


CROSS SECTION SURVEYED GRADES CHECKED BY: DATE  
 SECTION NOTE BOOK NO. ALIGNED CHECKED BY: DATE  
 NO. OF PAGES CHECKED BY: DATE  
 NO. OF PAGES CHECKED BY: DATE

CROSS SECTION SURVEYED GRADES CHECKED BY: DATE  
 SECTION NOTE BOOK NO. ALIGNED CHECKED BY: DATE  
 NO. OF PAGES CHECKED BY: DATE  
 NO. OF PAGES CHECKED BY: DATE

ILLINOIS ROUTE 59  
 STAGES 1, 2, 3 & 4

FA RITE	SECTION	COUNTY	TOTAL SHEETS	SHEET NO.
	(113 & 114) R-5	WILL	525	492
STA. 3292+00	TO STA. 3295+22			
FED. ROAD DIST. NO.	ILLINOIS	FAP 338 (IL RTE. 59)		
CONTRACT NO. 62417				

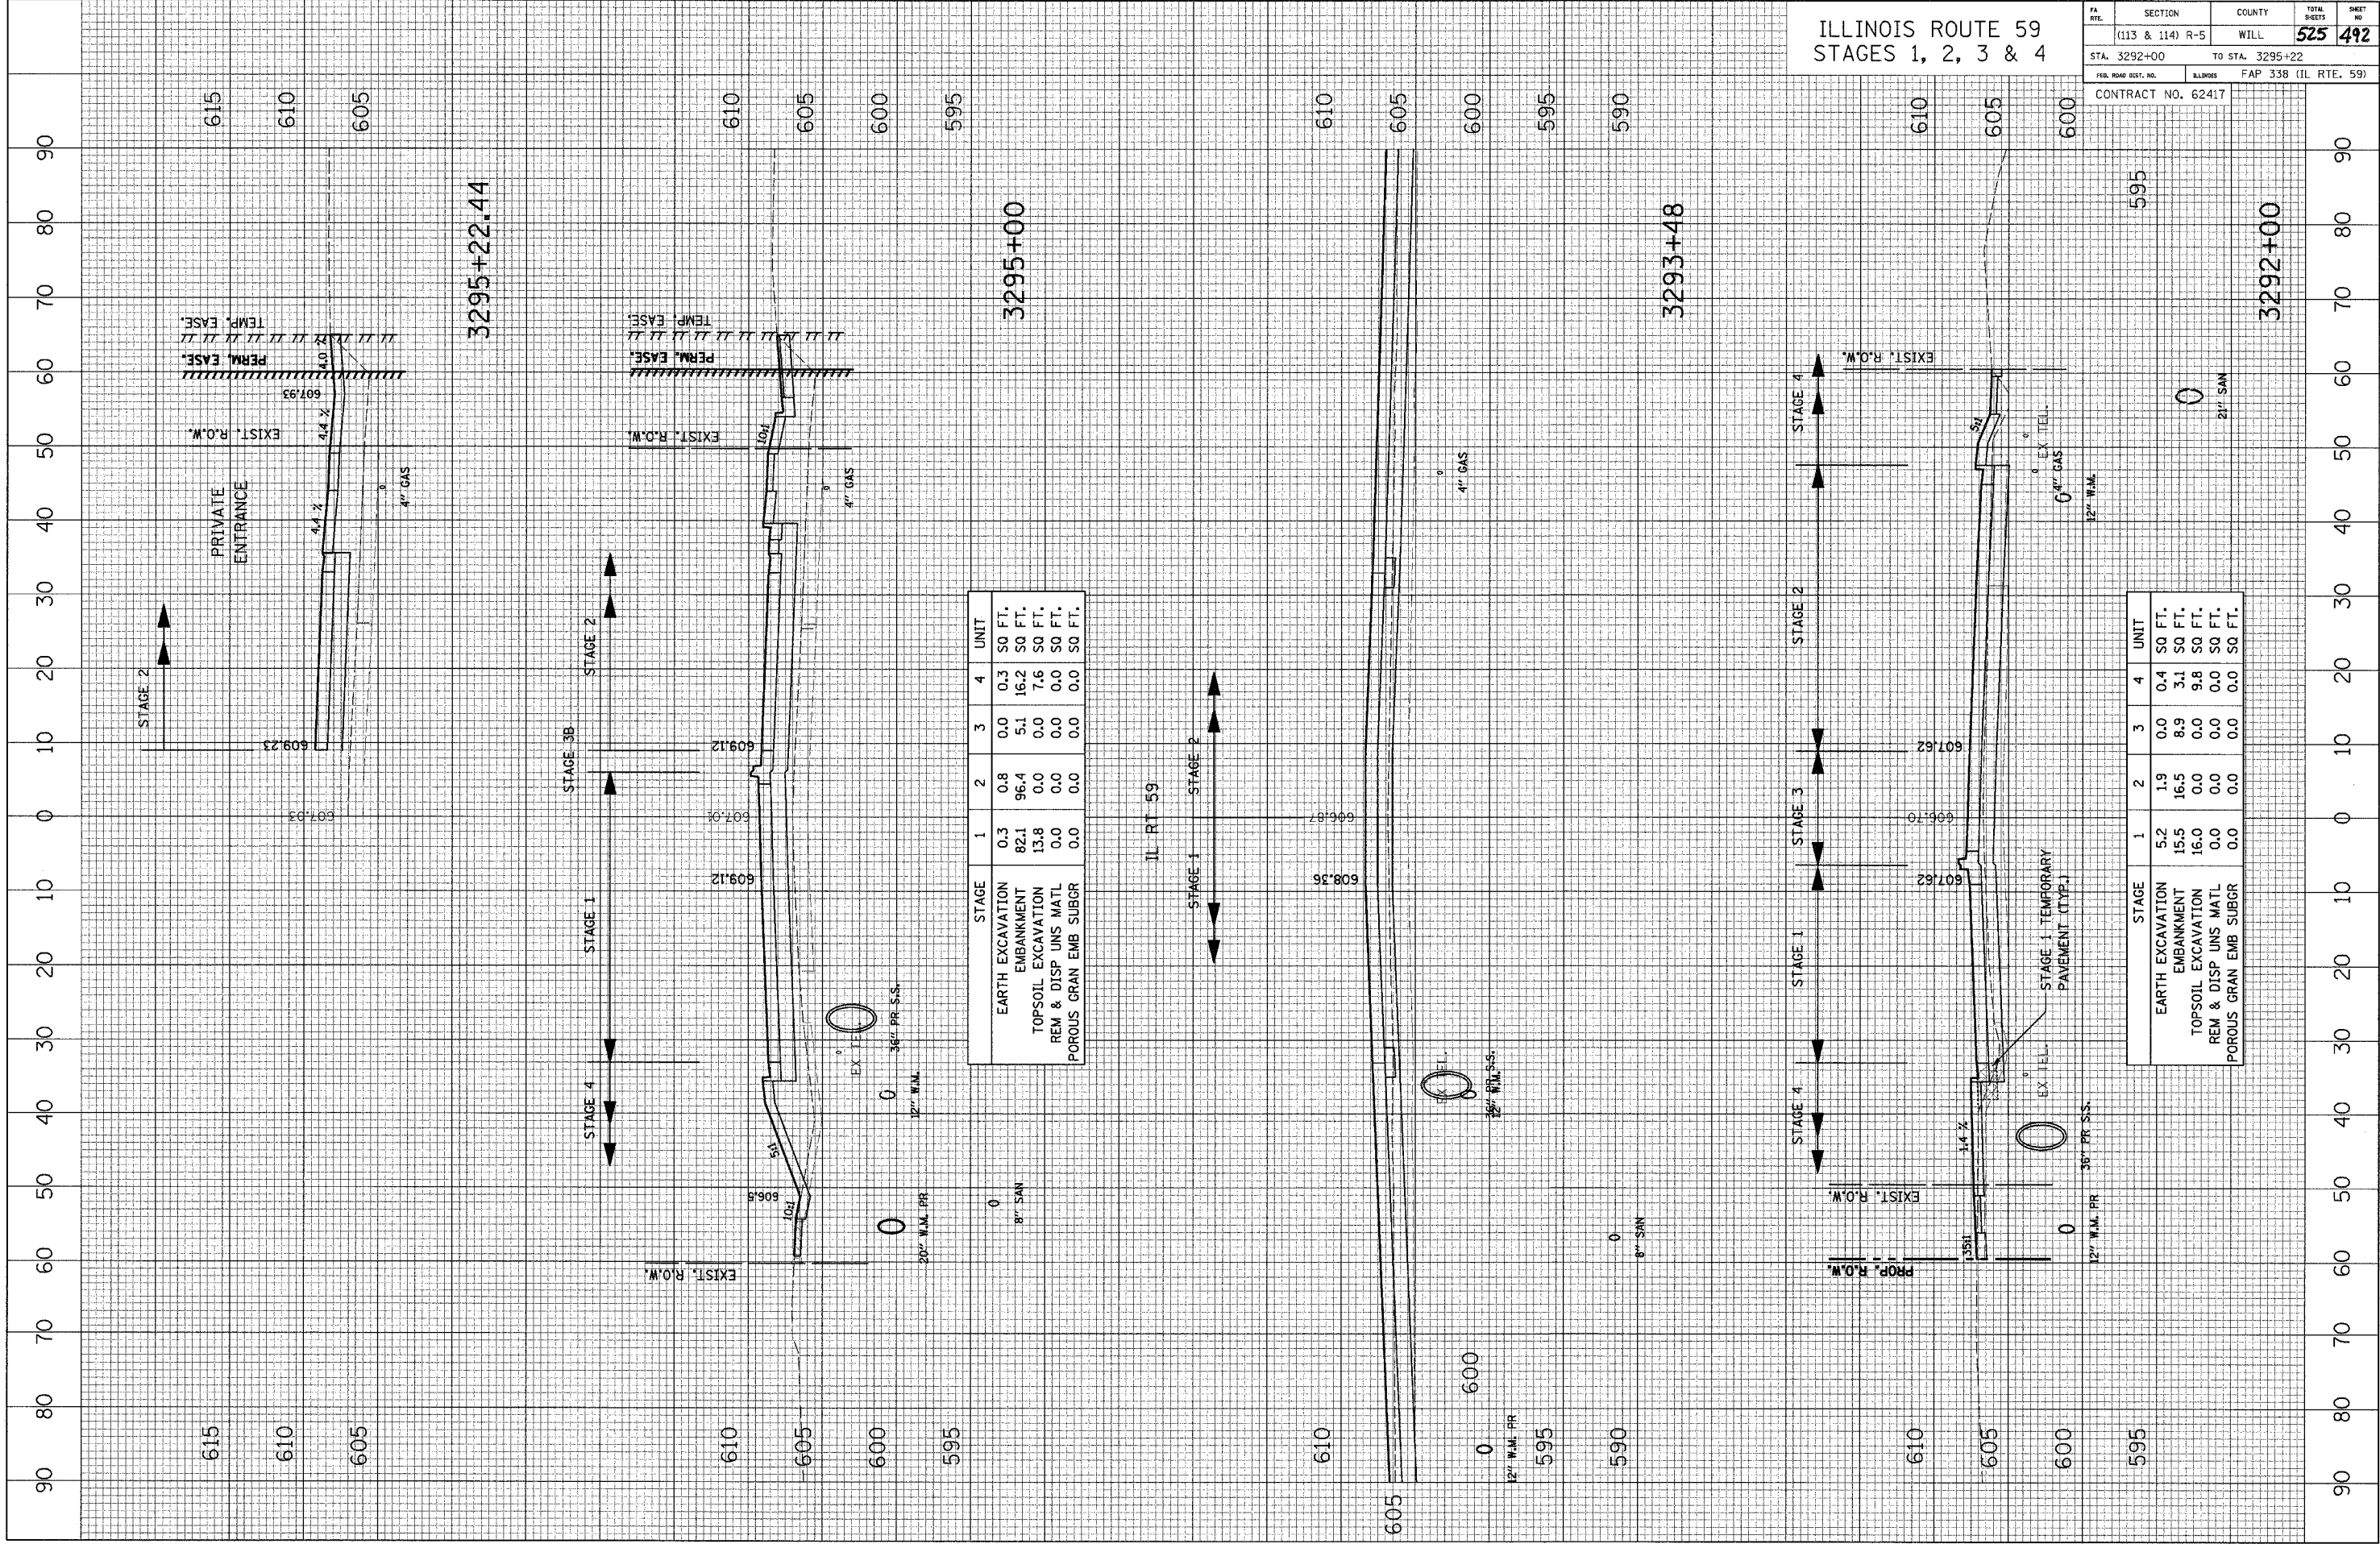

STAGE	1	2	3	4	UNIT
EARTH EXCAVATION	0.3	0.8	0.0	0.3	50 FT.
EMBANKMENT	82.1	96.4	5.1	16.2	50 FT.
TOPSOIL EXCAVATION	13.8	0.0	0.0	7.6	50 FT.
REM & DISP UNS MATL	0.0	0.0	0.0	0.0	50 FT.
POROUS GRAN EMB SUBGR	0.0	0.0	0.0	0.0	50 FT.

STAGE	1	2	3	4	UNIT
EARTH EXCAVATION	5.2	1.9	0.0	0.4	50 FT.
EMBANKMENT	15.5	16.5	8.9	3.1	50 FT.
TOPSOIL EXCAVATION	16.0	0.0	0.0	9.8	50 FT.
REM & DISP UNS MATL	0.0	0.0	0.0	0.0	50 FT.
POROUS GRAN EMB SUBGR	0.0	0.0	0.0	0.0	50 FT.