


ILLINOIS ROUTE 59  
STAGES 1, 2, 3 & 4

PA. REL.	SECTION	COUNTY	TOTAL SHEETS
	(113 & 114) R-5	WILL	525 494
STA. 3297+00	TO STA. 3300+00		
FED. ROAD DIST. NO.	ILLINOIS	FAP 338 (IL RTE. 59)	
CONTRACT NO. 62417			

CROSS SECTION	SURVEYED	BY	DATE
SECTION	GRADES CHECKED		
NOTE BOOK	PLANS NOTED		
	NO. OF WAY CHECKED		
	NO.		
	NO. OF FILE NAME		

CROSS SECTION	SURVEYED	BY	DATE
SECTION	GRADES CHECKED		
NOTE BOOK	PLANS NOTED		
	NO. OF WAY CHECKED		
	NO.		
	NO. OF FILE NAME		

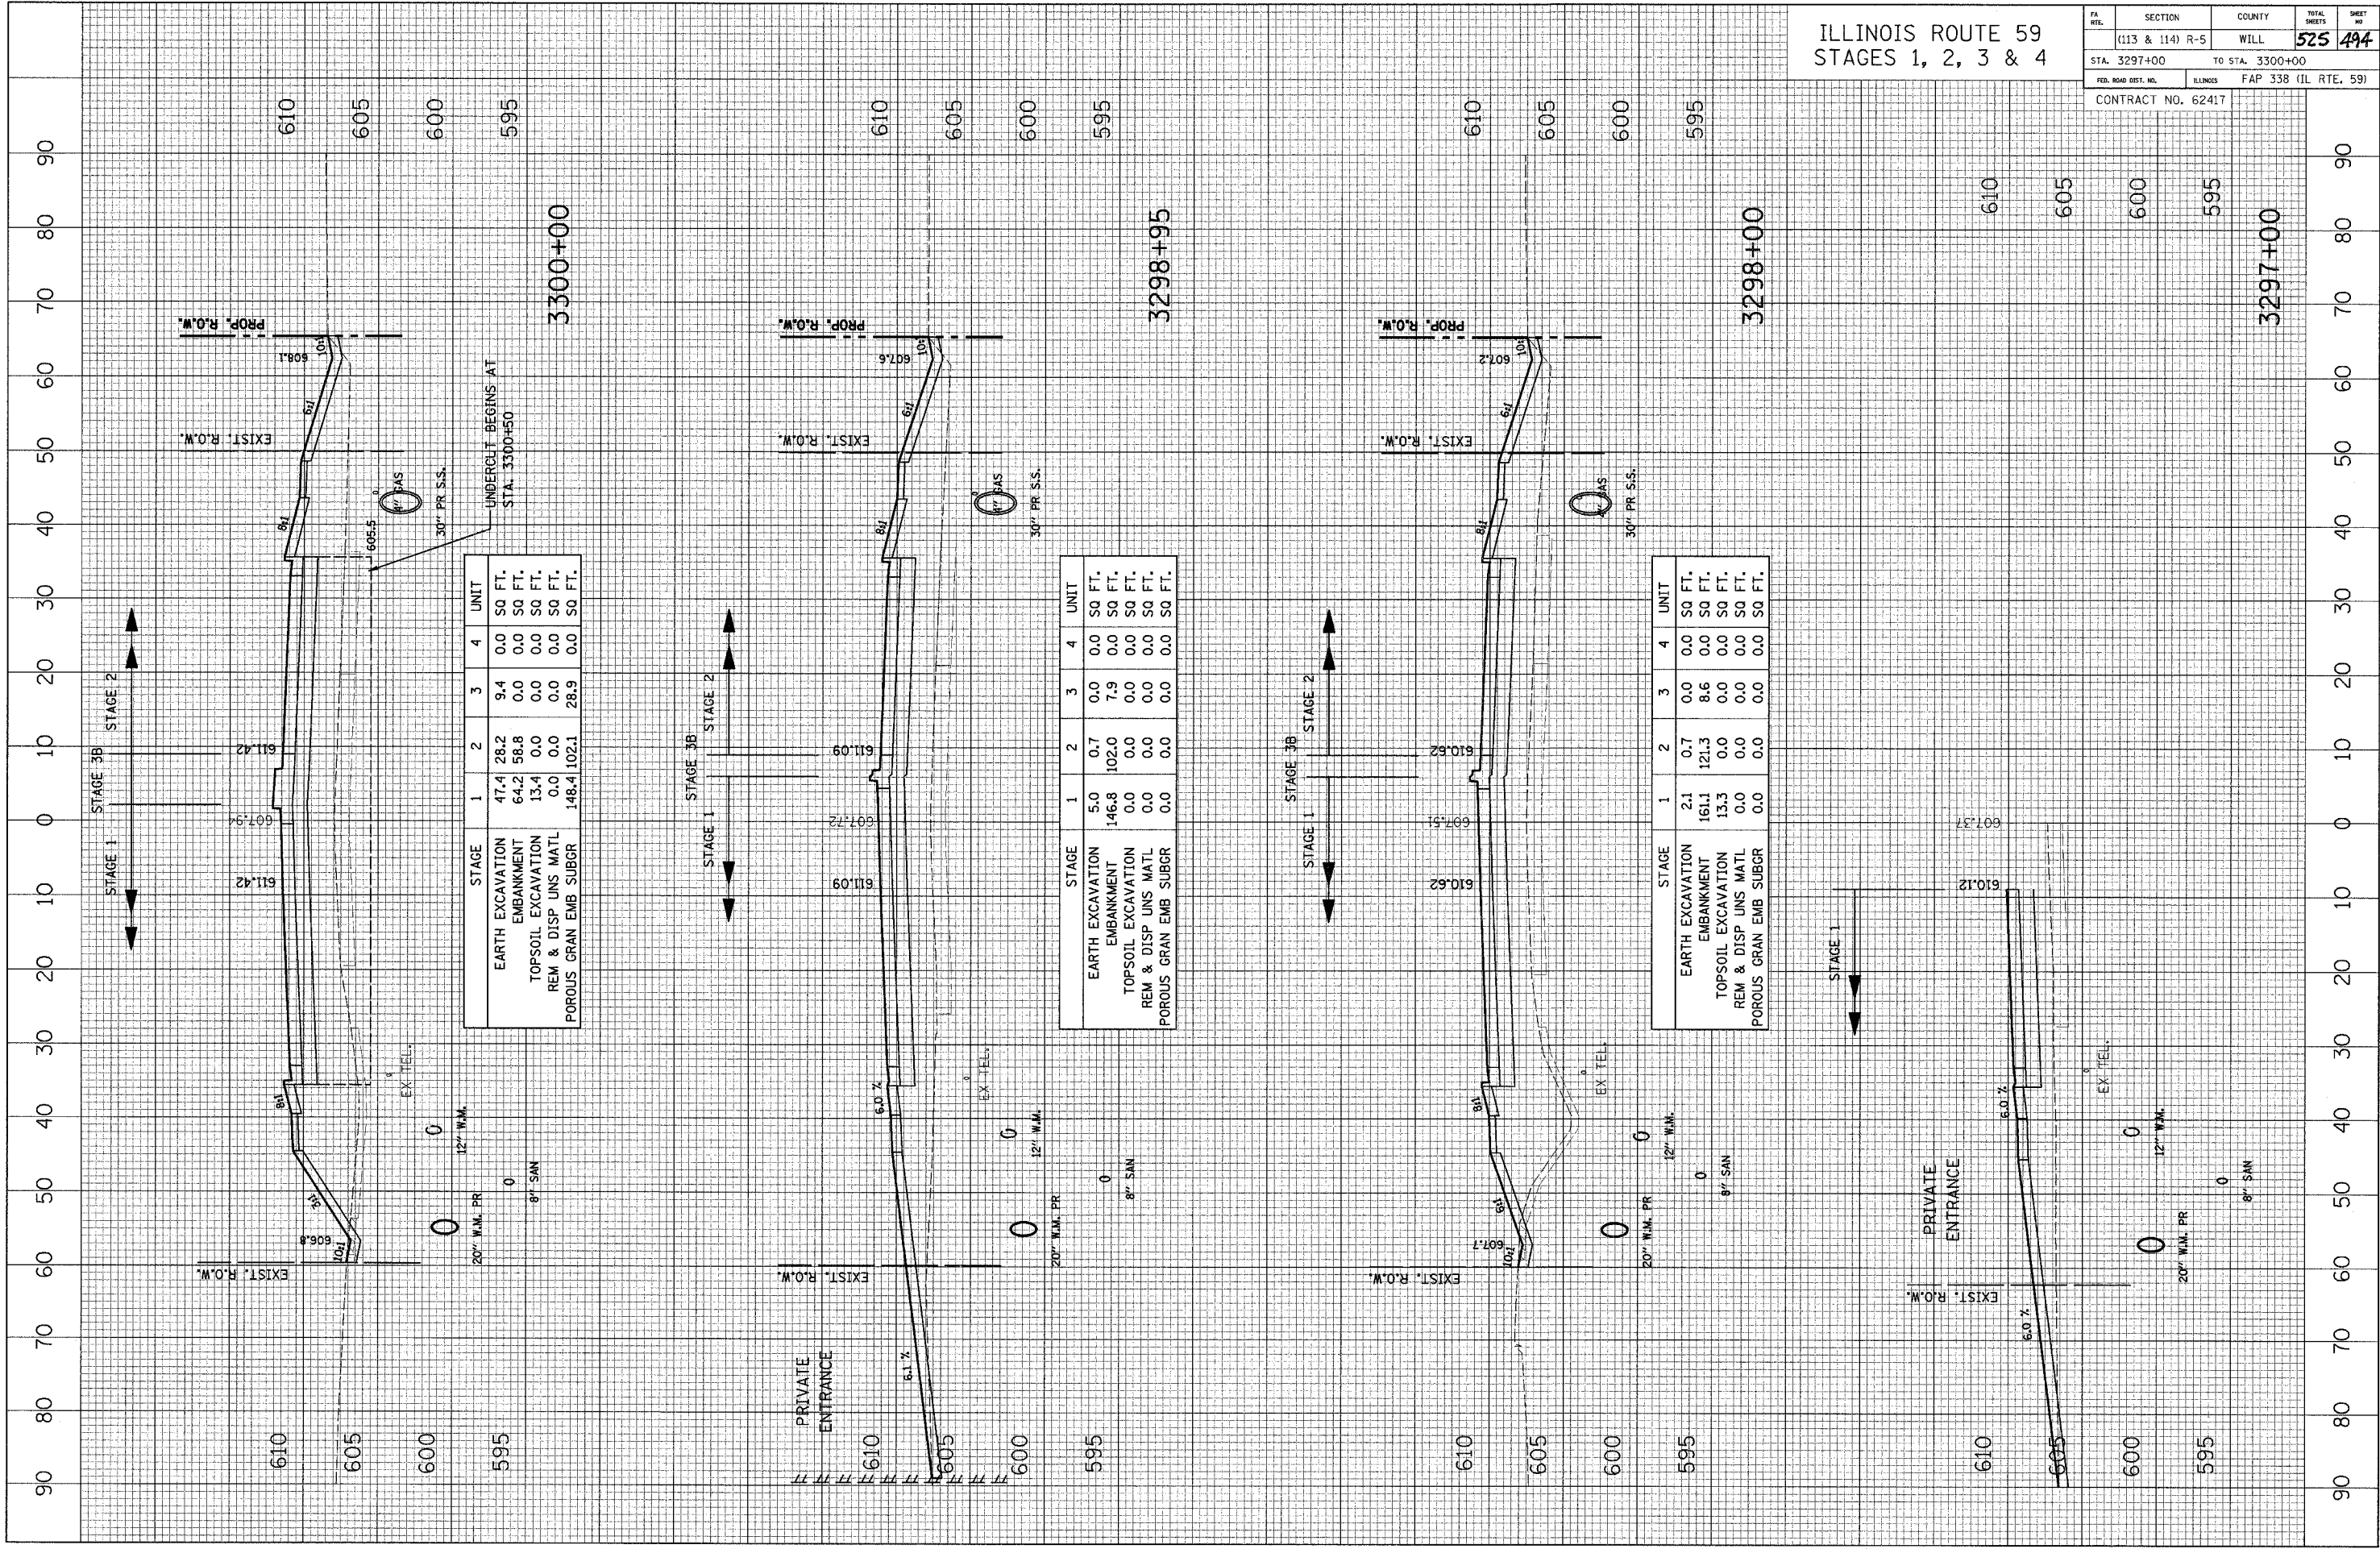

STAGE	1	2	3	4	UNIT
EARTH EXCAVATION	47.4	28.2	9.4	0.0	SQ FT.
EMBANKMENT	64.2	58.8	0.0	0.0	SQ FT.
TOPSOIL EXCAVATION	13.4	0.0	0.0	0.0	SQ FT.
REM & DISP UNS MATL	0.0	0.0	0.0	0.0	SQ FT.
POROUS GRAN EMB SUBGR	148.4	102.1	28.9	0.0	SQ FT.

STAGE	1	2	3	4	UNIT
EARTH EXCAVATION	5.0	0.7	0.0	0.0	SQ FT.
EMBANKMENT	146.8	102.0	7.9	0.0	SQ FT.
TOPSOIL EXCAVATION	0.0	0.0	0.0	0.0	SQ FT.
REM & DISP UNS MATL	0.0	0.0	0.0	0.0	SQ FT.
POROUS GRAN EMB SUBGR	0.0	0.0	0.0	0.0	SQ FT.

STAGE	1	2	3	4	UNIT
EARTH EXCAVATION	2.1	0.7	0.0	0.0	SQ FT.
EMBANKMENT	161.1	121.3	8.6	0.0	SQ FT.
TOPSOIL EXCAVATION	13.3	0.0	0.0	0.0	SQ FT.
REM & DISP UNS MATL	0.0	0.0	0.0	0.0	SQ FT.
POROUS GRAN EMB SUBGR	0.0	0.0	0.0	0.0	SQ FT.

3297+00

3300+00

3298+00

3298+95