


CROSS SECTION SURVEYED BY DATE
 SECTION PLOTTED BY
 NOTE BOOK NO. CHECKED BY
 NO. R.L. OF WAY CHECKED
 CADD FILE NAME

CROSS SECTION SURVEYED BY DATE
 SECTION PLOTTED BY
 NOTE BOOK NO. CHECKED BY
 NO. R.L. OF WAY CHECKED
 CADD FILE NAME

ILLINOIS ROUTE 59
 STAGES 1, 2, 3 & 4

FA. AVE.	SECTION	COUNTY	TOTAL SHEETS	SHEET NO.
	(113 & 114) R-5	WILL	525	495
STA. 3300+89	TO STA. 3303+06			
FEL. ROAD DIST. NO.	ALTIMET	FAP 338 (IL RTE. 59)		
CONTRACT NO. 62417				

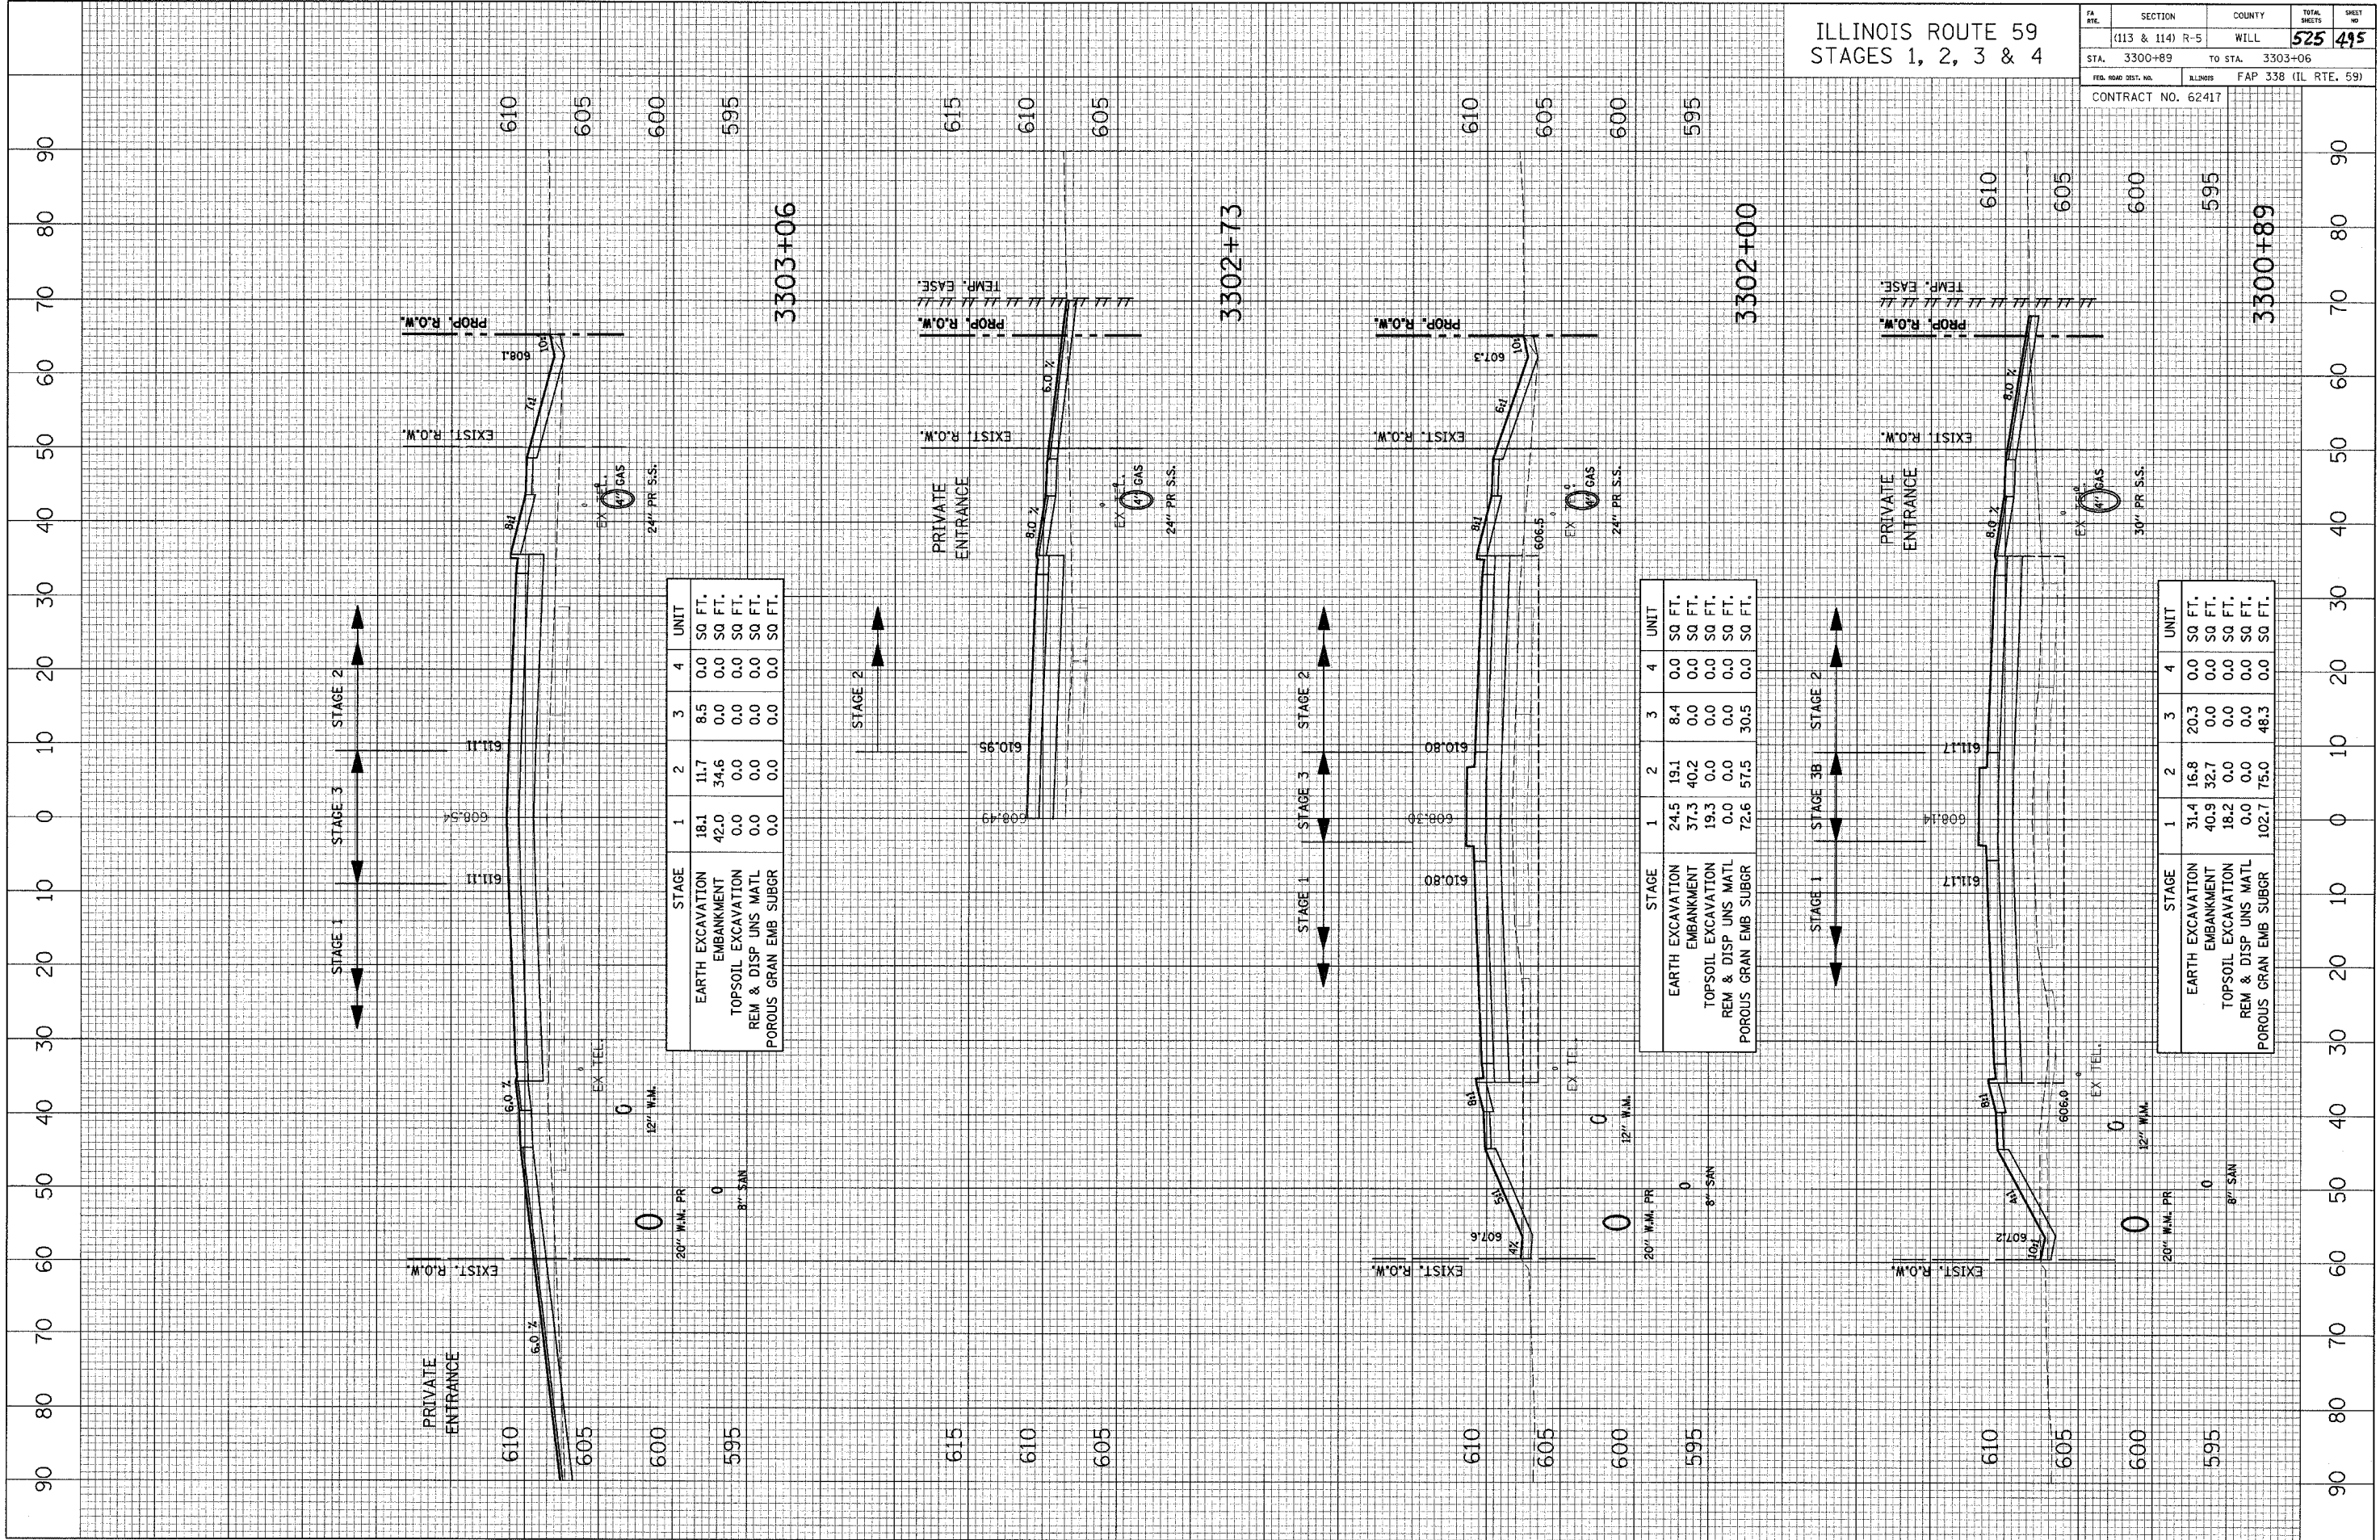

	STAGE 1	STAGE 2	STAGE 3	STAGE 4	UNIT
EARTH EXCAVATION	18.1	11.7	8.5	0.0	SQ FT.
EMBANKMENT	42.0	34.6	0.0	0.0	SQ FT.
TOPSOIL EXCAVATION	0.0	0.0	0.0	0.0	SQ FT.
REM & DISP UNS MATL	0.0	0.0	0.0	0.0	SQ FT.
POROUS GRAN EMB SUBGR	0.0	0.0	0.0	0.0	SQ FT.

	STAGE 1	STAGE 2	STAGE 3	STAGE 4	UNIT
EARTH EXCAVATION	24.5	19.1	8.4	0.0	SQ FT.
EMBANKMENT	37.3	40.2	0.0	0.0	SQ FT.
TOPSOIL EXCAVATION	19.3	0.0	0.0	0.0	SQ FT.
REM & DISP UNS MATL	0.0	0.0	0.0	0.0	SQ FT.
POROUS GRAN EMB SUBGR	72.6	57.5	30.5	0.0	SQ FT.

	STAGE 1	STAGE 2	STAGE 3	STAGE 4	UNIT
EARTH EXCAVATION	31.4	16.8	20.3	0.0	SQ FT.
EMBANKMENT	40.9	32.7	0.0	0.0	SQ FT.
TOPSOIL EXCAVATION	18.2	0.0	0.0	0.0	SQ FT.
REM & DISP UNS MATL	0.0	0.0	0.0	0.0	SQ FT.
POROUS GRAN EMB SUBGR	102.7	75.0	48.3	0.0	SQ FT.