


CROSS SECTION SURVEYED BY DATE
 SECTION PLOTTED BY
 NOTE BOOK NO. CHECKED BY
 NO. STRUCTURE NOTATIONS OK'D

CROSS SECTION SURVEYED BY DATE
 SECTION PLOTTED BY
 NOTE BOOK NO. CHECKED BY
 NO. CAD FILE NAME

ILLINOIS ROUTE 59
 STAGES 1, 2, 3 & 4

FA RTE.	SECTION	COUNTY	TOTAL SHEETS	SHEET NO.
	(113 & 114) R-5	WILL	525	496
STA. 3303+32	TO STA. 3305+00			
FED. ROAD DIST. NO.	ILLINOIS	FAP 338 (IL RTE. 59)		
CONTRACT NO. 62417				

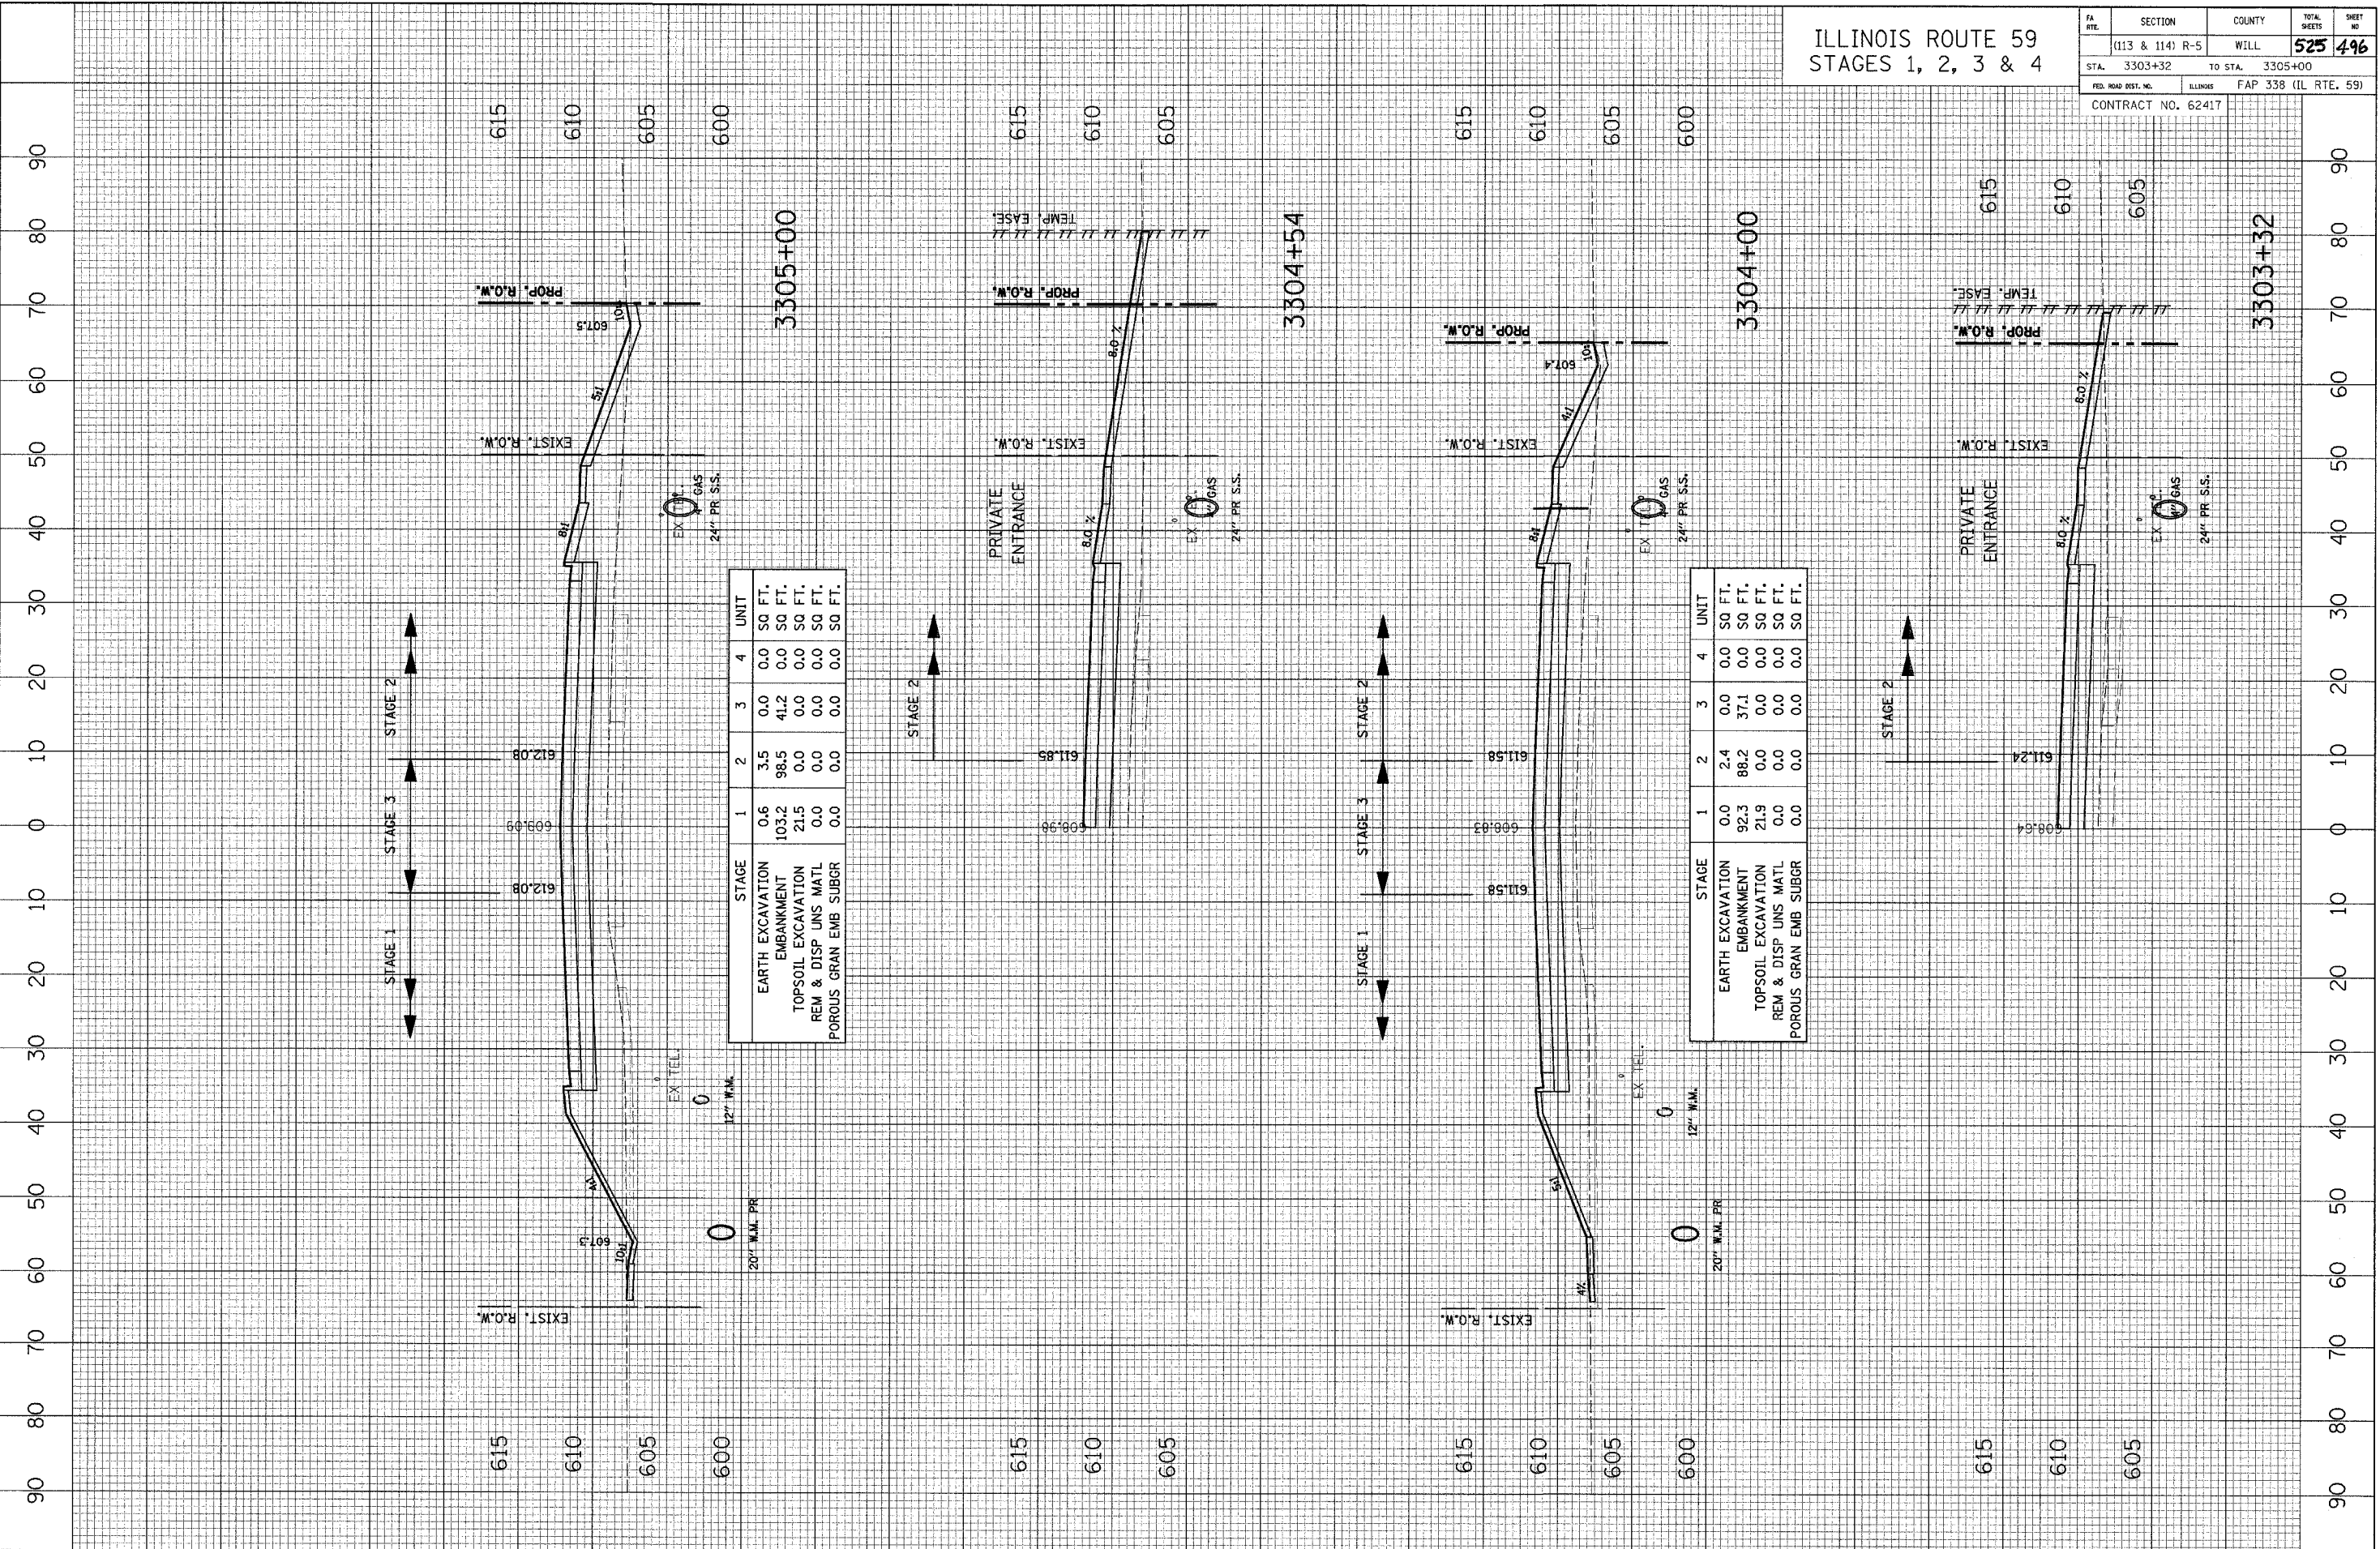

STAGE	1	2	3	4	UNIT
EARTH EXCAVATION	0.6	3.5	0.0	0.0	SQ FT.
EMBANKMENT	103.2	98.5	41.2	0.0	SQ FT.
TOPSOIL EXCAVATION	21.5	0.0	0.0	0.0	SQ FT.
REM & DISP UNS MATL	0.0	0.0	0.0	0.0	SQ FT.
POROUS GRAN EMB SUBGR	0.0	0.0	0.0	0.0	SQ FT.

STAGE	1	2	3	4	UNIT
EARTH EXCAVATION	0.0	2.4	0.0	0.0	SQ FT.
EMBANKMENT	92.3	88.2	37.1	0.0	SQ FT.
TOPSOIL EXCAVATION	21.9	0.0	0.0	0.0	SQ FT.
REM & DISP UNS MATL	0.0	0.0	0.0	0.0	SQ FT.
POROUS GRAN EMB SUBGR	0.0	0.0	0.0	0.0	SQ FT.