


CROSS SECTION SURVEYED BY DATE
 SECTION PLOTTED BY
 NOTE BOOK NO. OF MAY CHECKED
 NO. CAD FILE NAME

CROSS SECTION SURVEYED BY DATE
 SECTION PLOTTED BY
 NOTE BOOK NO. OF MAY CHECKED
 NO. CAD FILE NAME

ILLINOIS ROUTE 59
 STAGES 1, 2, 3 & 4

SECTION	COUNTY	TOTAL SHEETS	SHEET NO.
(113 & 114) R-5	WILL	525	498
STA. 3309+00	TO STA. 3311+06	FAP 338 (IL RTE. 59)	
CONTRACT NO. 62417			

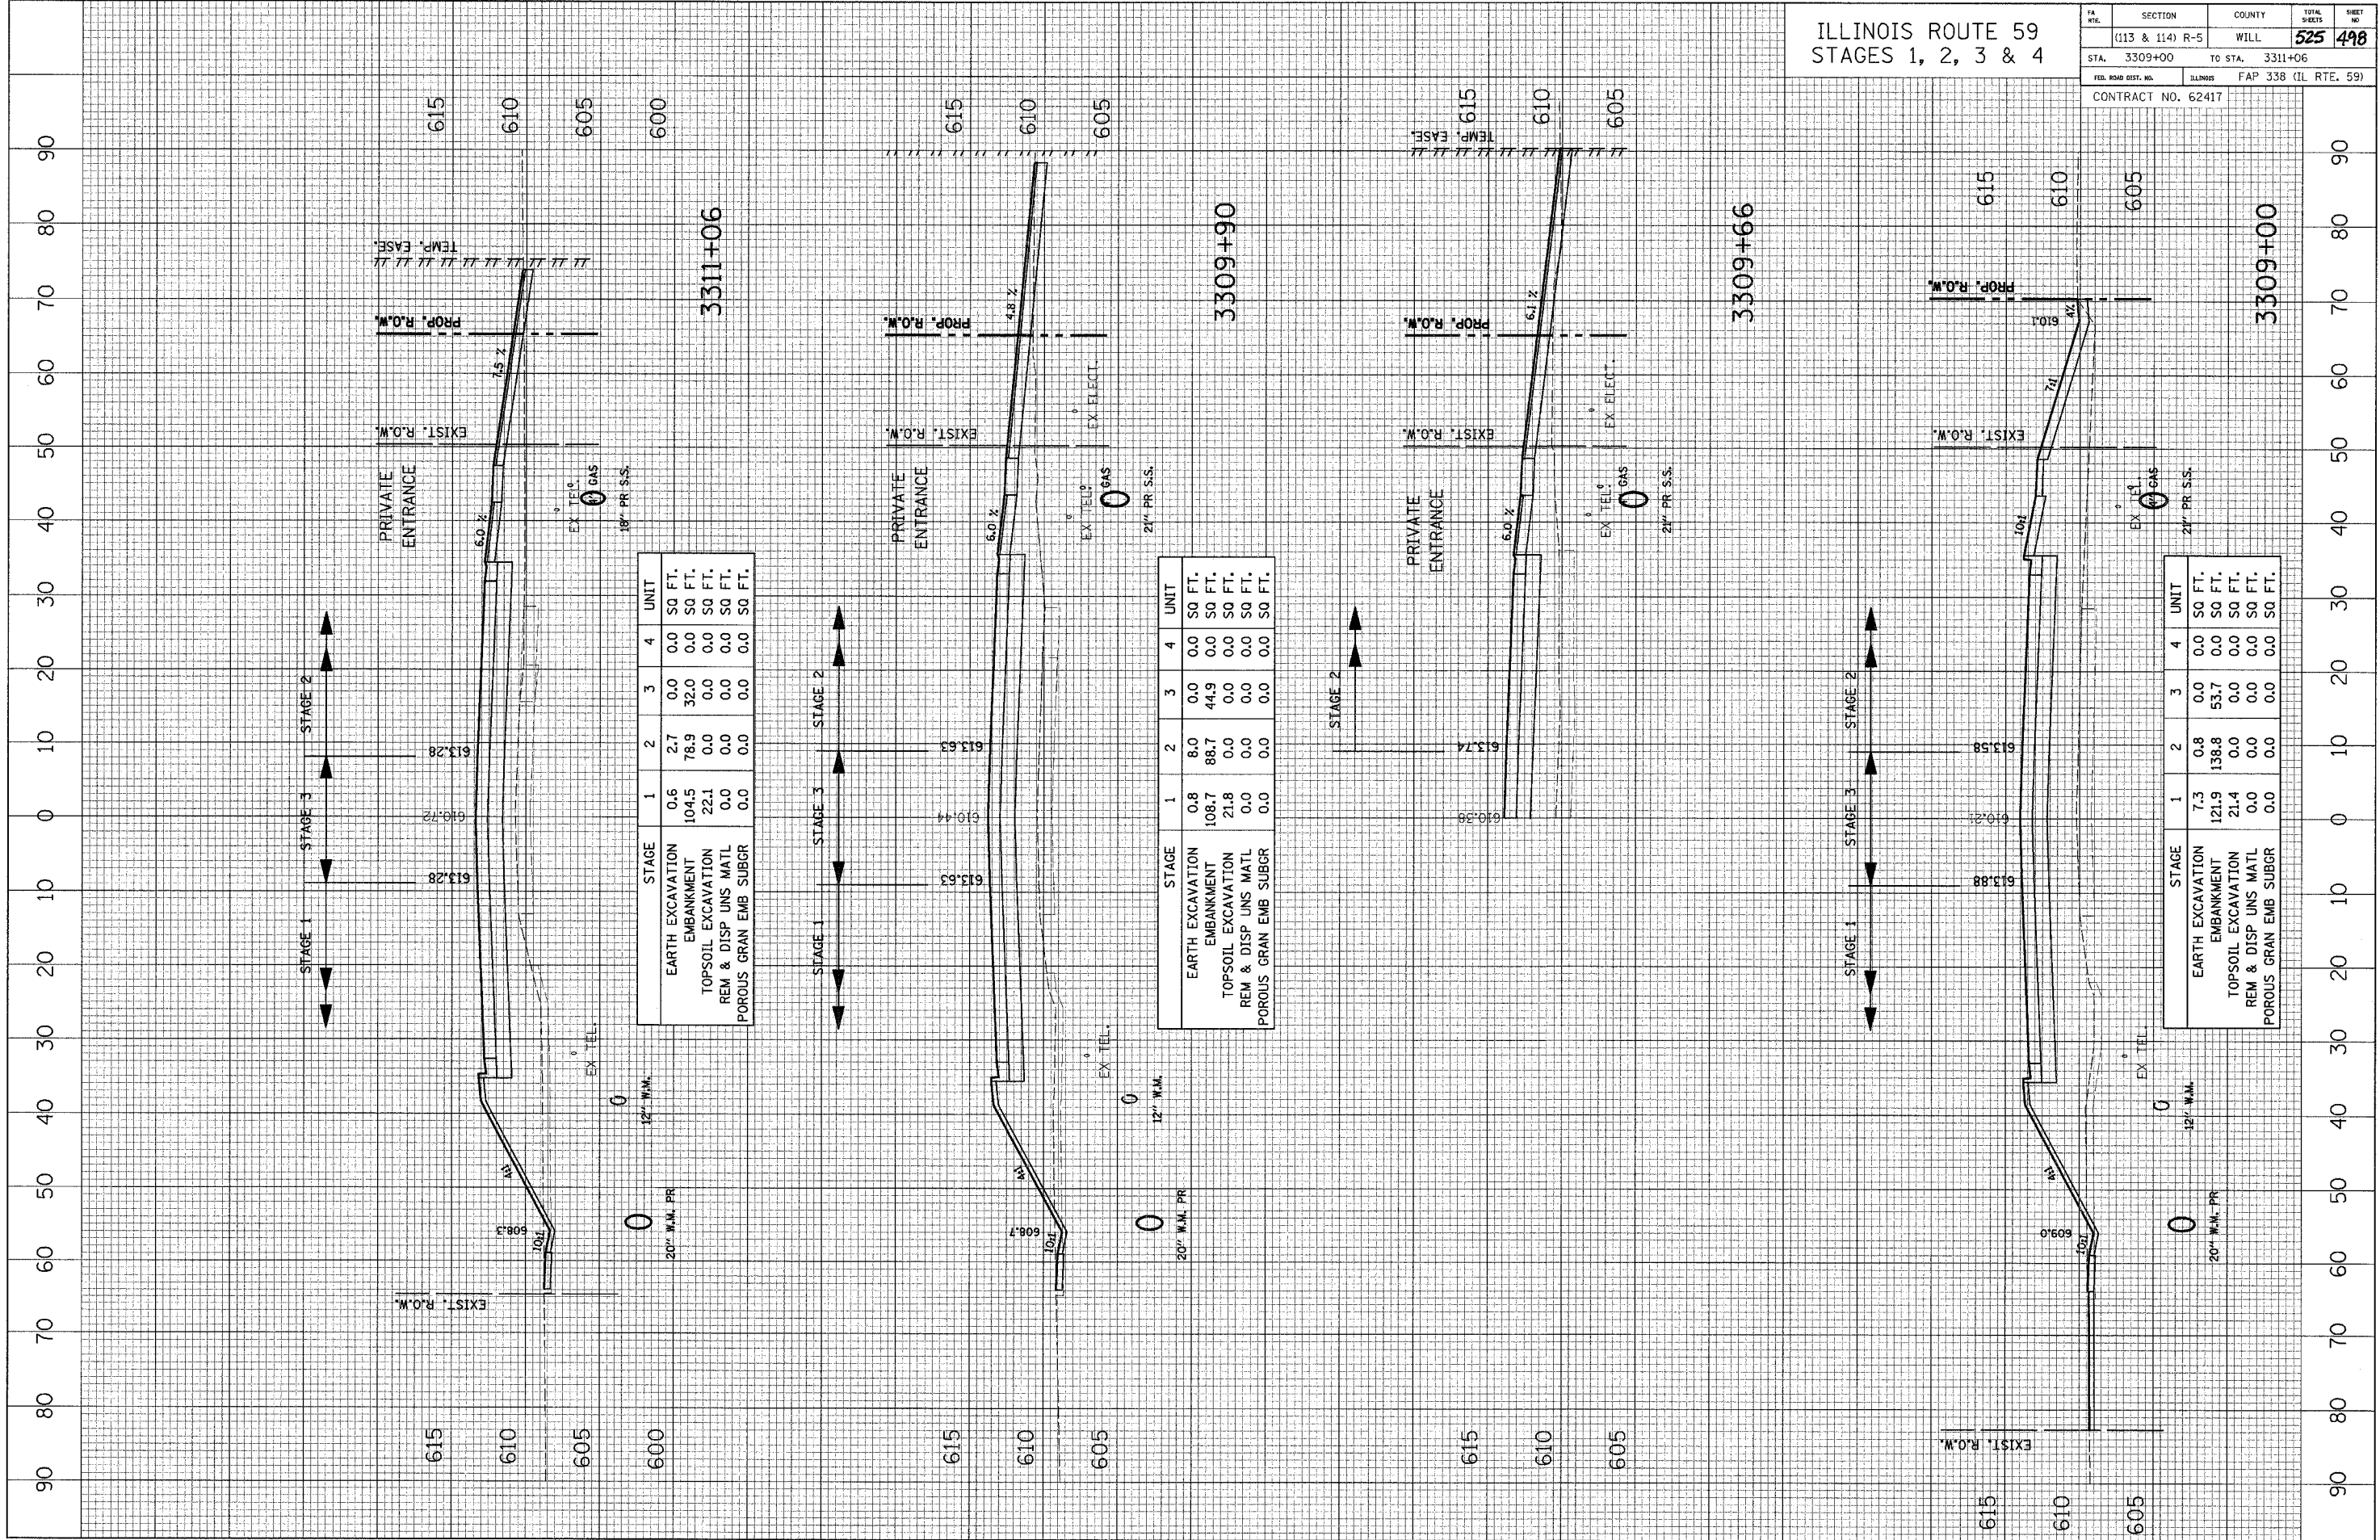

STAGE	1	2	3	4	UNIT
EARTH EXCAVATION	0.6	2.7	0.0	0.0	SQ FT.
EMBANKMENT	104.5	78.9	32.0	0.0	SQ FT.
TOPSOIL EXCAVATION	22.1	0.0	0.0	0.0	SQ FT.
REM & DISP UNS MATL	0.0	0.0	0.0	0.0	SQ FT.
POROUS GRAN EMB SUBGR	0.0	0.0	0.0	0.0	SQ FT.

STAGE	1	2	3	4	UNIT
EARTH EXCAVATION	0.8	8.0	0.0	0.0	SQ FT.
EMBANKMENT	108.7	88.7	44.9	0.0	SQ FT.
TOPSOIL EXCAVATION	21.8	0.0	0.0	0.0	SQ FT.
REM & DISP UNS MATL	0.0	0.0	0.0	0.0	SQ FT.
POROUS GRAN EMB SUBGR	0.0	0.0	0.0	0.0	SQ FT.

STAGE	1	2	3	4	UNIT
EARTH EXCAVATION	7.3	0.8	0.0	0.0	SQ FT.
EMBANKMENT	121.9	138.8	53.7	0.0	SQ FT.
TOPSOIL EXCAVATION	21.4	0.0	0.0	0.0	SQ FT.
REM & DISP UNS MATL	0.0	0.0	0.0	0.0	SQ FT.
POROUS GRAN EMB SUBGR	0.0	0.0	0.0	0.0	SQ FT.