


ILLINOIS ROUTE 59
STAGES 1, 2, 3 & 4

FA. RTE.	SECTION	COUNTY	TOTAL SHEETS	SHEET NO.
(113 & 114)	R-5	WILL	525	499
STA. 3312+00	TO STA. 3313+70			
FED. ROAD DIST. NO.	ILLINOIS	FAP 338 (IL RTE. 59)		
CONTRACT NO. 62417				

CROSS SECTION		BY	DATE
SURVEYED			
SECTION			
GRADES CHECKED			
NOTE BOOK NO.			
RT. OF WAY CHECKED			
PROP. FILE NAME			

CROSS SECTION		BY	DATE
SURVEYED			
SECTION			
GRADES CHECKED			
NOTE BOOK NO.			
STRUCTURE NOTATION CHFD			

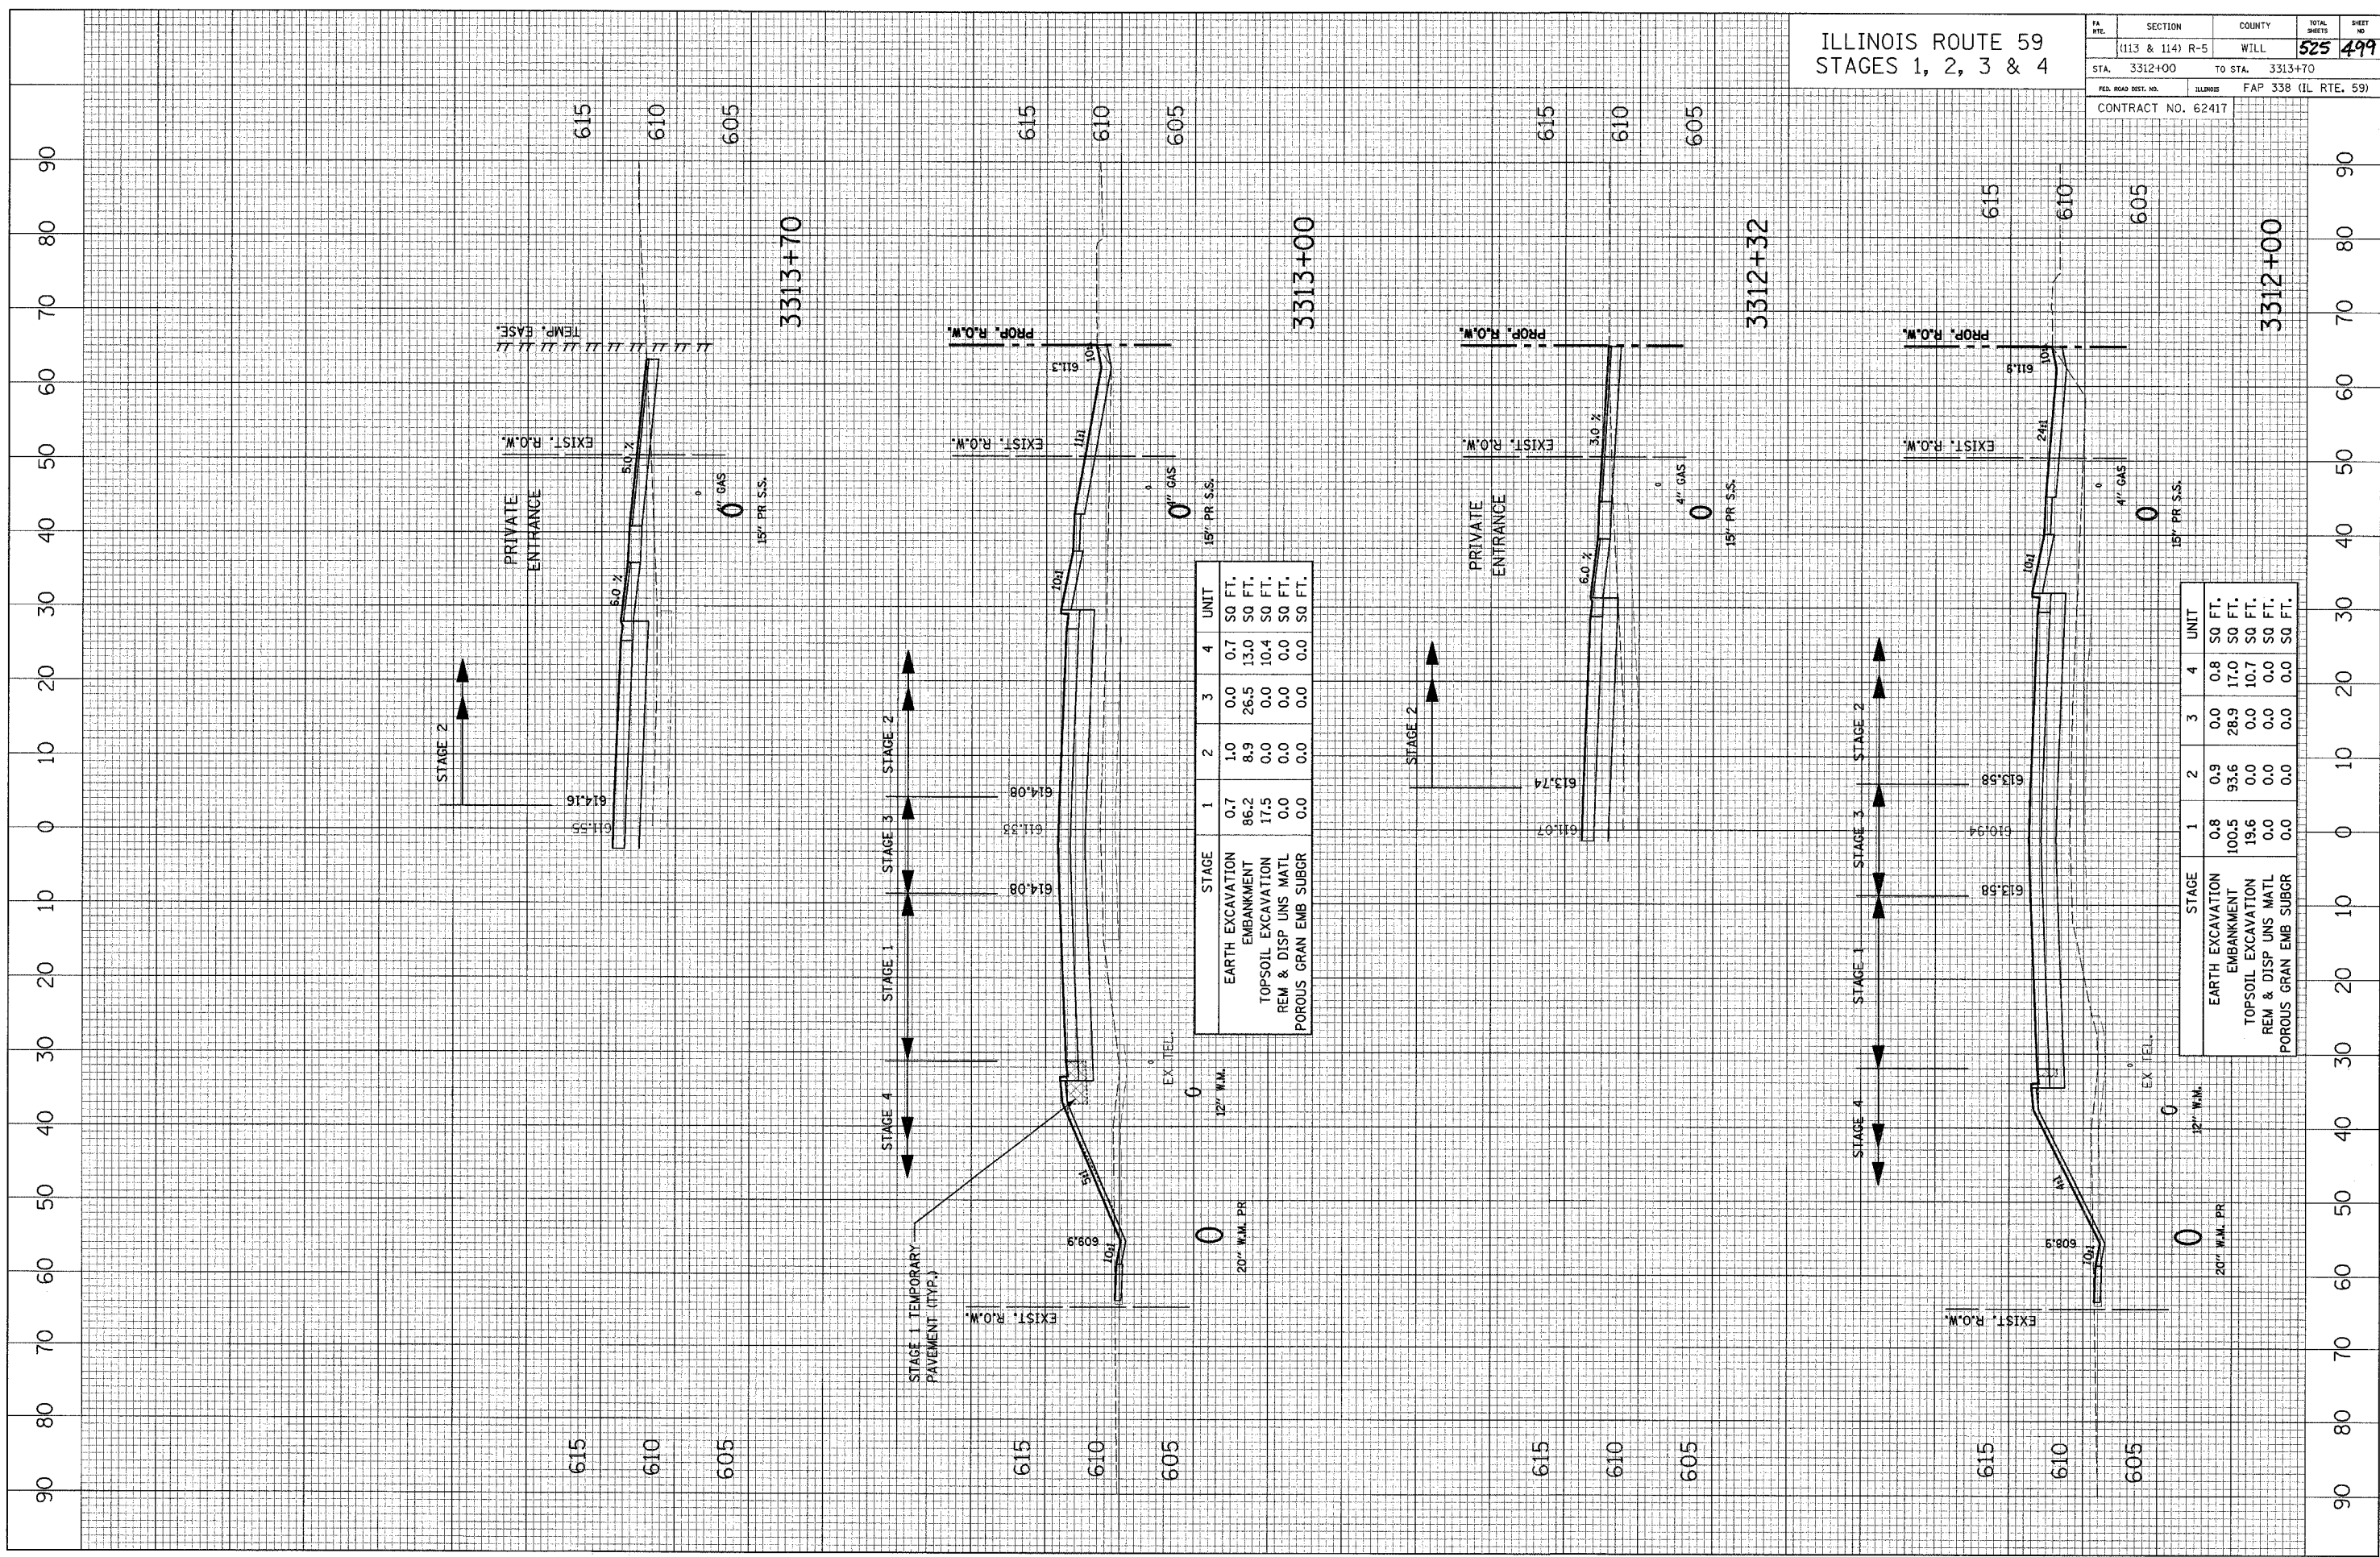

	STAGE 1	STAGE 2	STAGE 3	STAGE 4	UNIT
EARTH EXCAVATION	0.7	1.0	0.0	0.7	SQ FT.
EMBANKMENT	86.2	8.9	26.5	13.0	SQ FT.
TOPSOIL EXCAVATION	17.5	0.0	0.0	10.4	SQ FT.
REM & DISP UNS MATL	0.0	0.0	0.0	0.0	SQ FT.
POROUS GRAN EMB SUBGR	0.0	0.0	0.0	0.0	SQ FT.

	STAGE 1	STAGE 2	STAGE 3	STAGE 4	UNIT
EARTH EXCAVATION	0.8	0.9	0.0	0.8	SQ FT.
EMBANKMENT	100.5	93.6	28.9	17.0	SQ FT.
TOPSOIL EXCAVATION	19.6	0.0	0.0	10.7	SQ FT.
REM & DISP UNS MATL	0.0	0.0	0.0	0.0	SQ FT.
POROUS GRAN EMB SUBGR	0.0	0.0	0.0	0.0	SQ FT.