


CROSS SECTION SURVEYED BY DATE  
 SECTION GRADES CHECKED BY  
 NOTE BOOK NO. RT. OF WAY CHECKED  
 NO. ROAD DIST. NO. FAP 338 (IL RTE. 59)

CROSS SECTION SURVEYED BY DATE  
 SECTION GRADES CHECKED BY  
 NOTE BOOK NO. RT. OF WAY CHECKED  
 NO. ROAD DIST. NO. FAP 338 (IL RTE. 59)

ILLINOIS ROUTE 59  
 STAGES 1, 2, 3 & 4

FA RTE.	SECTION	COUNTY	TOTAL SHEETS	SHEET NO.
(113 & 114)	R-5	WILL	525	501
STA. 3316+15	TO STA. 3320+00			
FED. ROAD DIST. NO.	ILLINOIS	FAP 338 (IL RTE. 59)		
CONTRACT NO. 62417				

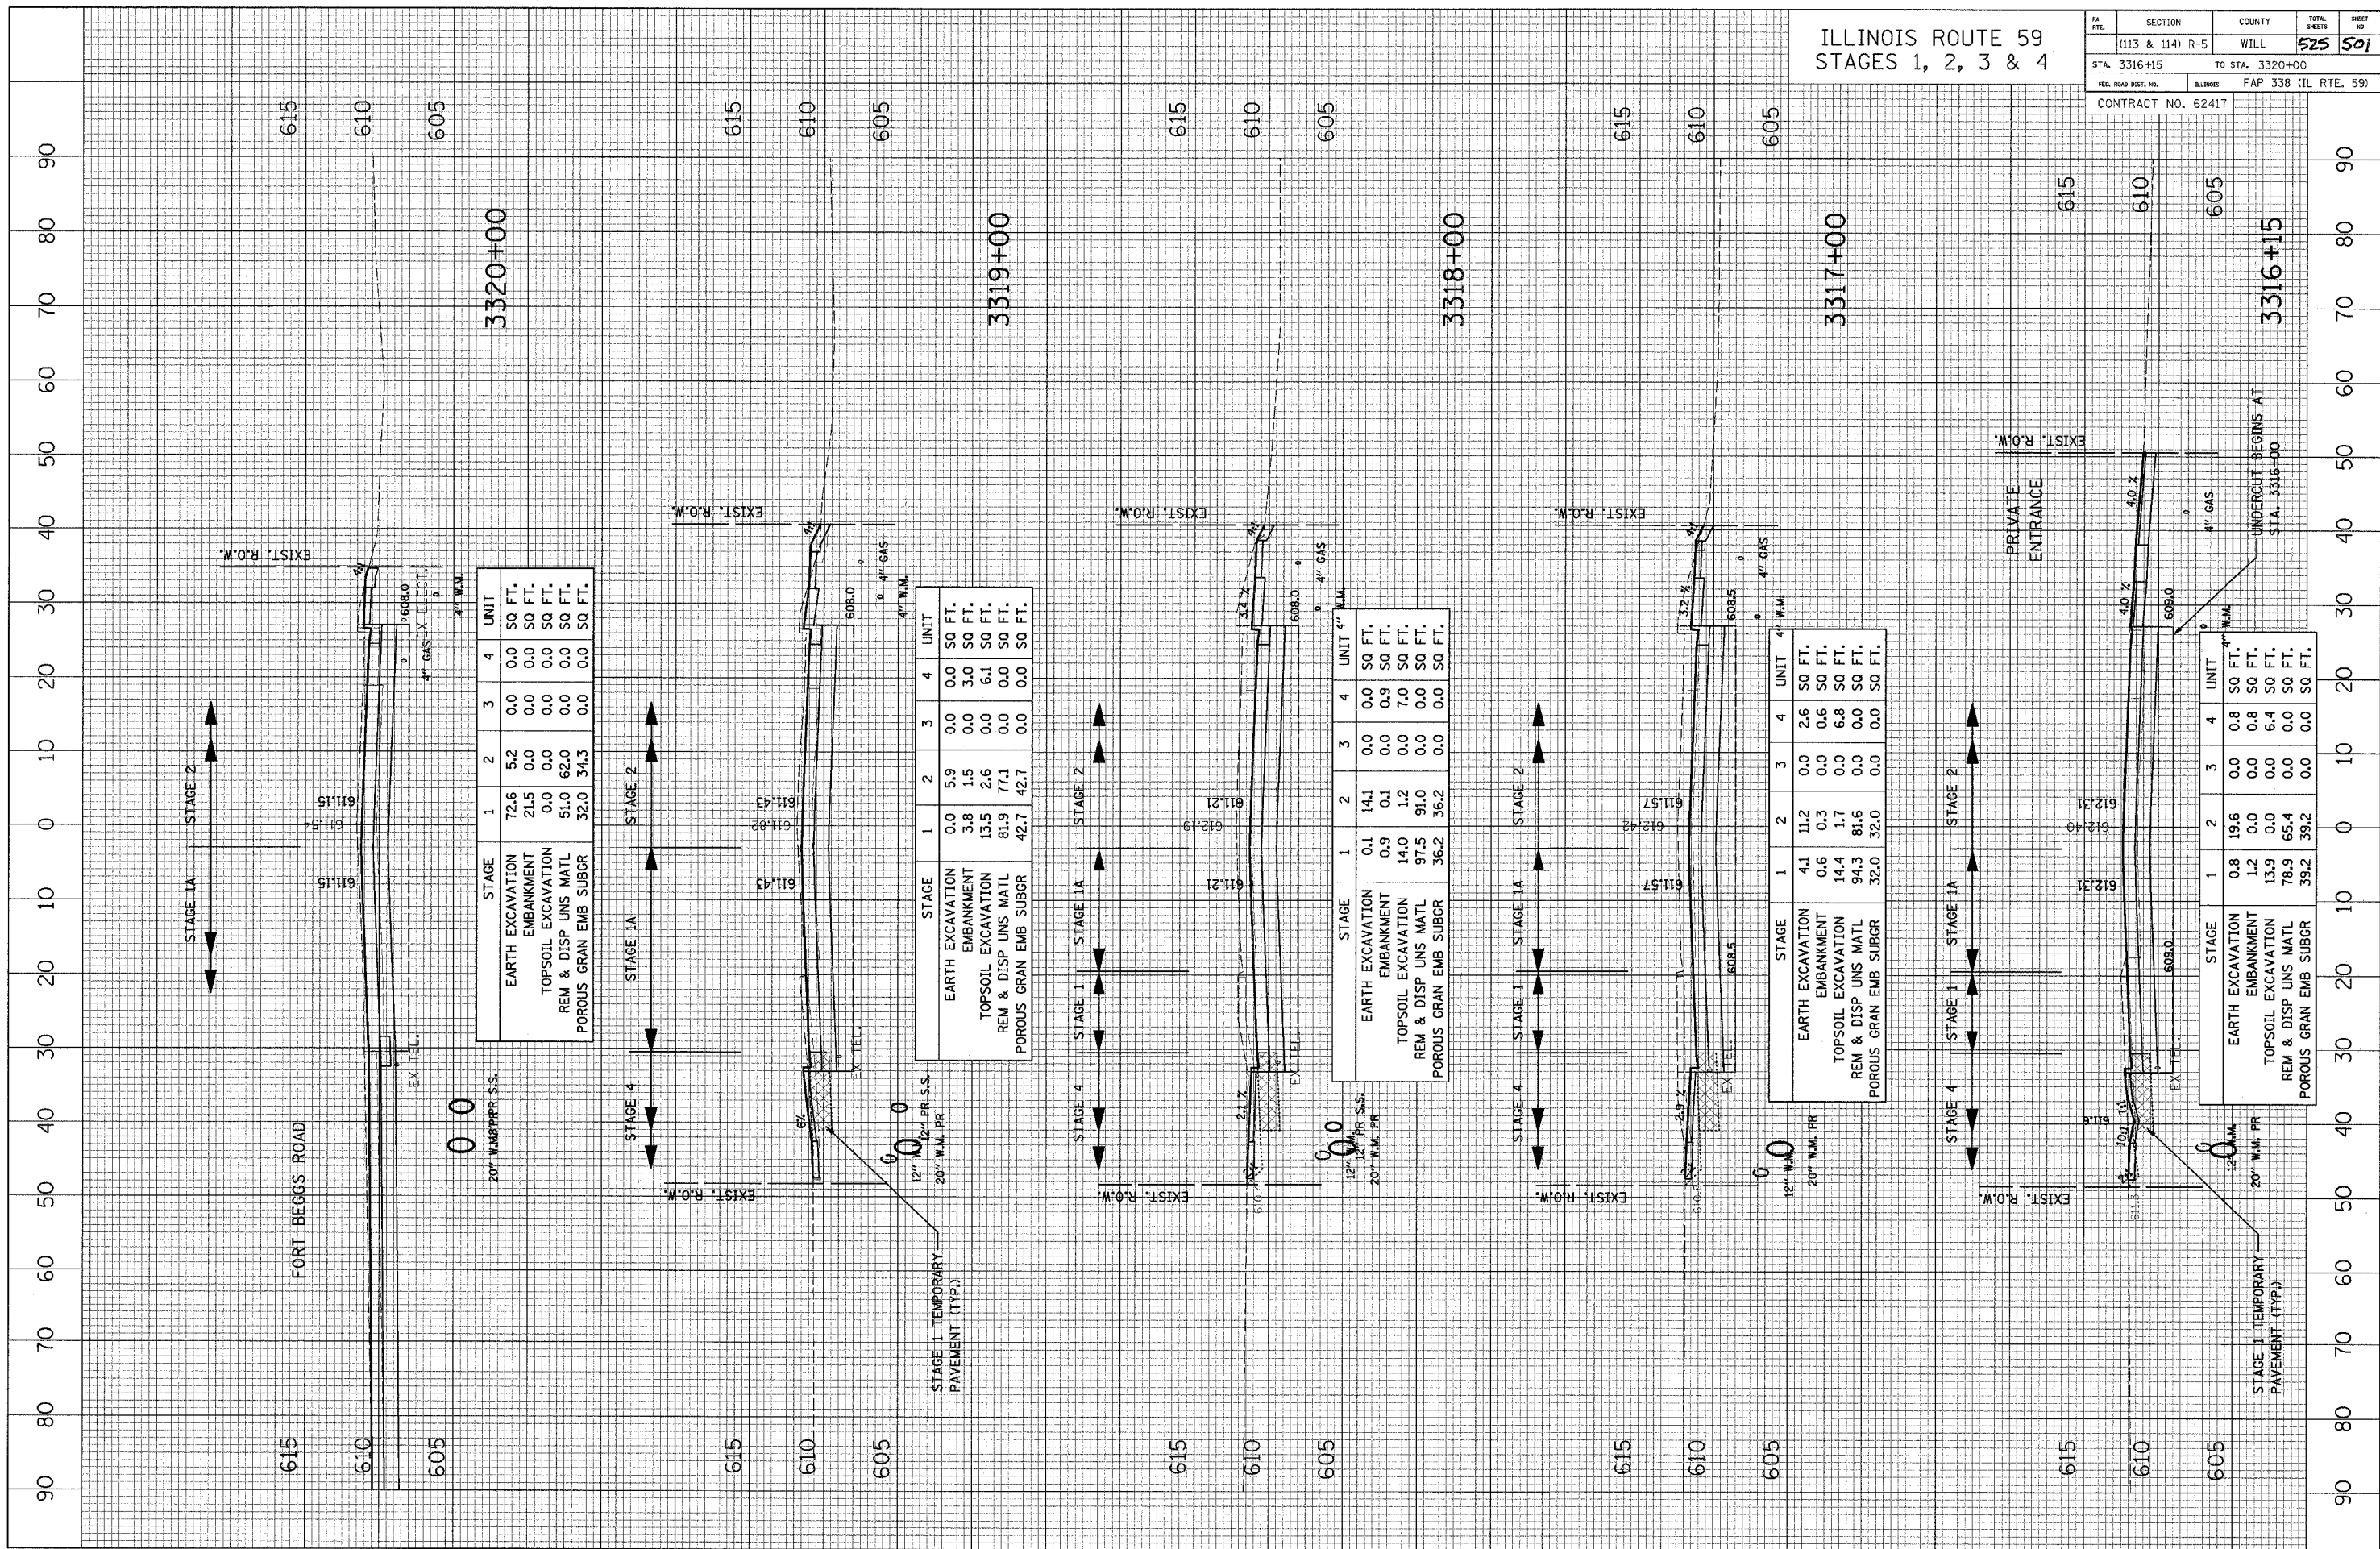

	STAGE	1	2	3	4	UNIT
EARTH EXCAVATION		72.6	5.2	0.0	0.0	SQ FT.
EMBANKMENT		21.5	0.0	0.0	0.0	SQ FT.
TOPSOIL EXCAVATION		0.0	0.0	0.0	0.0	SQ FT.
REM & DISP UNS MATL		51.0	62.0	0.0	0.0	SQ FT.
POROUS GRAN EMB SUBGR		32.0	34.3	0.0	0.0	SQ FT.

	STAGE	1	2	3	4	UNIT
EARTH EXCAVATION		0.0	5.9	0.0	0.0	SQ FT.
EMBANKMENT		3.8	1.5	0.0	3.0	SQ FT.
TOPSOIL EXCAVATION		13.5	2.6	0.0	6.1	SQ FT.
REM & DISP UNS MATL		81.9	77.1	0.0	0.0	SQ FT.
POROUS GRAN EMB SUBGR		42.7	42.7	0.0	0.0	SQ FT.

	STAGE	1	2	3	4	UNIT
EARTH EXCAVATION		0.1	14.1	0.0	0.0	SQ FT.
EMBANKMENT		0.9	0.1	0.0	0.9	SQ FT.
TOPSOIL EXCAVATION		14.0	1.2	0.0	7.0	SQ FT.
REM & DISP UNS MATL		97.5	91.0	0.0	0.0	SQ FT.
POROUS GRAN EMB SUBGR		36.2	36.2	0.0	0.0	SQ FT.

	STAGE	1	2	3	4	UNIT
EARTH EXCAVATION		4.1	11.2	0.0	2.6	SQ FT.
EMBANKMENT		0.6	0.3	0.0	0.6	SQ FT.
TOPSOIL EXCAVATION		14.4	1.7	0.0	6.8	SQ FT.
REM & DISP UNS MATL		94.3	81.6	0.0	0.0	SQ FT.
POROUS GRAN EMB SUBGR		32.0	32.0	0.0	0.0	SQ FT.

	STAGE	1	2	3	4	UNIT
EARTH EXCAVATION		0.8	19.6	0.0	0.8	SQ FT.
EMBANKMENT		1.2	0.0	0.0	0.8	SQ FT.
TOPSOIL EXCAVATION		13.9	0.0	0.0	6.4	SQ FT.
REM & DISP UNS MATL		78.9	65.4	0.0	0.0	SQ FT.
POROUS GRAN EMB SUBGR		39.2	39.2	0.0	0.0	SQ FT.