


CROSS SECTION SURVEYED BY DATE
SECTION GRADES CHECKED
NOTE BOOK NO. OF WAY CHECKED
NO. ADD FILE NAME

CROSS SECTION SURVEYED BY DATE
SECTION GRADES CHECKED
NOTE BOOK NO. OF WAY CHECKED
NO. STRUCTURE NOTATIONS OFFD

ILLINOIS ROUTE 59
STAGES 1, 2, 3 & 4

| | | | | |
|---------------------|-----------------|-----------------|----------------------|-----------|
| FA. NO. | SECTION | COUNTY | TOTAL SHEETS | SHEET NO. |
| | (113 & 114) R-5 | WILL | 525 | 503 |
| STA. 3323+00 | | TO STA. 3324+50 | | |
| FED. ROAD DIST. NO. | | ILLINOIS | FAP 338 (IL RTE. 59) | |
| CONTRACT NO. 62417 | | | | |

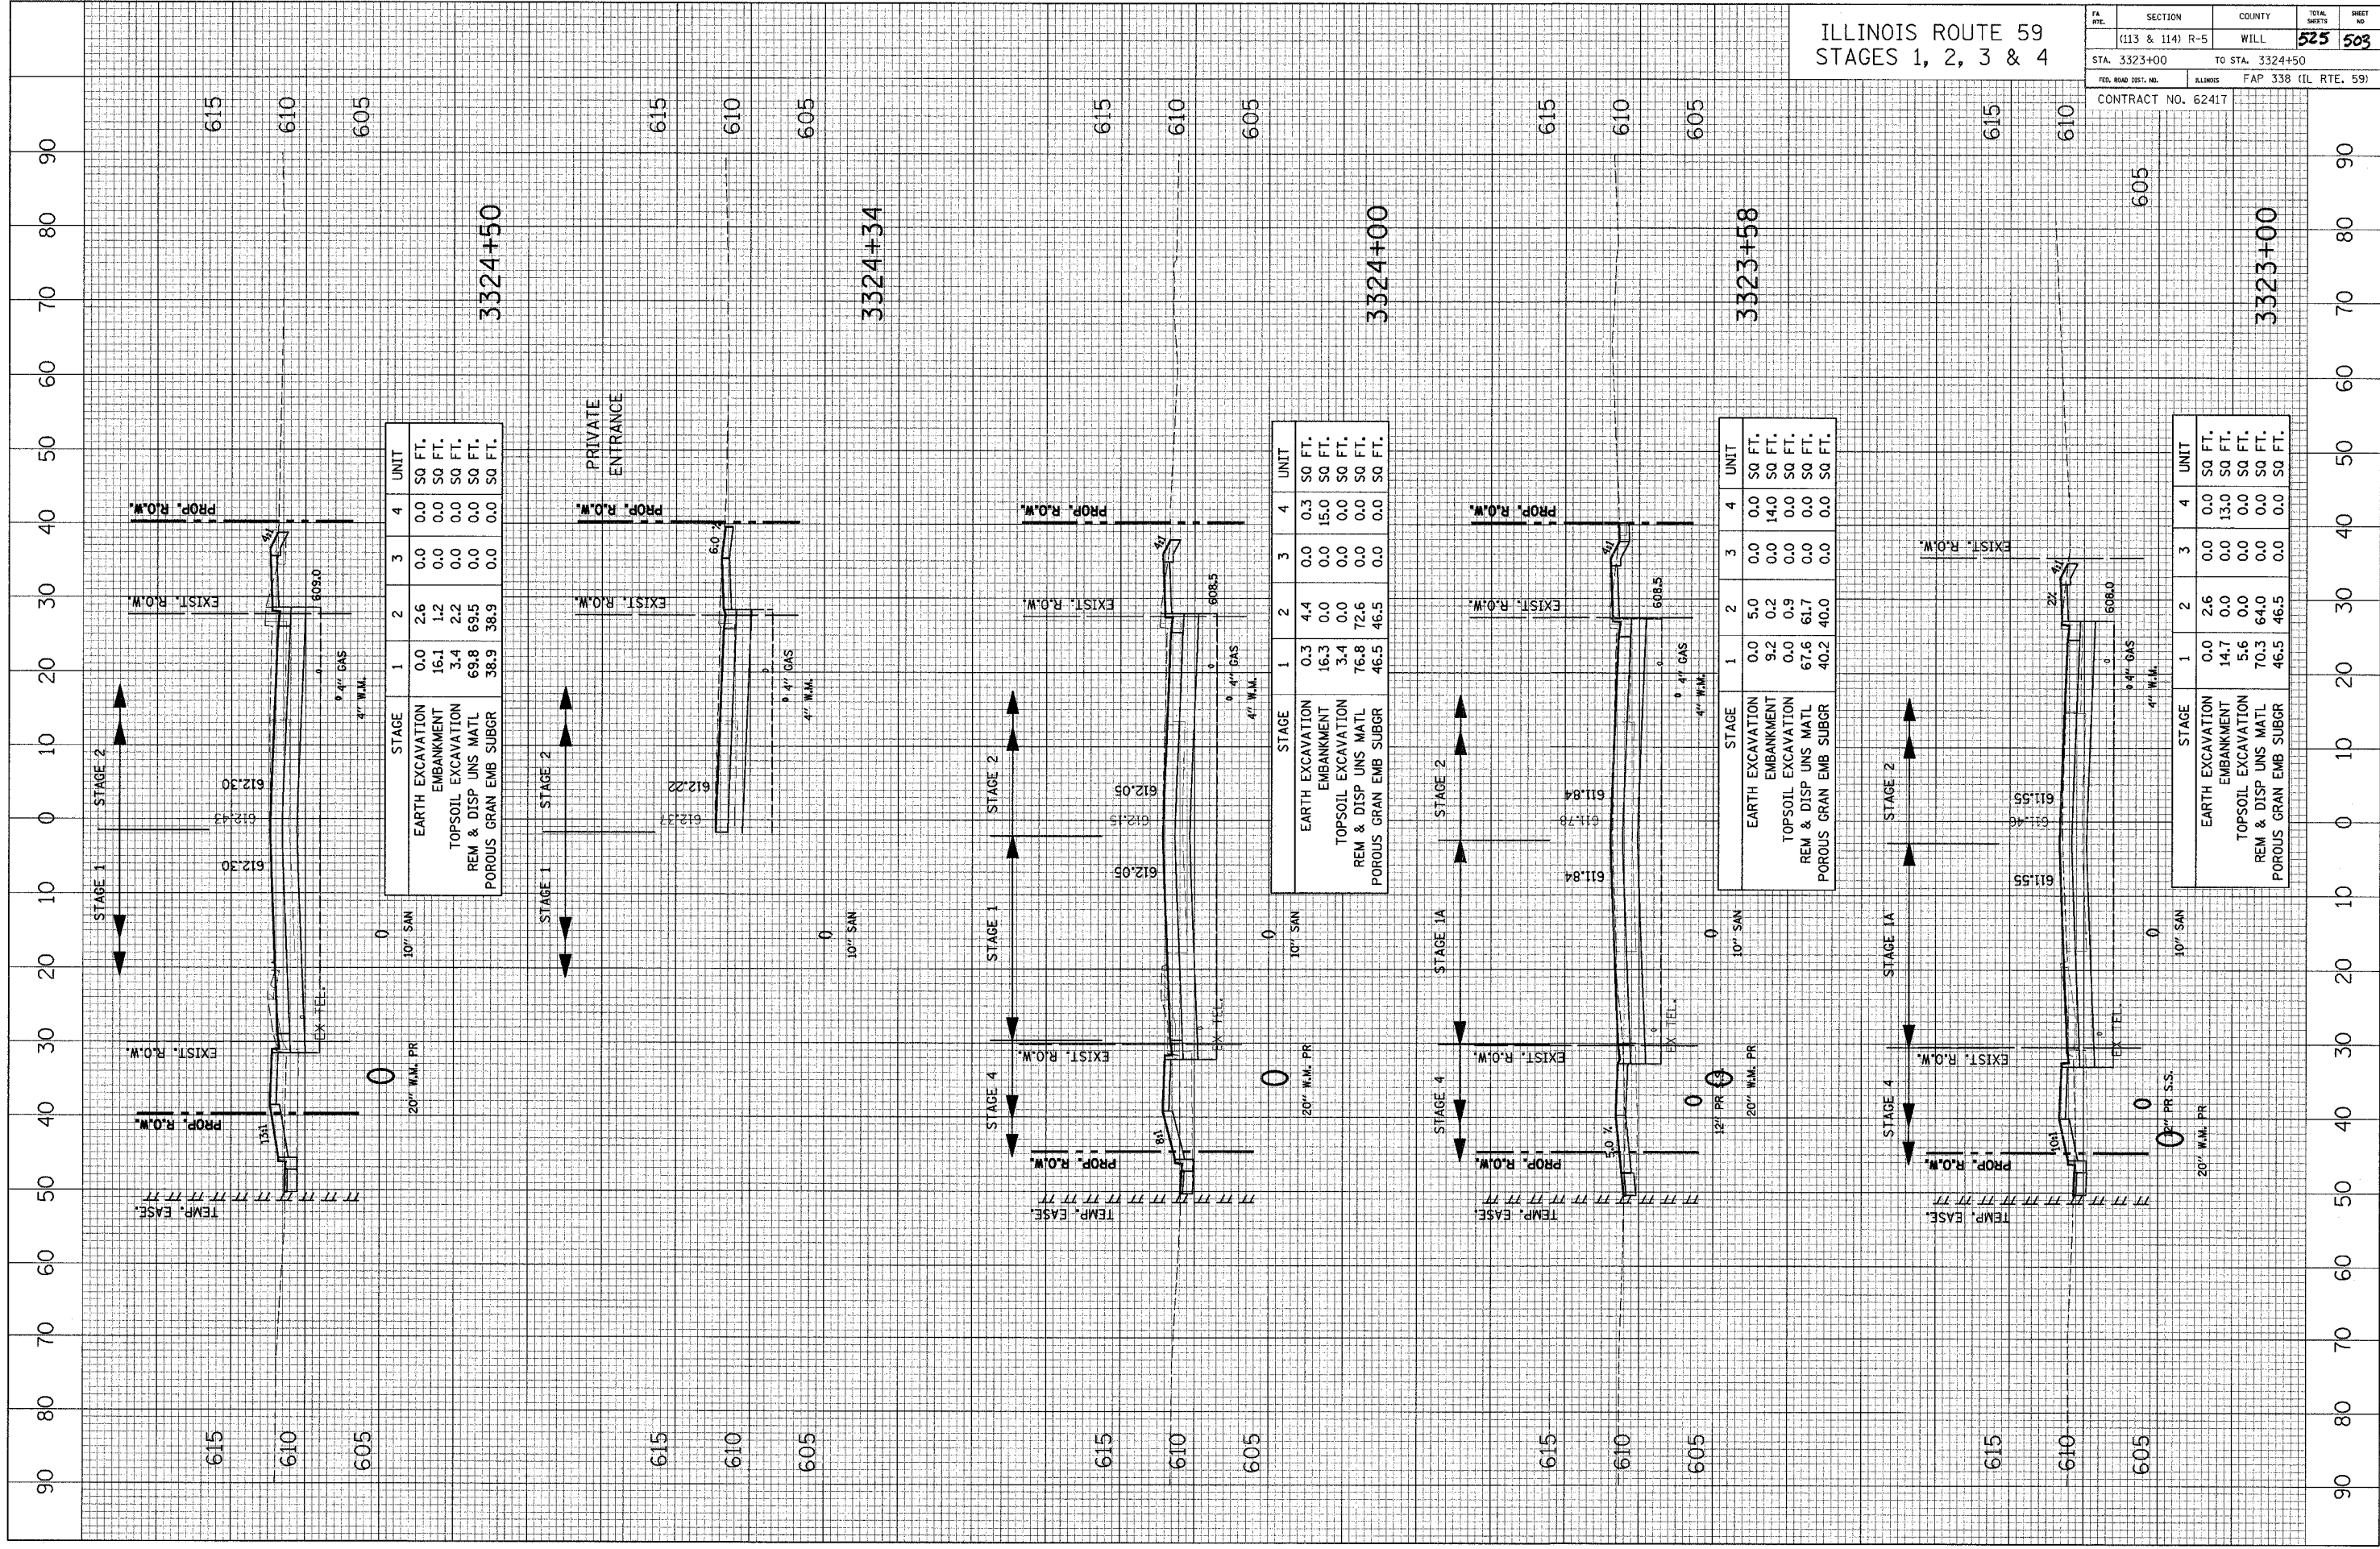

| STAGE | 1 | 2 | 3 | 4 | UNIT |
|-----------------------|------|------|-----|-----|--------|
| EARTH EXCAVATION | 0.0 | 2.6 | 0.0 | 0.0 | SQ FT. |
| EMBANKMENT | 16.1 | 1.2 | 0.0 | 0.0 | SQ FT. |
| TOPSOIL EXCAVATION | 3.4 | 2.2 | 0.0 | 0.0 | SQ FT. |
| REM & DISP UNS MATL | 69.8 | 69.5 | 0.0 | 0.0 | SQ FT. |
| POROUS GRAN EMB SUBGR | 38.9 | 38.9 | 0.0 | 0.0 | SQ FT. |

| STAGE | 1 | 2 | 3 | 4 | UNIT |
|-----------------------|------|------|-----|------|--------|
| EARTH EXCAVATION | 0.3 | 4.4 | 0.0 | 0.3 | SQ FT. |
| EMBANKMENT | 16.3 | 0.0 | 0.0 | 15.0 | SQ FT. |
| TOPSOIL EXCAVATION | 3.4 | 0.0 | 0.0 | 0.0 | SQ FT. |
| REM & DISP UNS MATL | 76.8 | 72.6 | 0.0 | 0.0 | SQ FT. |
| POROUS GRAN EMB SUBGR | 46.5 | 46.5 | 0.0 | 0.0 | SQ FT. |

| STAGE | 1 | 2 | 3 | 4 | UNIT |
|-----------------------|------|------|-----|------|--------|
| EARTH EXCAVATION | 0.0 | 5.0 | 0.0 | 0.0 | SQ FT. |
| EMBANKMENT | 9.2 | 0.2 | 0.0 | 14.0 | SQ FT. |
| TOPSOIL EXCAVATION | 0.0 | 0.9 | 0.0 | 0.0 | SQ FT. |
| REM & DISP UNS MATL | 67.6 | 61.7 | 0.0 | 0.0 | SQ FT. |
| POROUS GRAN EMB SUBGR | 40.2 | 40.0 | 0.0 | 0.0 | SQ FT. |

| STAGE | 1 | 2 | 3 | 4 | UNIT |
|-----------------------|------|------|-----|------|--------|
| EARTH EXCAVATION | 0.0 | 2.6 | 0.0 | 0.0 | SQ FT. |
| EMBANKMENT | 14.7 | 0.0 | 0.0 | 13.0 | SQ FT. |
| TOPSOIL EXCAVATION | 5.6 | 0.0 | 0.0 | 0.0 | SQ FT. |
| REM & DISP UNS MATL | 70.3 | 64.0 | 0.0 | 0.0 | SQ FT. |
| POROUS GRAN EMB SUBGR | 46.5 | 46.5 | 0.0 | 0.0 | SQ FT. |