


CROSS SECTION SURVEYED BY DATE  
SECTION GRADES CHECKED BY DATE  
NOTE BOOK NO. OF WAY CHECKED BY DATE  
NO. ROAD DIST. NO. ROAD DIST. NO. ROAD DIST. NO. ROAD DIST.

CROSS SECTION SURVEYED BY DATE  
SECTION GRADES CHECKED BY DATE  
NOTE BOOK NO. OF WAY CHECKED BY DATE  
NO. ROAD DIST. NO. ROAD DIST. NO. ROAD DIST. NO. ROAD DIST.

ILLINOIS ROUTE 59  
STAGES 1, 2, 3 & 4

|                     |                 |                      |              |           |
|---------------------|-----------------|----------------------|--------------|-----------|
| FA. RT.             | SECTION         | COUNTY               | TOTAL SHEETS | SHEET NO. |
|                     | (113 & 114) R-5 | WILL                 | 525          | 504       |
| STA. 3325+00        | TO STA. 3326+38 |                      |              |           |
| FED. ROAD DIST. NO. | ILLINOIS        | FAP 338 (IL RTE. 59) |              |           |

CONTRACT NO. 62417

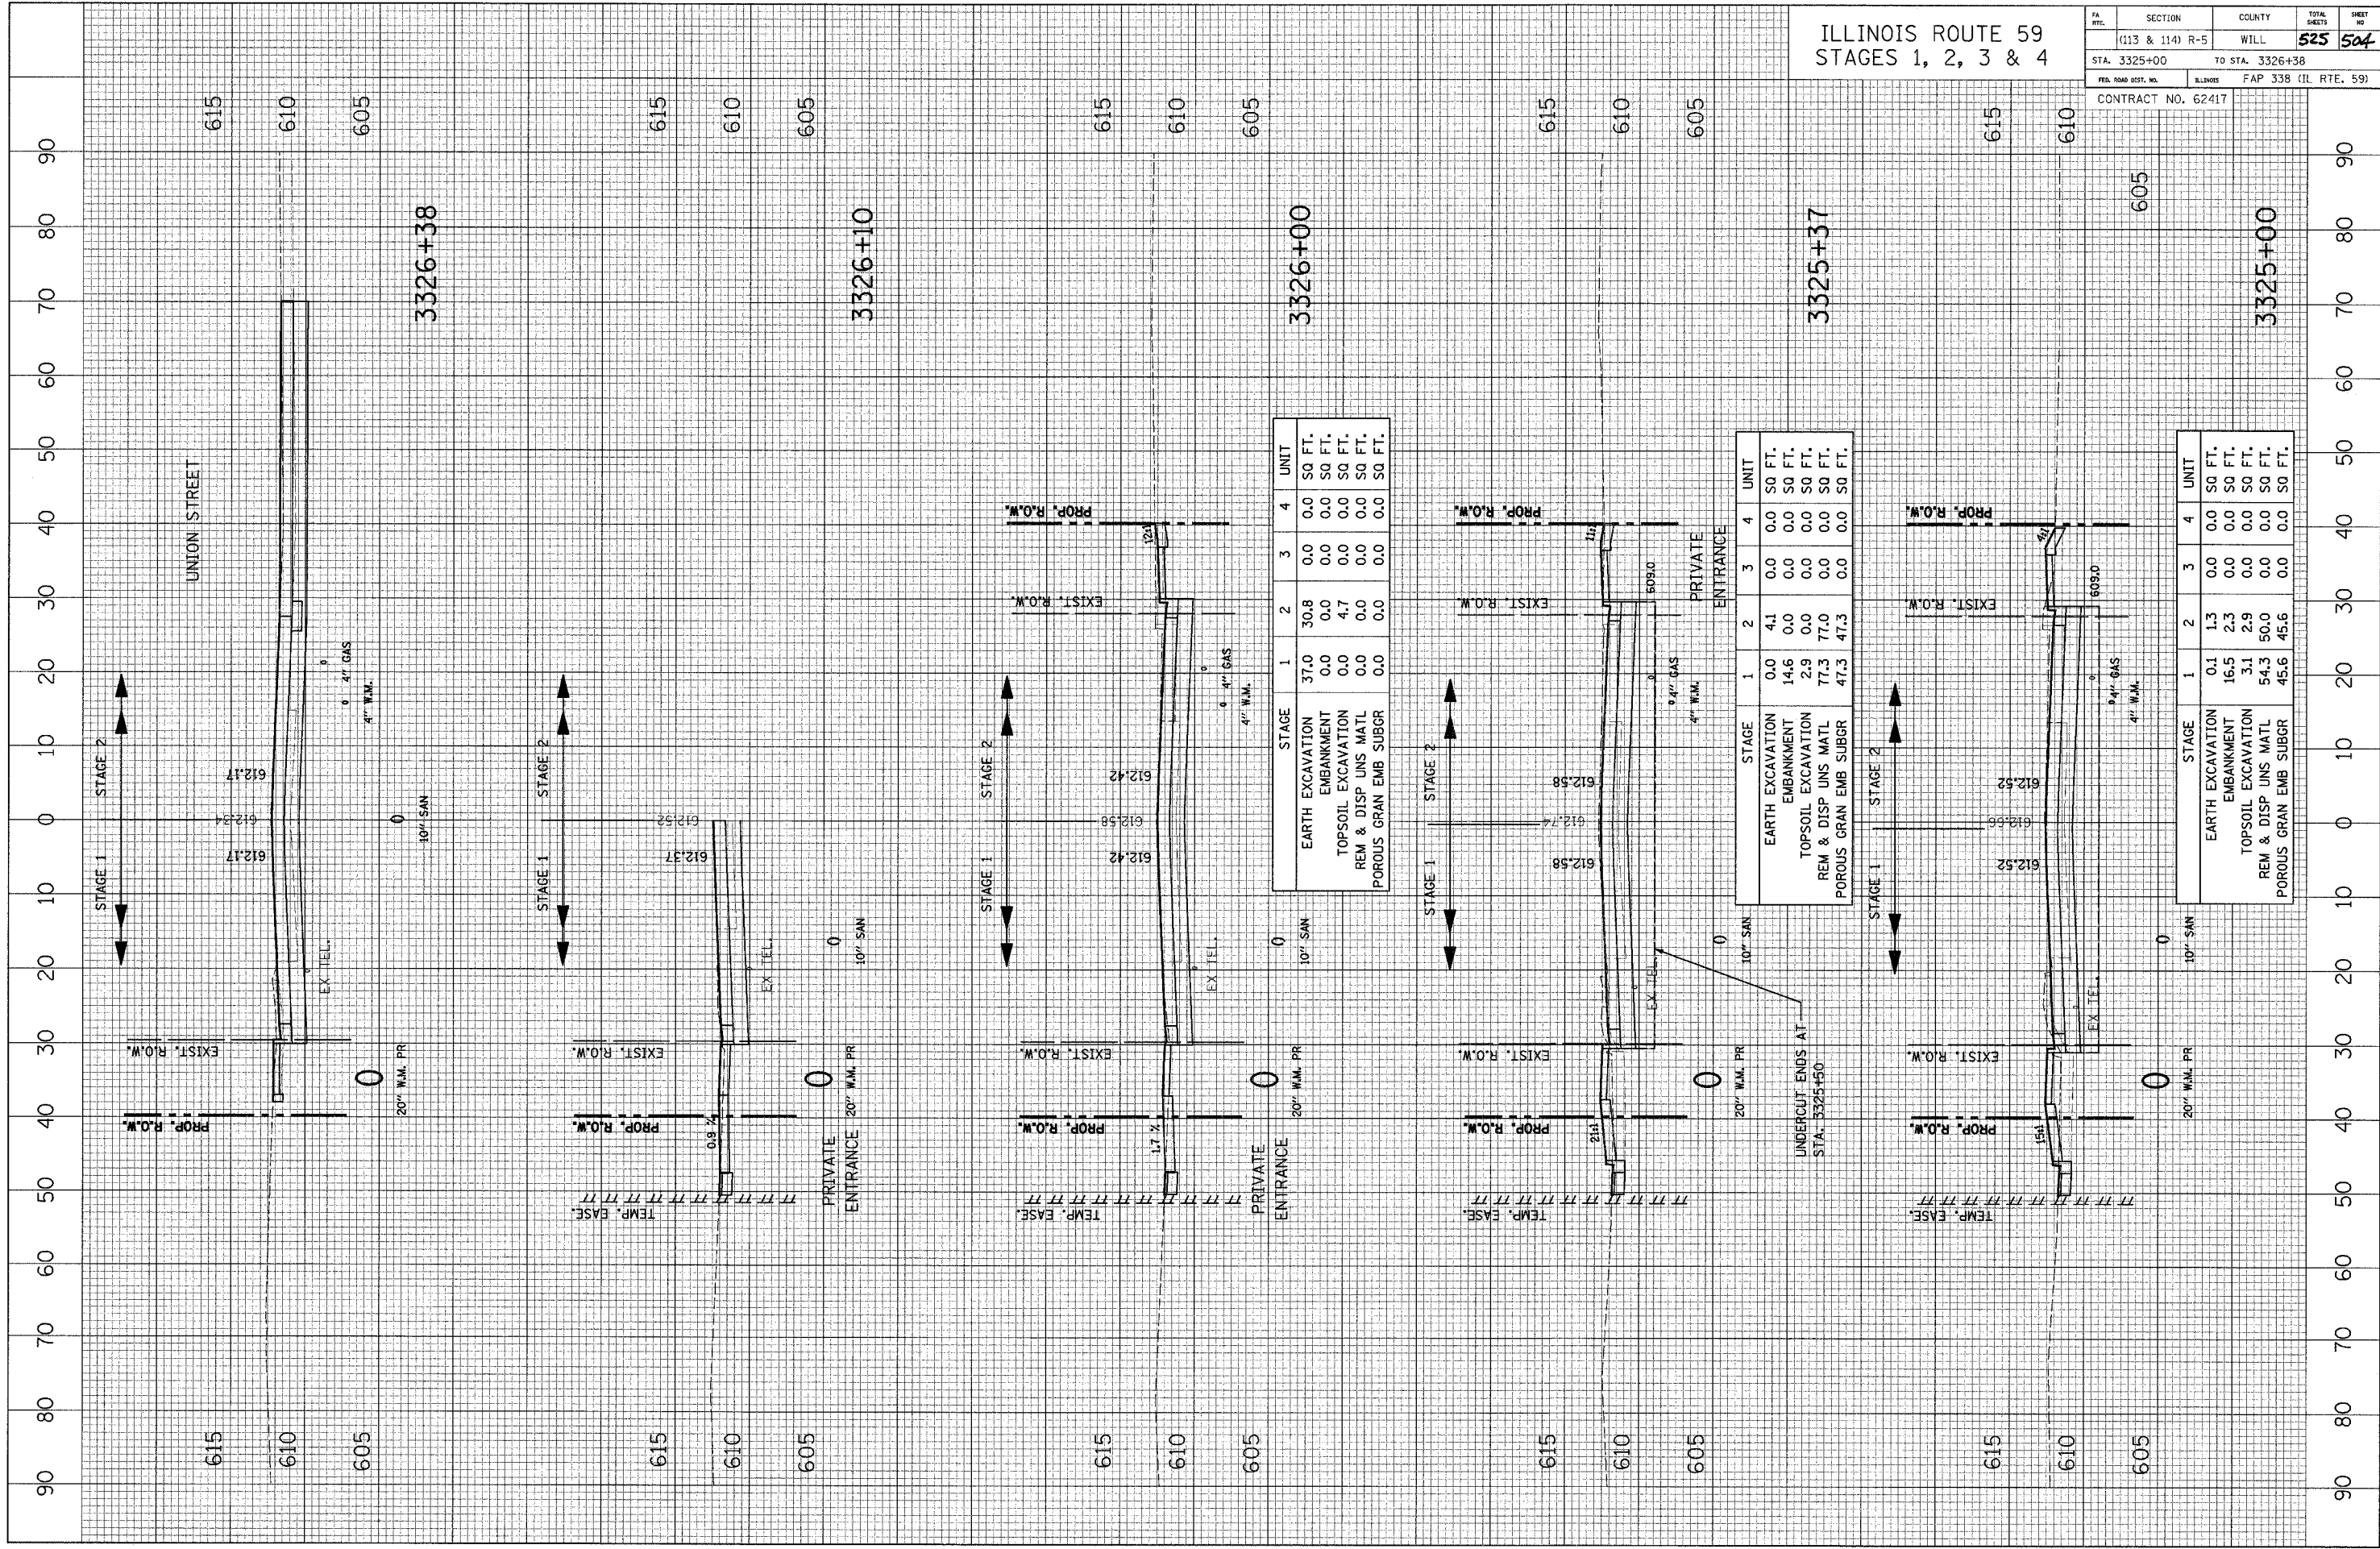

| STAGE                 | 1    | 2    | 3   | 4   | UNIT   |
|-----------------------|------|------|-----|-----|--------|
| EARTH EXCAVATION      | 37.0 | 30.8 | 0.0 | 0.0 | SQ FT. |
| EMBANKMENT            | 0.0  | 0.0  | 0.0 | 0.0 | SQ FT. |
| TOPSOIL EXCAVATION    | 0.0  | 4.7  | 0.0 | 0.0 | SQ FT. |
| REM & DISP UNS MATL   | 0.0  | 0.0  | 0.0 | 0.0 | SQ FT. |
| POROUS GRAN EMB SUBGR | 0.0  | 0.0  | 0.0 | 0.0 | SQ FT. |

| STAGE                 | 1    | 2    | 3   | 4   | UNIT   |
|-----------------------|------|------|-----|-----|--------|
| EARTH EXCAVATION      | 0.0  | 4.1  | 0.0 | 0.0 | SQ FT. |
| EMBANKMENT            | 14.6 | 0.0  | 0.0 | 0.0 | SQ FT. |
| TOPSOIL EXCAVATION    | 2.9  | 0.0  | 0.0 | 0.0 | SQ FT. |
| REM & DISP UNS MATL   | 77.3 | 77.0 | 0.0 | 0.0 | SQ FT. |
| POROUS GRAN EMB SUBGR | 47.3 | 47.3 | 0.0 | 0.0 | SQ FT. |

| STAGE                 | 1    | 2    | 3   | 4   | UNIT   |
|-----------------------|------|------|-----|-----|--------|
| EARTH EXCAVATION      | 0.1  | 1.3  | 0.0 | 0.0 | SQ FT. |
| EMBANKMENT            | 16.5 | 2.3  | 0.0 | 0.0 | SQ FT. |
| TOPSOIL EXCAVATION    | 3.1  | 2.9  | 0.0 | 0.0 | SQ FT. |
| REM & DISP UNS MATL   | 54.3 | 50.0 | 0.0 | 0.0 | SQ FT. |
| POROUS GRAN EMB SUBGR | 45.6 | 45.6 | 0.0 | 0.0 | SQ FT. |

UNDERCUT ENDS AT  
STA. 3325+50