


CROSS SECTION SURVEYED BY DATE
 SECTION GRADES CHECKED
 NOTE BOOK (I.M. NOTED) ALIGNMENT CHECKED
 NO. STRUCTURE NOTATIONS CIPFD

CROSS SECTION SURVEYED BY DATE
 SECTION GRADES CHECKED
 NOTE BOOK (I.M. NOTED) ALIGNMENT CHECKED
 NO. STRUCTURE NOTATIONS CIPFD

ILLINOIS ROUTE 59
 STAGES 1, 2, 3 & 4

SECTION	COUNTY	TOTAL SHEETS	SHEET NO.
(113 & 114) R-5	WILL	525	505
STA. 3327+09	TO STA. 3328+17	CONTRACT NO. 62417	
FED. ROAD DIST. NO.		ILLINOIS FAP 338 (IL RTE. 59)	

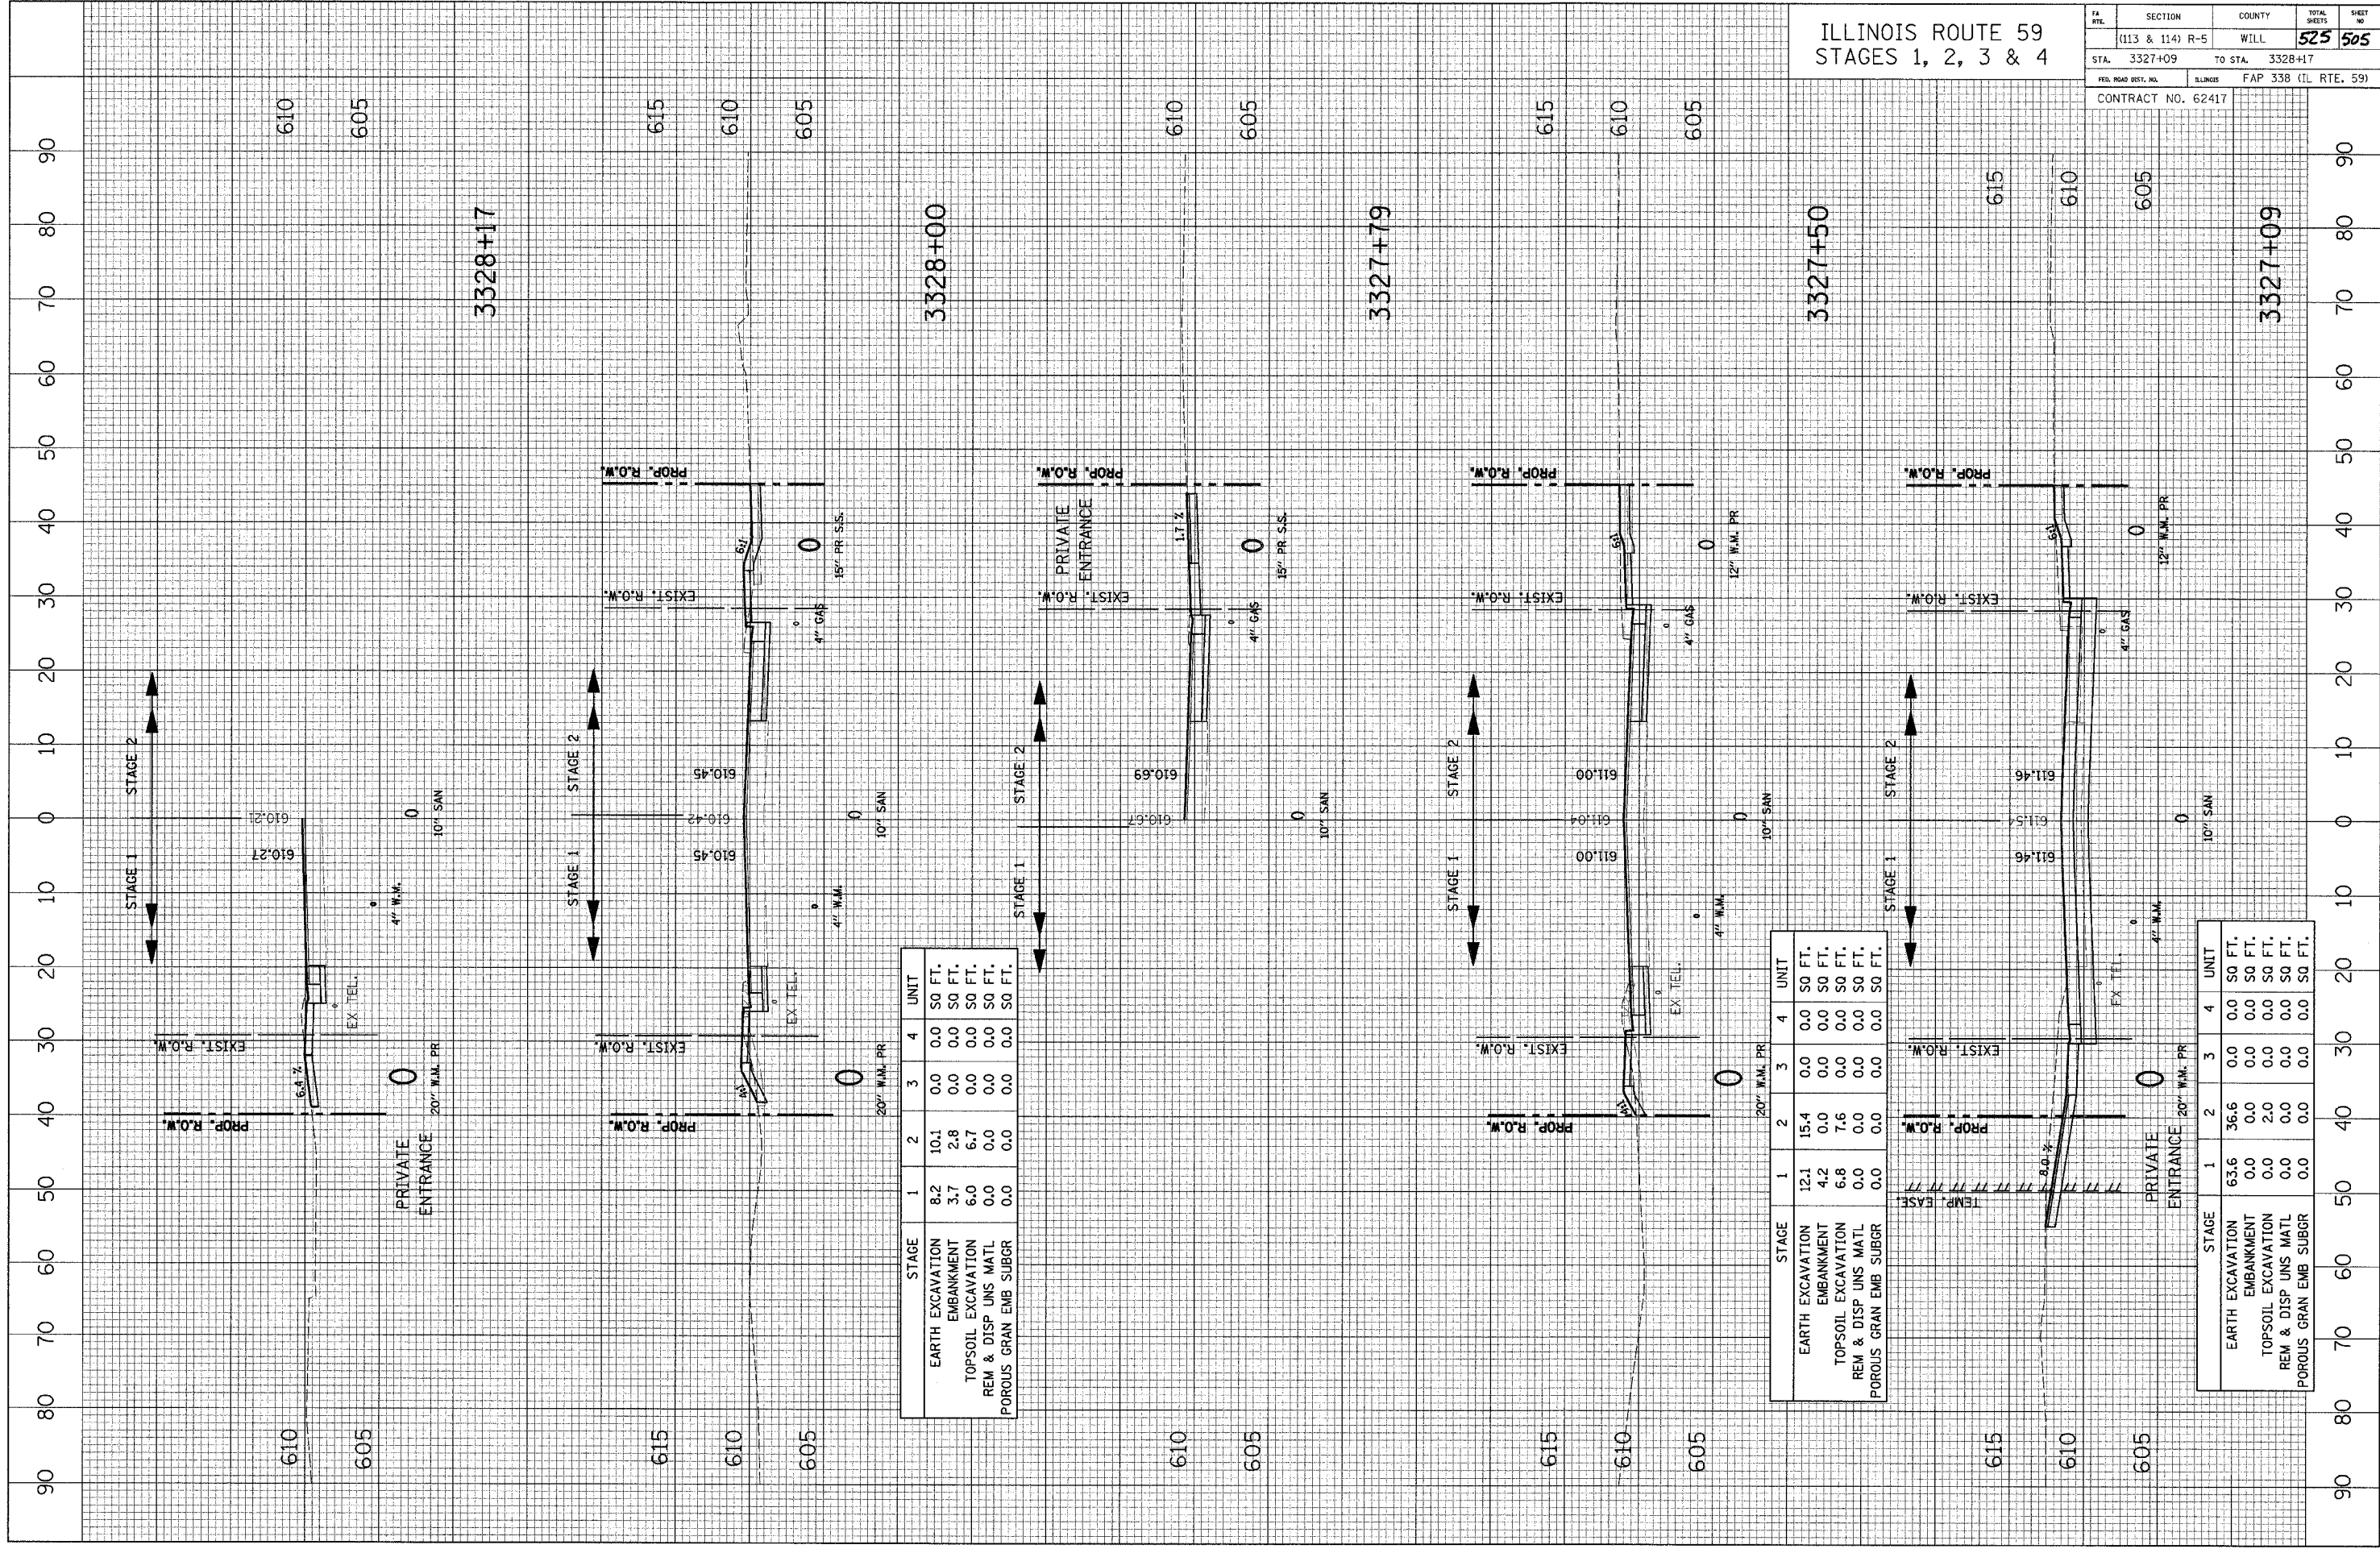

STAGE	1	2	3	4	UNIT
EARTH EXCAVATION	8.2	10.1	0.0	0.0	SQ FT.
EMBANKMENT	3.7	2.8	0.0	0.0	SQ FT.
TOPSOIL EXCAVATION	6.0	6.7	0.0	0.0	SQ FT.
REM & DISP UNS MATL	0.0	0.0	0.0	0.0	SQ FT.
POROUS GRAN EMB SUBGR	0.0	0.0	0.0	0.0	SQ FT.

STAGE	1	2	3	4	UNIT
EARTH EXCAVATION	12.1	15.4	0.0	0.0	SQ FT.
EMBANKMENT	4.2	0.0	0.0	0.0	SQ FT.
TOPSOIL EXCAVATION	6.8	7.6	0.0	0.0	SQ FT.
REM & DISP UNS MATL	0.0	0.0	0.0	0.0	SQ FT.
POROUS GRAN EMB SUBGR	0.0	0.0	0.0	0.0	SQ FT.

STAGE	1	2	3	4	UNIT
EARTH EXCAVATION	63.6	36.6	0.0	0.0	SQ FT.
EMBANKMENT	0.0	0.0	0.0	0.0	SQ FT.
TOPSOIL EXCAVATION	0.0	2.0	0.0	0.0	SQ FT.
REM & DISP UNS MATL	0.0	0.0	0.0	0.0	SQ FT.
POROUS GRAN EMB SUBGR	0.0	0.0	0.0	0.0	SQ FT.