


CROSS SECTION SURVEYED BY DATE
SECTION GRADES CHECKED BY DATE
NOTE BOOK NO. RT. OF WAY CHECKED BY
NO. ROAD FILE NAME

CROSS SECTION SURVEYED BY DATE
SECTION GRADES CHECKED BY DATE
NOTE BOOK NO. STRUCTURE NOTATION CHECKED BY

ILLINOIS ROUTE 59
STAGES 1, 2, 3 & 4

FA. REL.	SECTION	COUNTY	TOTAL SHEET	SHEET NO.
	(113 & 114) R-5	WILL	525	506
STA. 3328+30	TO STA. 3329+50			
FED. ROAD DIST. NO.	ILLINOIS	FAP 338 (IL RTE. 59)		
CONTRACT NO. 62417				

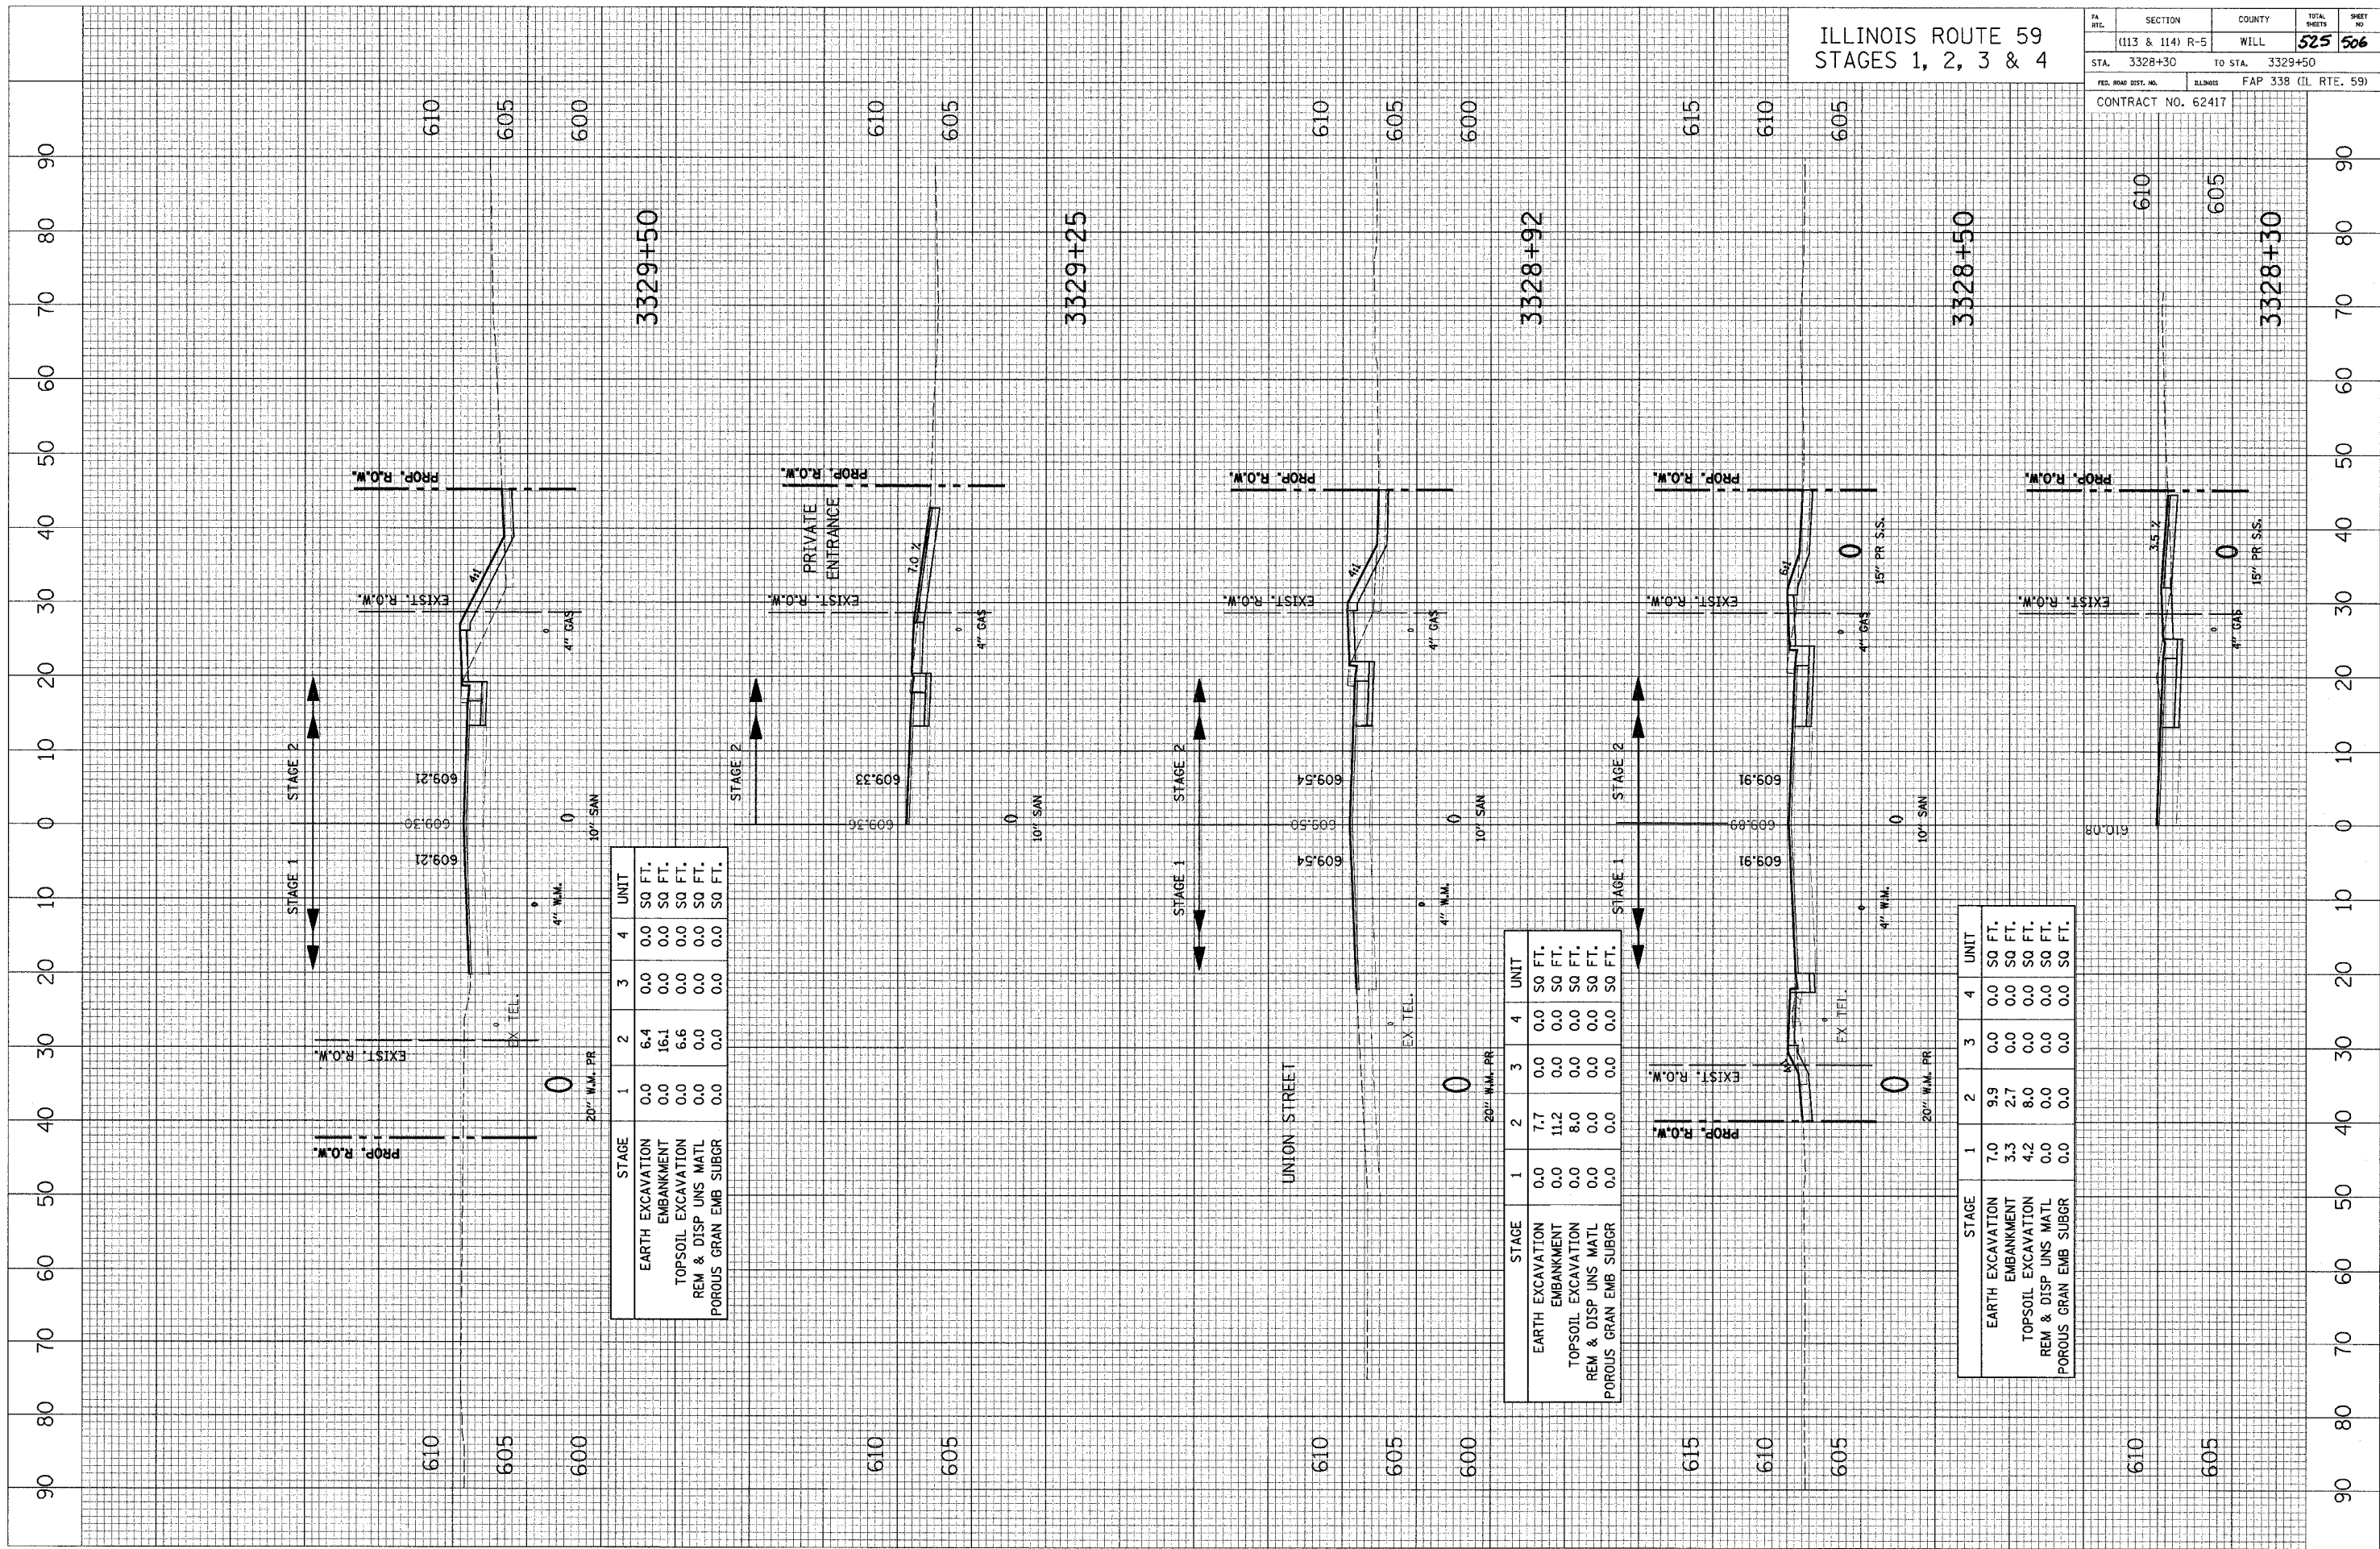

	STAGE 1	2	3	4	UNIT
EARTH EXCAVATION	0.0	6.4	0.0	0.0	SQ FT.
EMBANKMENT	0.0	16.1	0.0	0.0	SQ FT.
TOPSOIL EXCAVATION	0.0	6.6	0.0	0.0	SQ FT.
REM & DISP UNS MATL	0.0	0.0	0.0	0.0	SQ FT.
POROUS GRAN EMB SUBGR	0.0	0.0	0.0	0.0	SQ FT.

	STAGE 1	2	3	4	UNIT
EARTH EXCAVATION	0.0	7.7	0.0	0.0	SQ FT.
EMBANKMENT	0.0	11.2	0.0	0.0	SQ FT.
TOPSOIL EXCAVATION	0.0	8.0	0.0	0.0	SQ FT.
REM & DISP UNS MATL	0.0	0.0	0.0	0.0	SQ FT.
POROUS GRAN EMB SUBGR	0.0	0.0	0.0	0.0	SQ FT.

	STAGE 1	2	3	4	UNIT
EARTH EXCAVATION	7.0	9.9	0.0	0.0	SQ FT.
EMBANKMENT	3.3	2.7	0.0	0.0	SQ FT.
TOPSOIL EXCAVATION	4.2	8.0	0.0	0.0	SQ FT.
REM & DISP UNS MATL	0.0	0.0	0.0	0.0	SQ FT.
POROUS GRAN EMB SUBGR	0.0	0.0	0.0	0.0	SQ FT.

90 80 70 60 50 40 30 20 10 0 10 20 30 40 50 60 70 80 90

610
605
600

610
605

610
605
600

615
610
605

610
605

3329+50

3329+25

3328+92

3328+50

3328+30

UNION STREET