


CROSS SECTION SURVEYED BY DATE
 SECTION GRADES CHECKED ALIGNED
 NOTE BOOK NO. RT. OF WAY CHECKED
 SAID FILE NAME

CROSS SECTION SURVEYED BY DATE
 SECTION GRADES CHECKED ALIGNED
 NOTE BOOK NO. STRUCTURE NOTATIONS CIP/D

ILLINOIS ROUTE 59
 STAGES 1, 2, 3 & 4

PA REL.	SECTION (113 & 114) R-5	COUNTY WILL	TOTAL SHEETS 525	SHEET NO. 507
STA. 3330+00	TO STA.		FAP 338 (IL RTE. 59)	
CONTRACT NO. 62417				

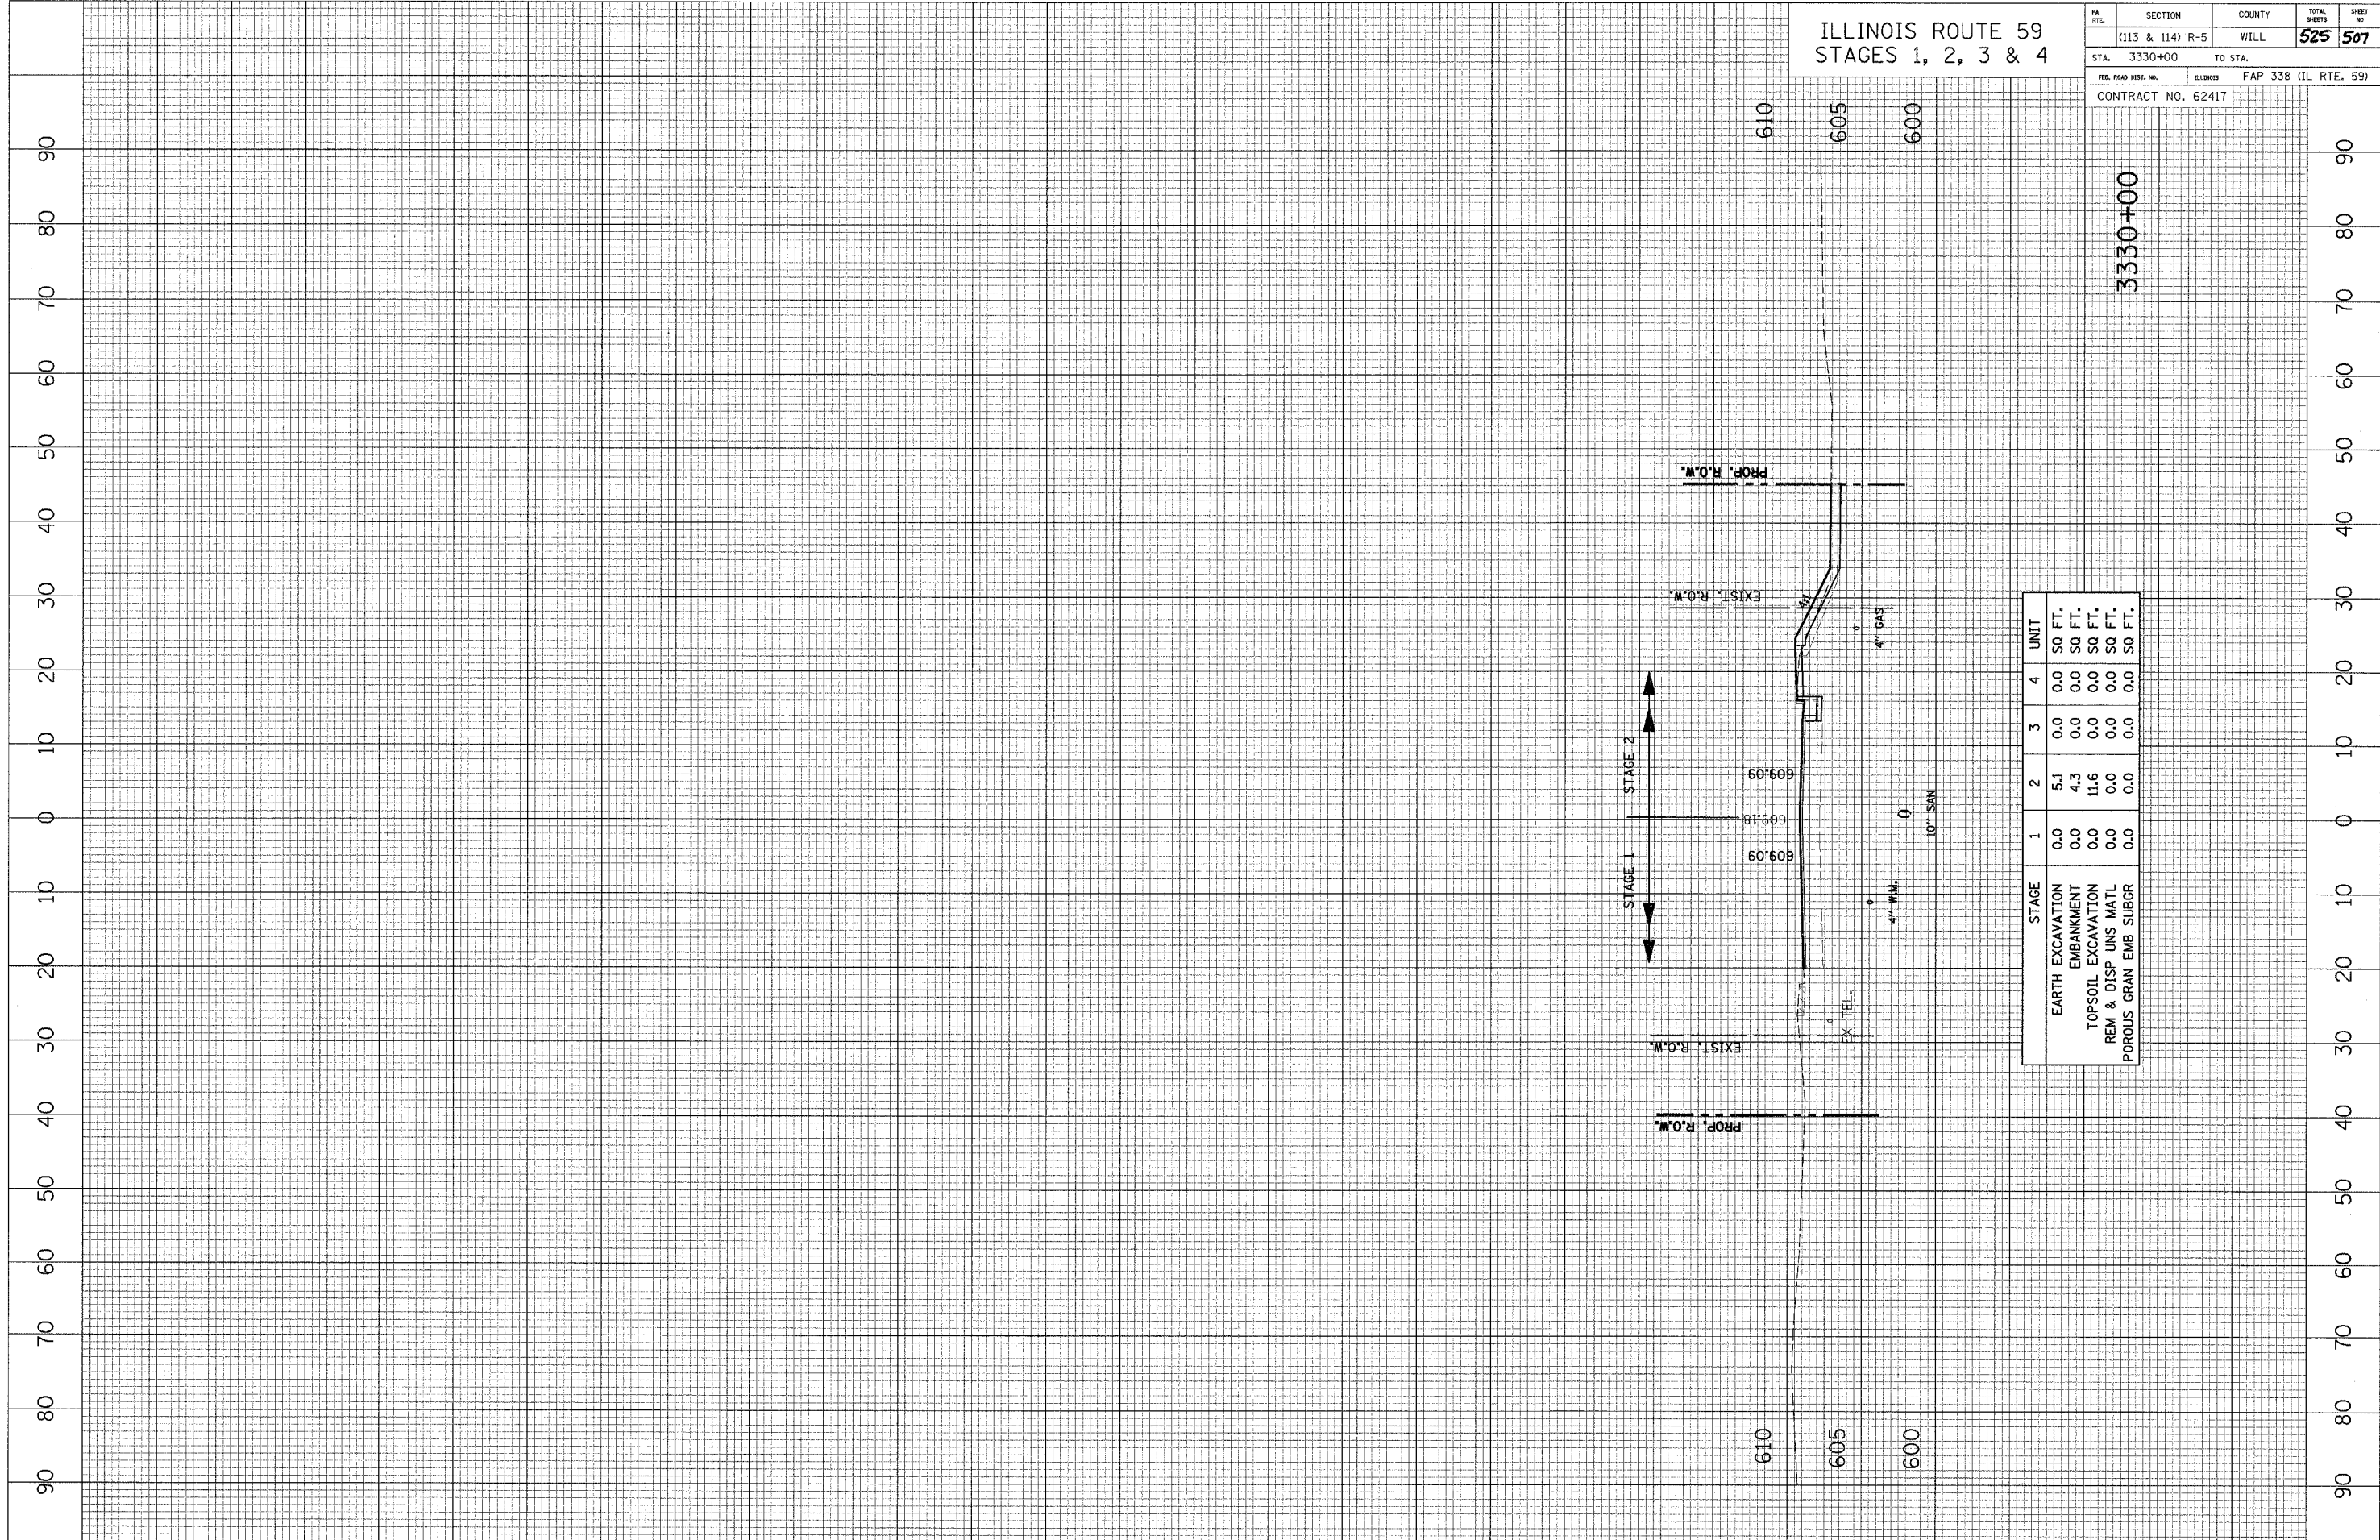

	STAGE 1	2	3	4	UNIT
EARTH EXCAVATION	0.0	5.1	0.0	0.0	SQ FT.
EMBANKMENT	0.0	4.3	0.0	0.0	SQ FT.
TOPSOIL EXCAVATION	0.0	11.6	0.0	0.0	SQ FT.
REM & DISP UNS MATL	0.0	0.0	0.0	0.0	SQ FT.
POROUS GRAN EMB SUBGR	0.0	0.0	0.0	0.0	SQ FT.

3330+00

610
605
600

610
605
600