


CROSS SECTION SURVEYED BY DATE
 SECTION ALIGNED CHECKED
 NOTE BOOK RT. OF WAY CHECKED
 NO. CAD FILE NAME

CROSS SECTION SURVEYED BY DATE
 SECTION PROFILES CHECKED
 NOTE BOOK S.M. NOTED
 NO. STRUCTURE NOT AT THIS CROSS

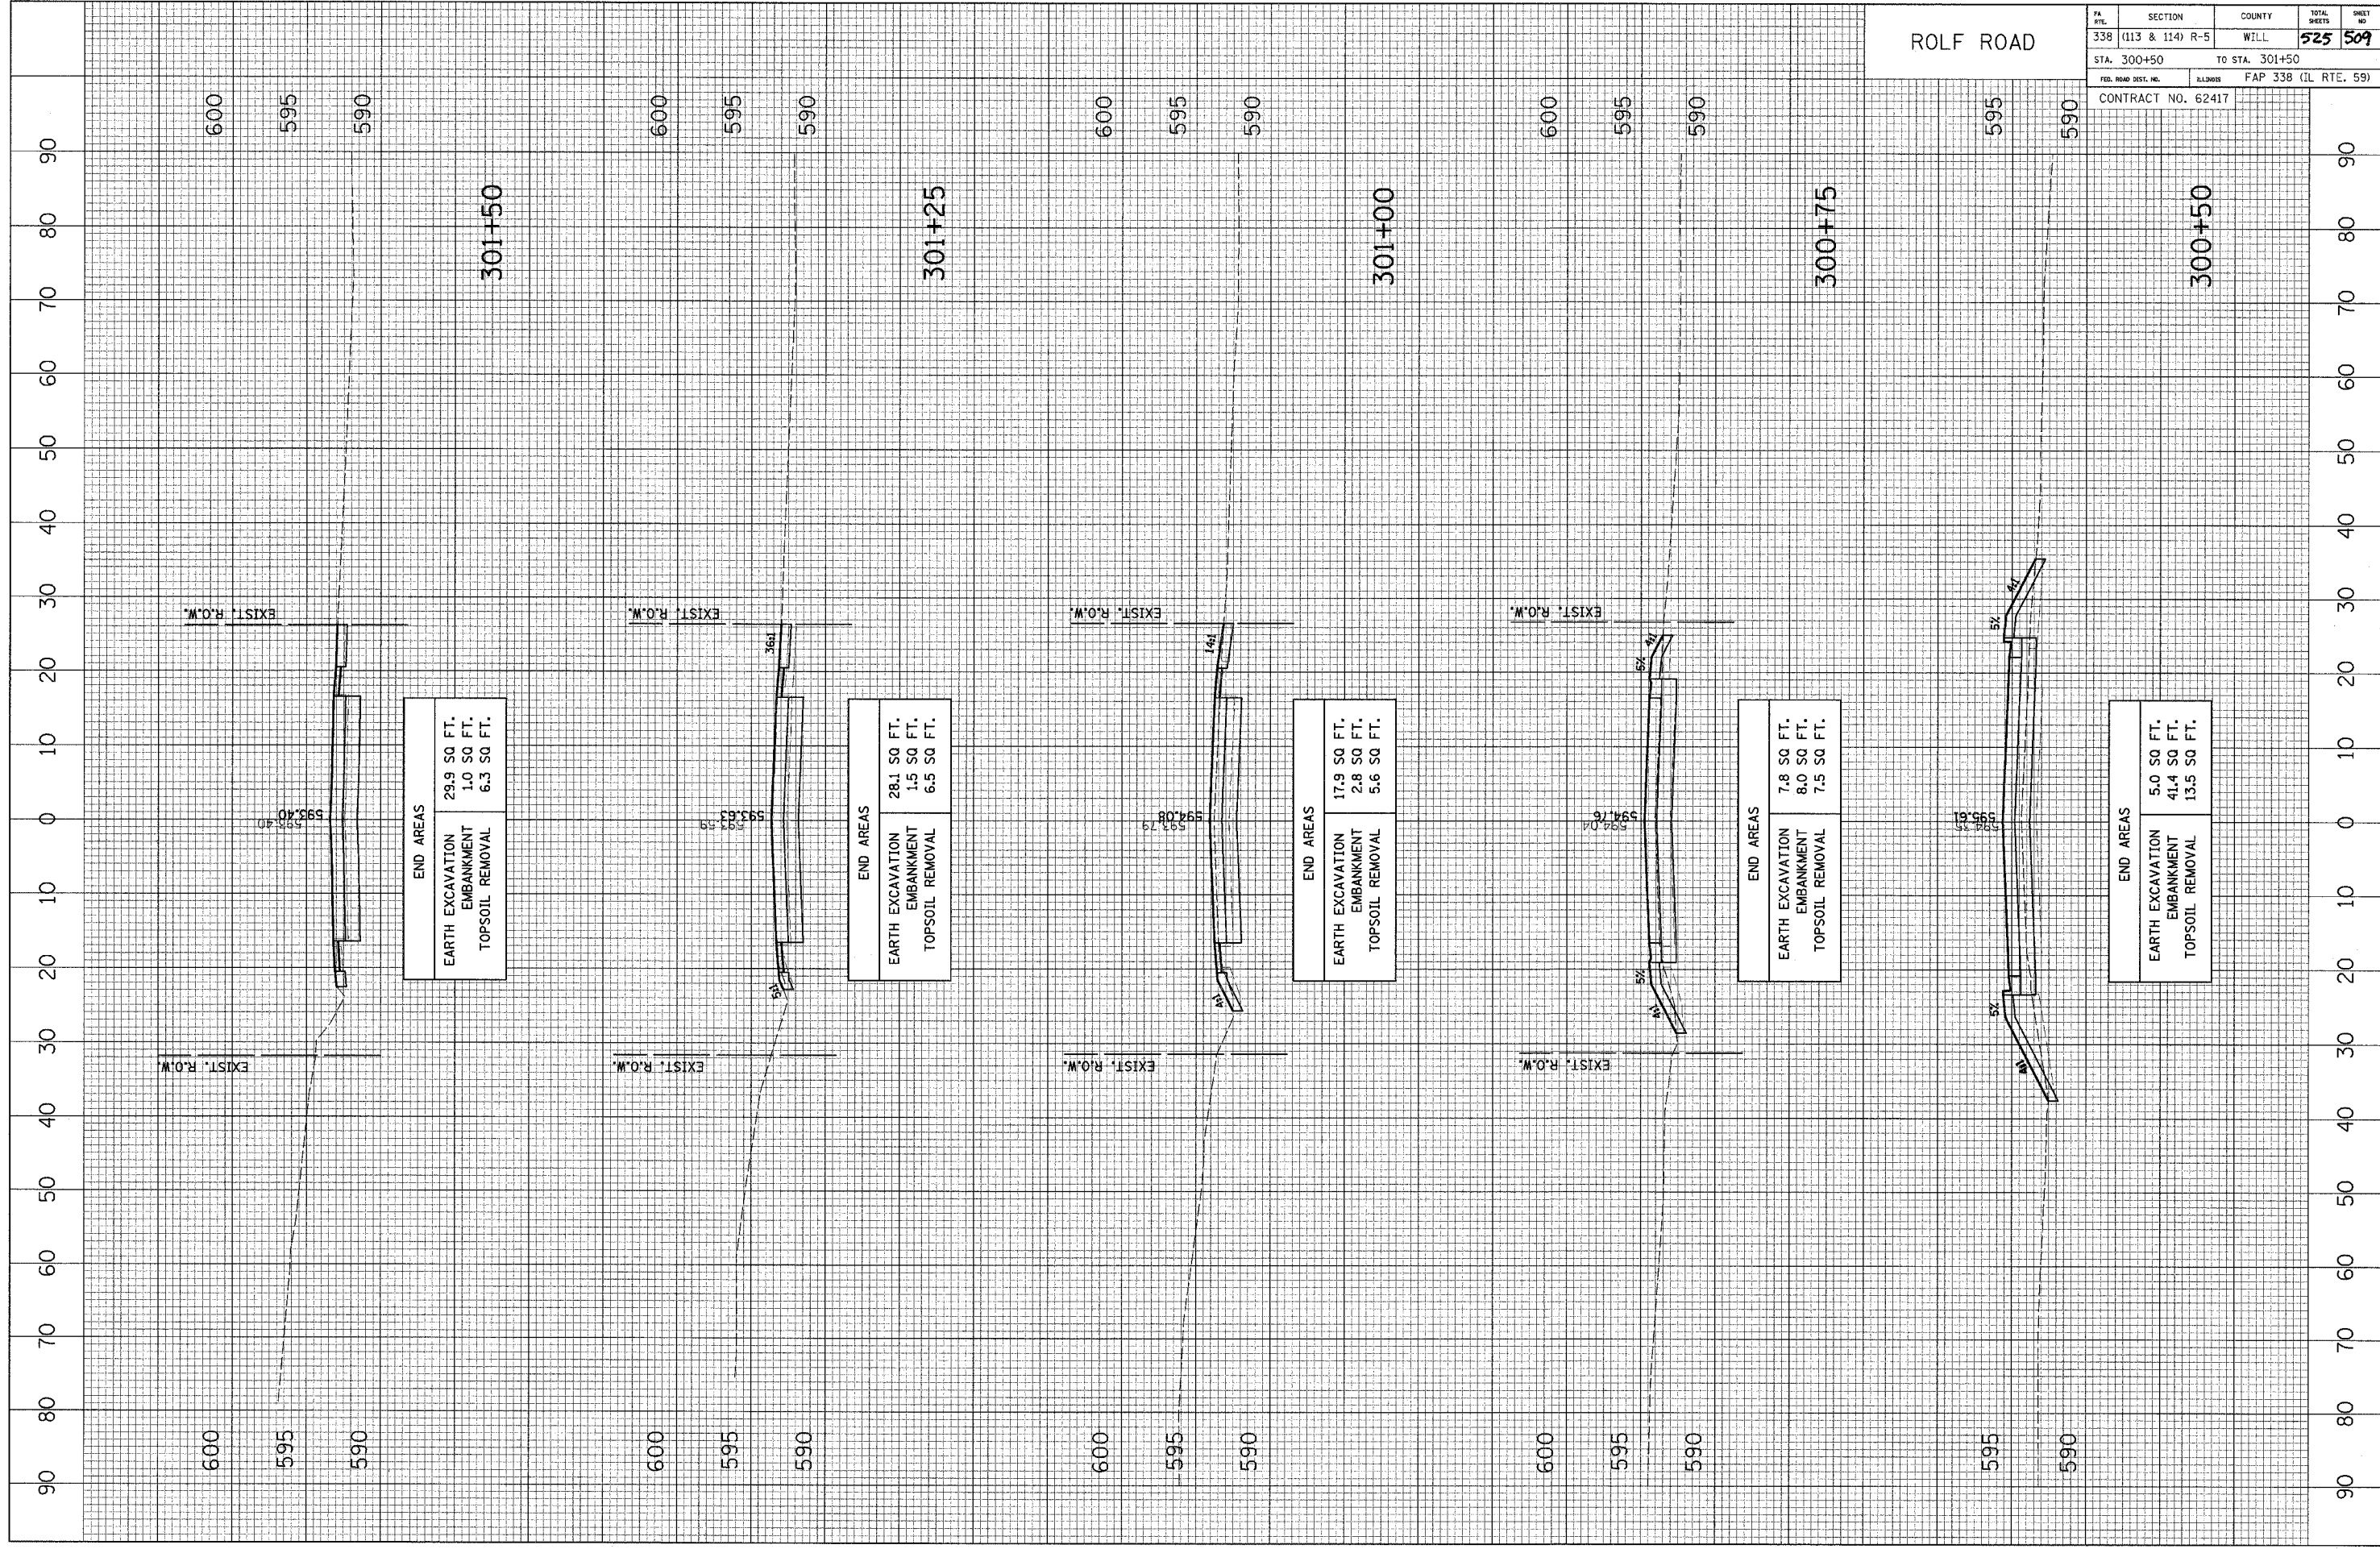

ROLF ROAD

PA. FILE	SECTION	COUNTY	TOTAL SHEETS	SHEET NO.
338	(113 & 114) R-5	WILL.	525	509
STA. 300+50		TO STA. 301+50		
FED. ROAD DIST. NO.	ILLINOIS	FAP 338 (IL RTE. 59)		
CONTRACT NO. 62417				