


CROSS SECTION  
 SURVEYED PLOTTED  
 SECTION CHECKED  
 NO. BY DATE  
 NOTE BOOK NO. DATE  
 STRUCTURE NOTATION: CPFD  
 CADD FILE NAME

CROSS SECTION  
 SURVEYED PLOTTED  
 SECTION CHECKED  
 NO. BY DATE  
 NOTE BOOK NO. DATE  
 STRUCTURE NOTATION: CPFD  
 CADD FILE NAME

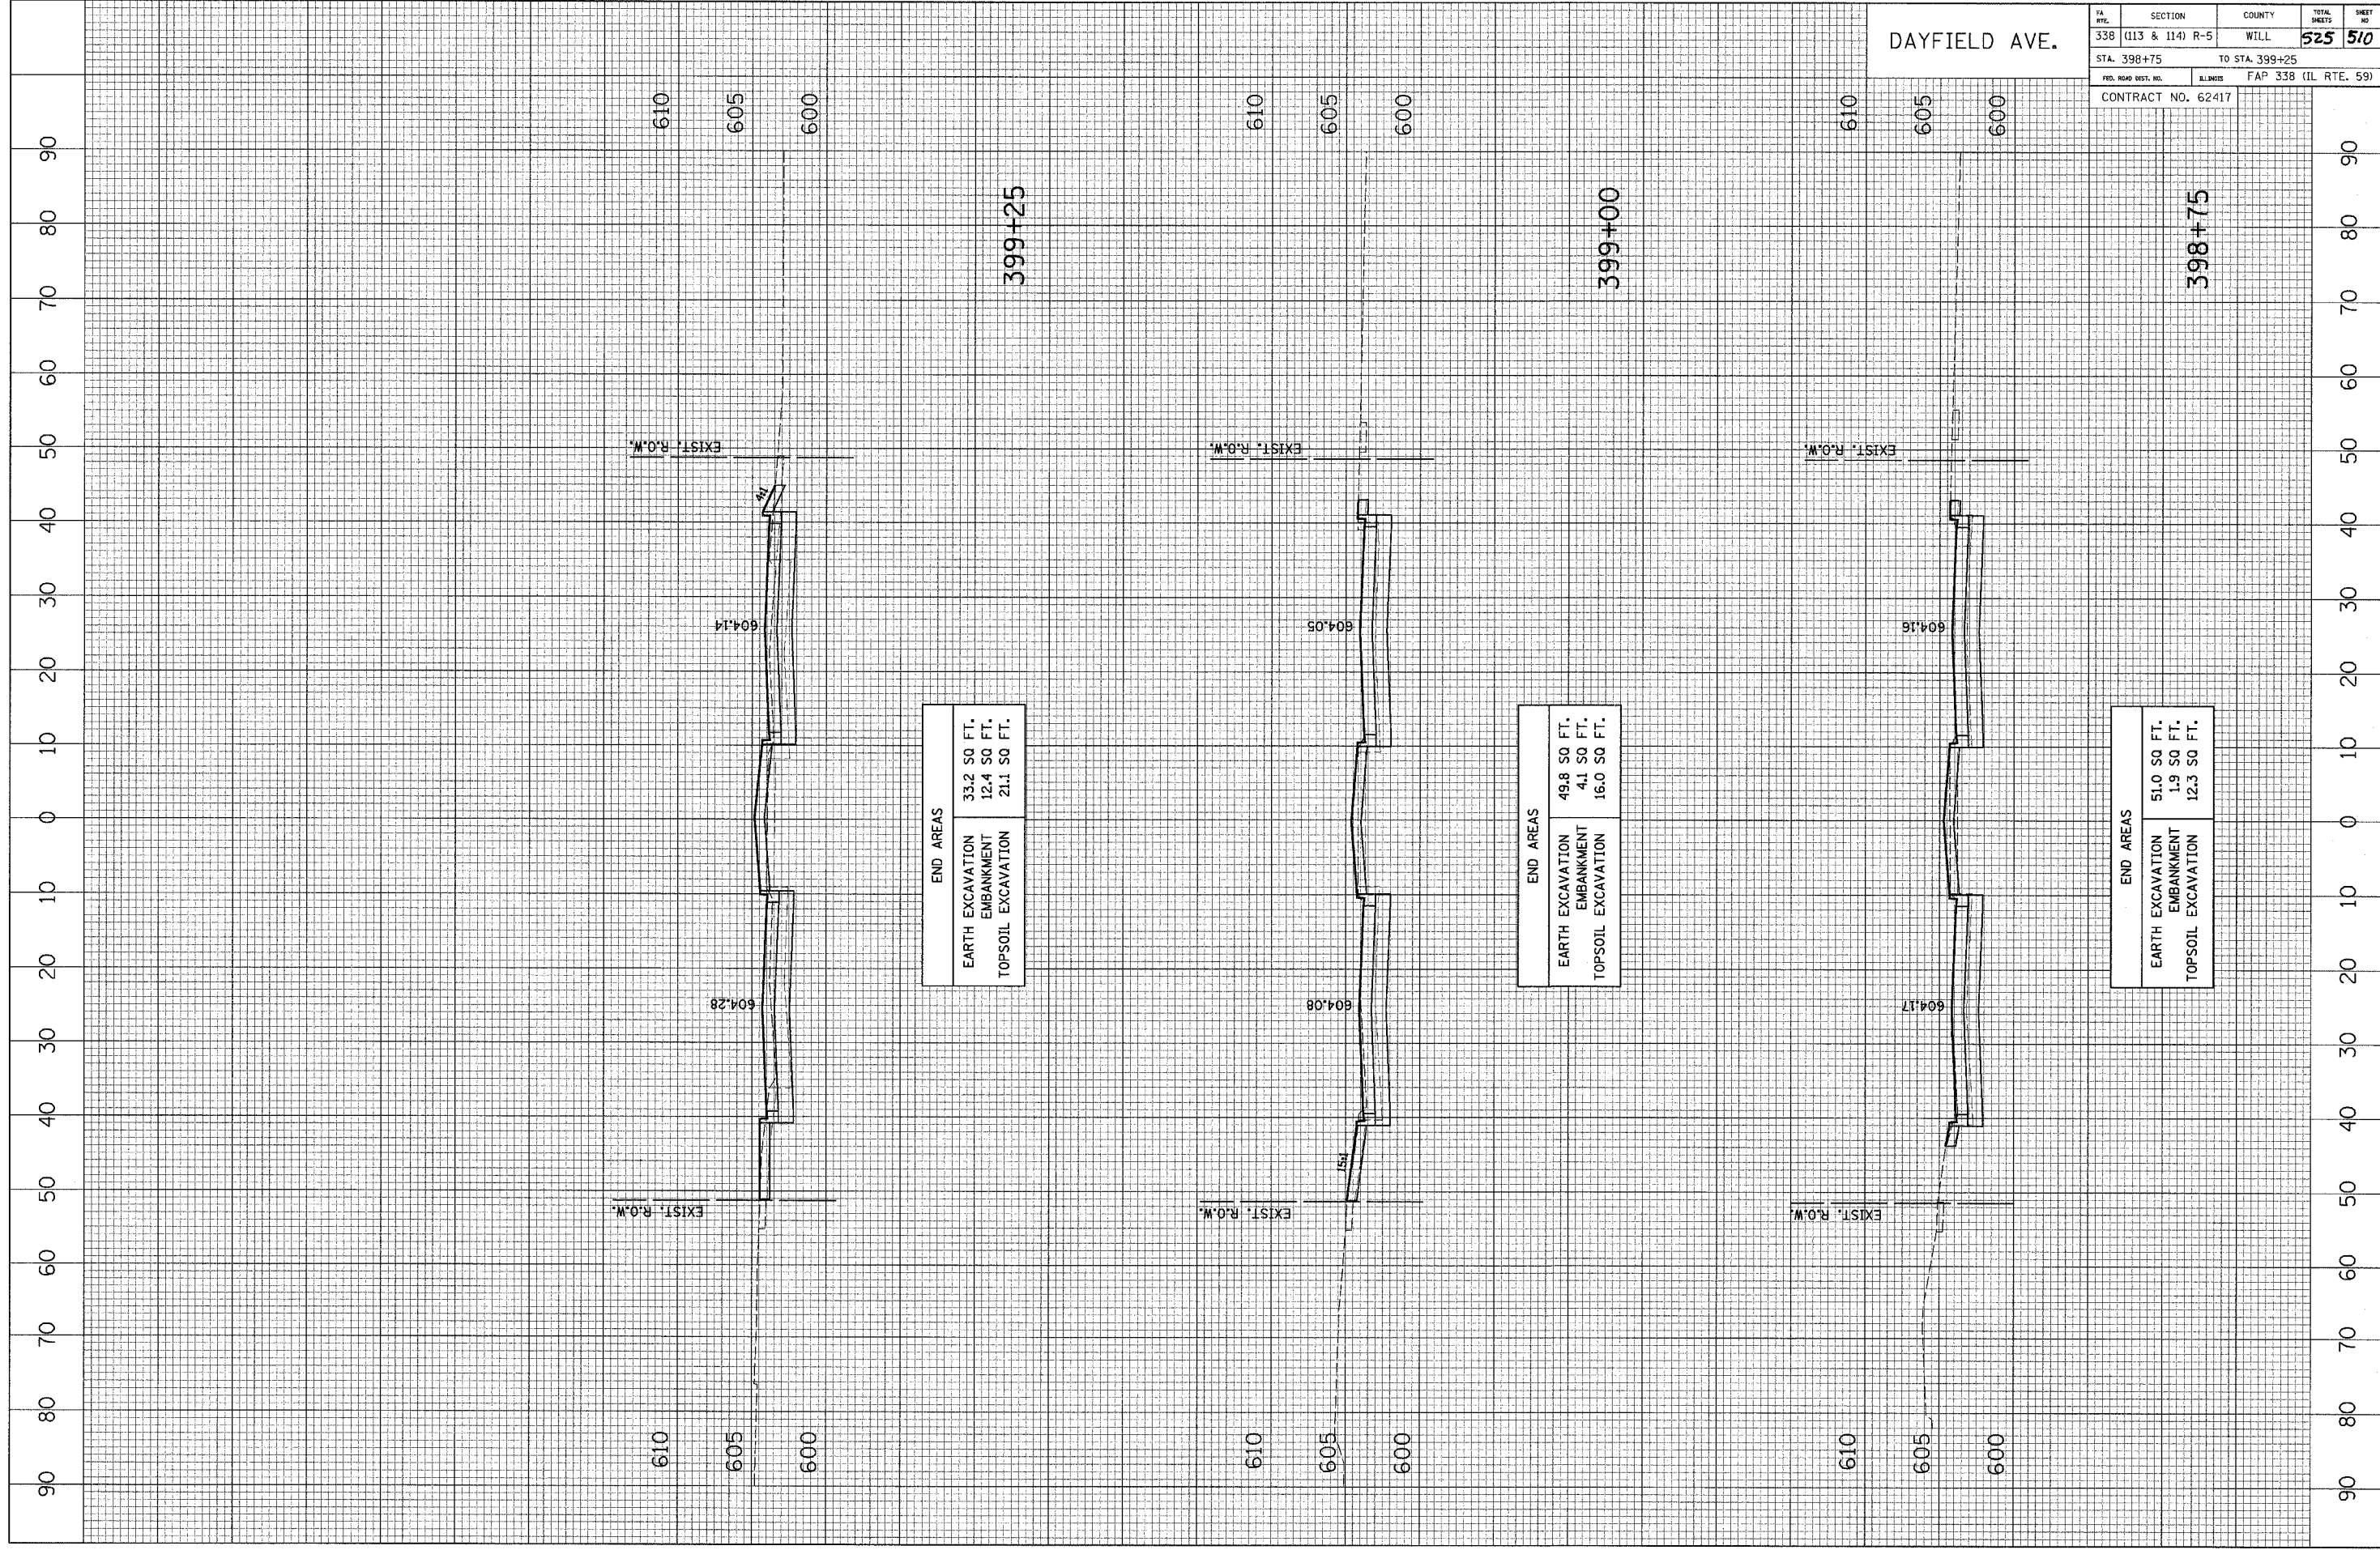

DAYFIELD AVE.

FA. NO.	SECTION	COUNTY	TOTAL SHEETS	SHEET NO.
338	(113 & 114) R-5	WILL	525	510
STA. 398+75		TO STA. 399+25		
FED. ROAD DIST. NO.		ILLINOIS FAP 338 (IL RTE. 59)		
CONTRACT NO. 62417				

END AREAS

EARTH EXCAVATION	33.2 SQ. FT.
EMBANKMENT	12.4 SQ. FT.
TOPSOIL EXCAVATION	21.1 SQ. FT.

END AREAS

EARTH EXCAVATION	49.8 SQ. FT.
EMBANKMENT	4.1 SQ. FT.
TOPSOIL EXCAVATION	16.0 SQ. FT.

END AREAS

EARTH EXCAVATION	51.0 SQ. FT.
EMBANKMENT	1.9 SQ. FT.
TOPSOIL EXCAVATION	12.3 SQ. FT.