


CROSS SECTION SURVEYED BY DATE
 SECTION ACCOUNTANT CHECKED
 NOTE BOOK RT. OF WAY CHECKED
 NO. CAD FILE NAME

CROSS SECTION SURVEYED BY DATE
 SECTION ACCOUNTANT CHECKED
 NOTE BOOK RT. OF WAY CHECKED
 NO. CAD FILE NAME

FRASER ROAD /
 FEENEY DRIVE

PA. SHT.	SECTION	COUNTY	TOTAL SHEETS	SHEET NO.
338 (113 & 114) R-5	WILL		525	512
STA. 697+00		TO STA. 698+00		
FED. ROAD DIST. NO.		ILLINOIS FAP 338 (IL RTE. 59)		
CONTRACT NO. 62417				

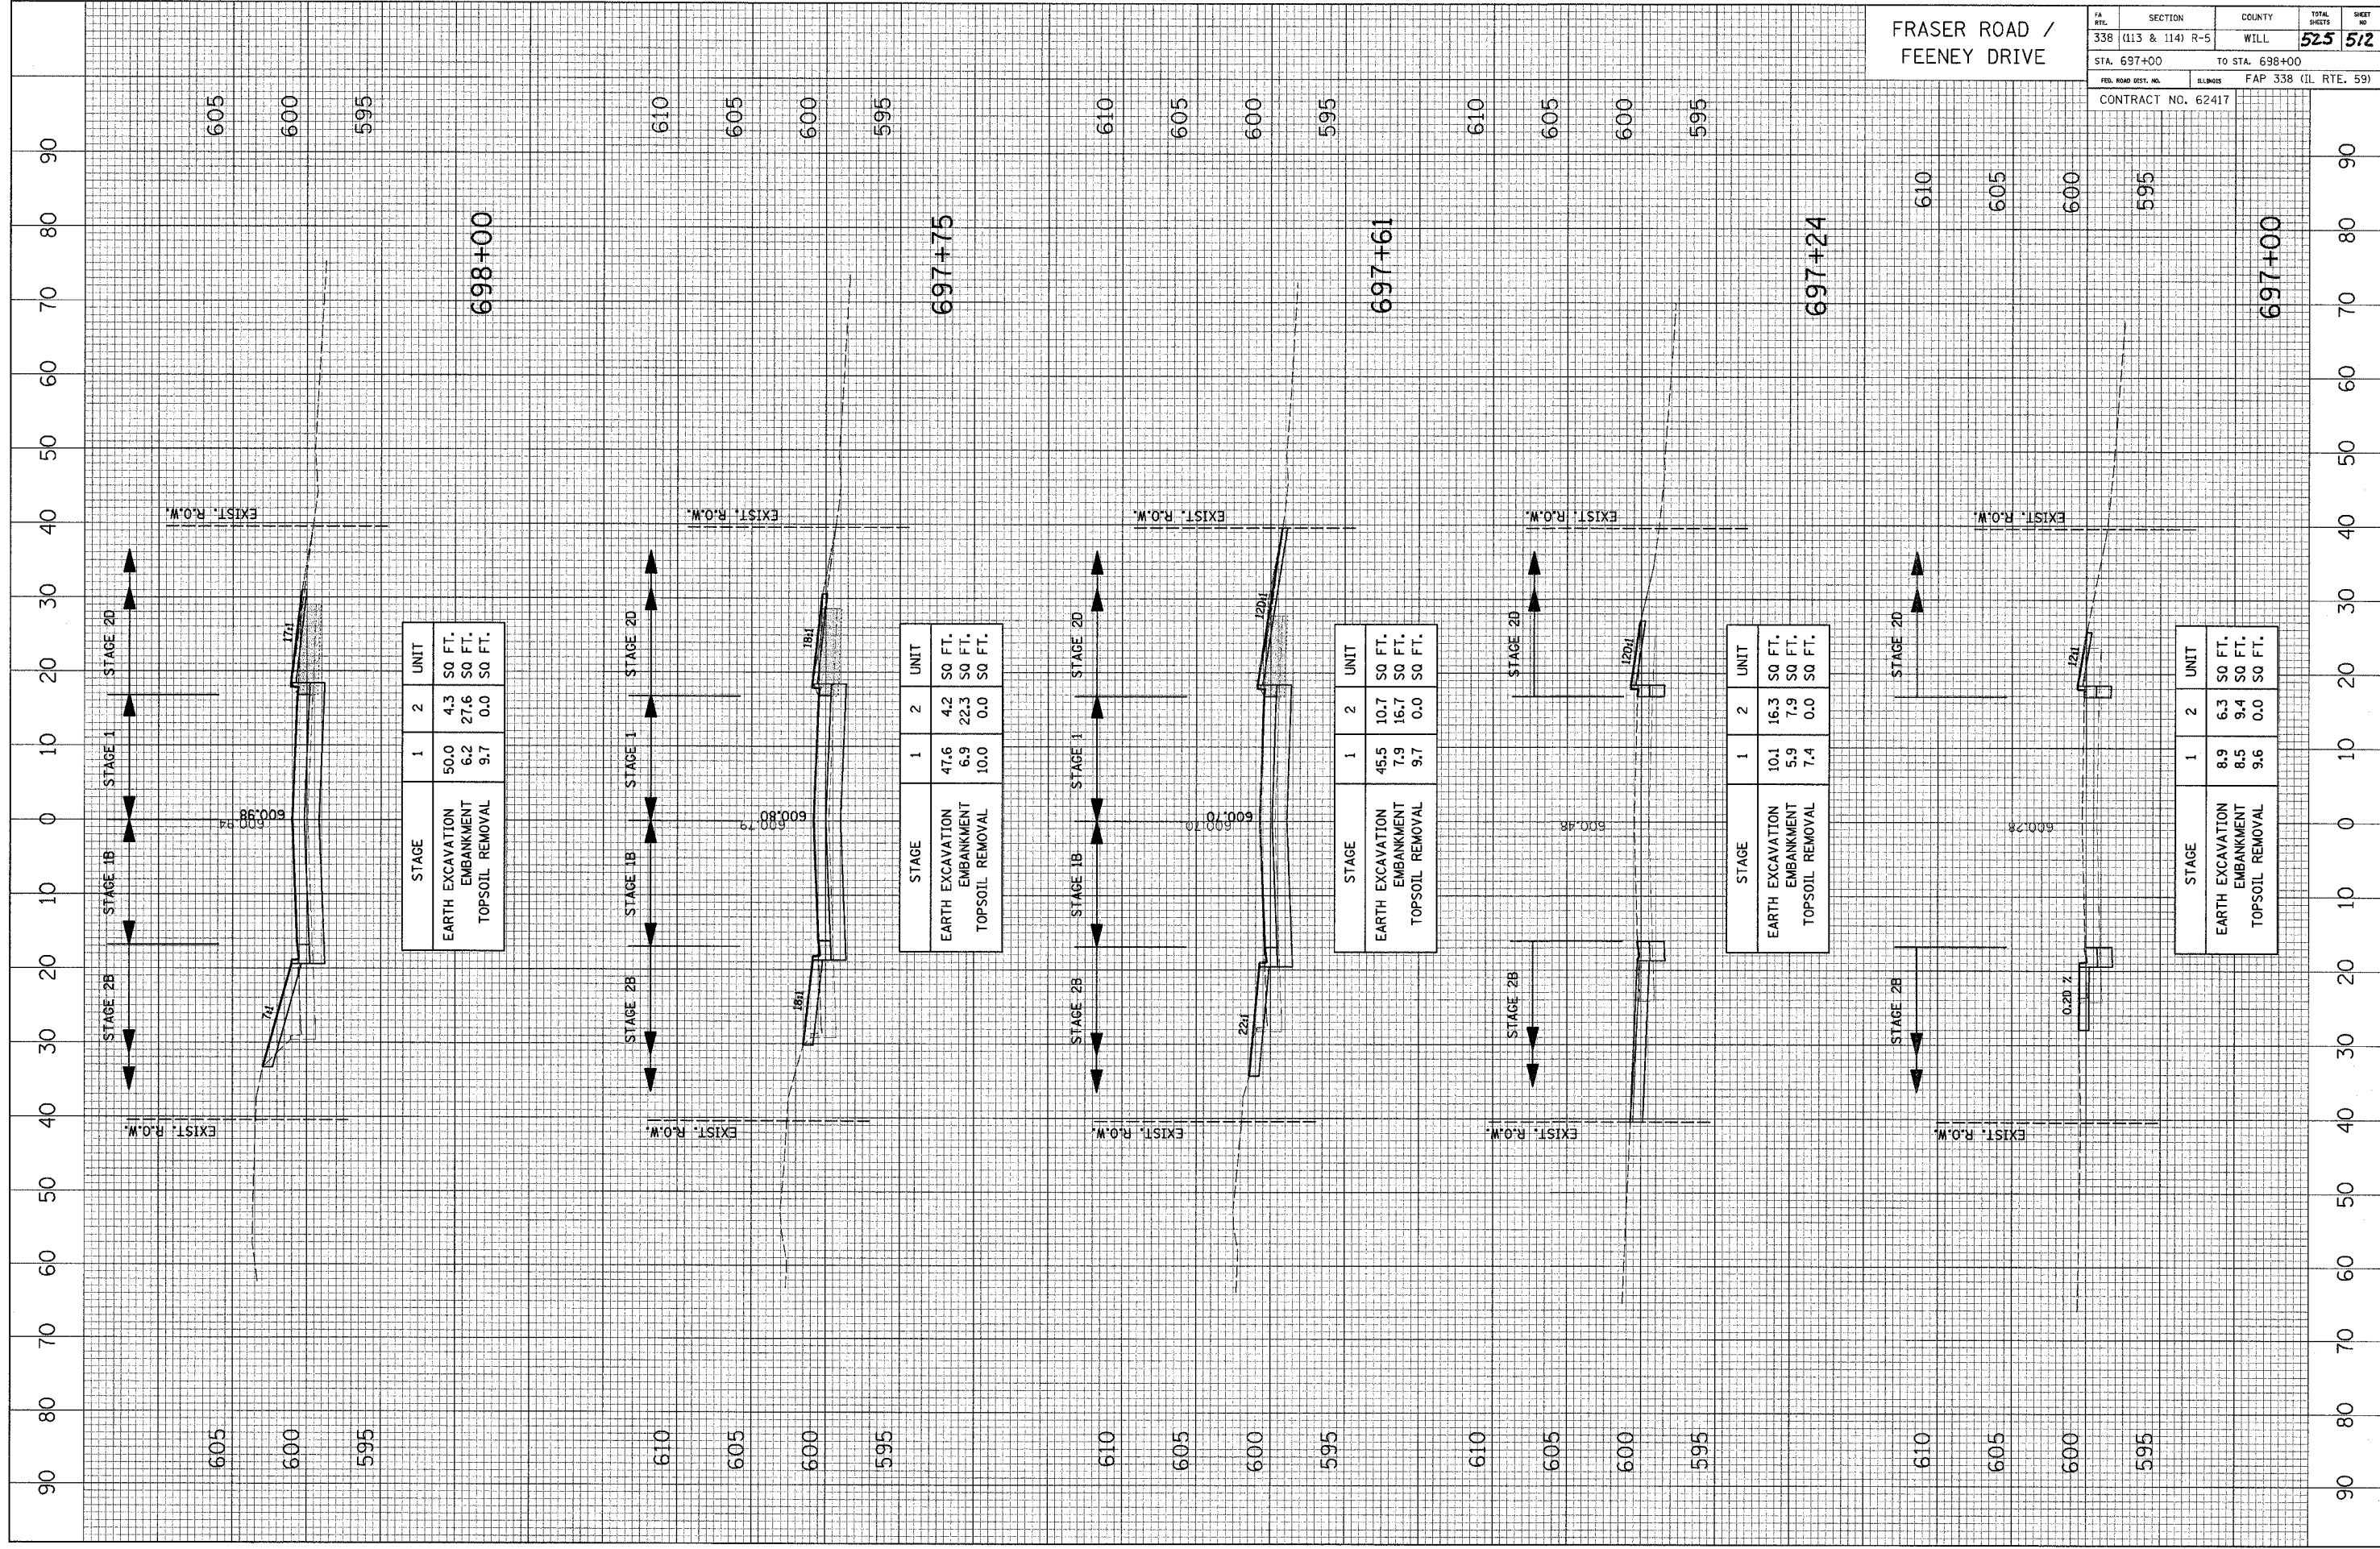

STAGE	1	2	UNIT
EARTH EXCAVATION	50.0	4.3	SQ FT.
EMBANKMENT	6.2	27.6	SQ FT.
TOPSOIL REMOVAL	9.7	0.0	SQ FT.

STAGE	1	2	UNIT
EARTH EXCAVATION	47.6	4.2	SQ FT.
EMBANKMENT	6.9	22.3	SQ FT.
TOPSOIL REMOVAL	10.0	0.0	SQ FT.

STAGE	1	2	UNIT
EARTH EXCAVATION	45.5	10.7	SQ FT.
EMBANKMENT	7.9	16.7	SQ FT.
TOPSOIL REMOVAL	9.7	0.0	SQ FT.

STAGE	1	2	UNIT
EARTH EXCAVATION	10.1	16.3	SQ FT.
EMBANKMENT	5.9	7.9	SQ FT.
TOPSOIL REMOVAL	7.4	0.0	SQ FT.

STAGE	1	2	UNIT
EARTH EXCAVATION	8.9	6.3	SQ FT.
EMBANKMENT	8.5	9.4	SQ FT.
TOPSOIL REMOVAL	9.6	0.0	SQ FT.