


CROSS SECTION SURVEYED BY DATE
 SECTION 338 (113 & 114) R-5
 NOTE BOOK NO. 62417
 CHECKED BY: [Signature]
 DATE: [Date]

CROSS SECTION SURVEYED BY DATE
 SECTION 338 (113 & 114) R-5
 NOTE BOOK NO. 62417
 CHECKED BY: [Signature]
 DATE: [Date]

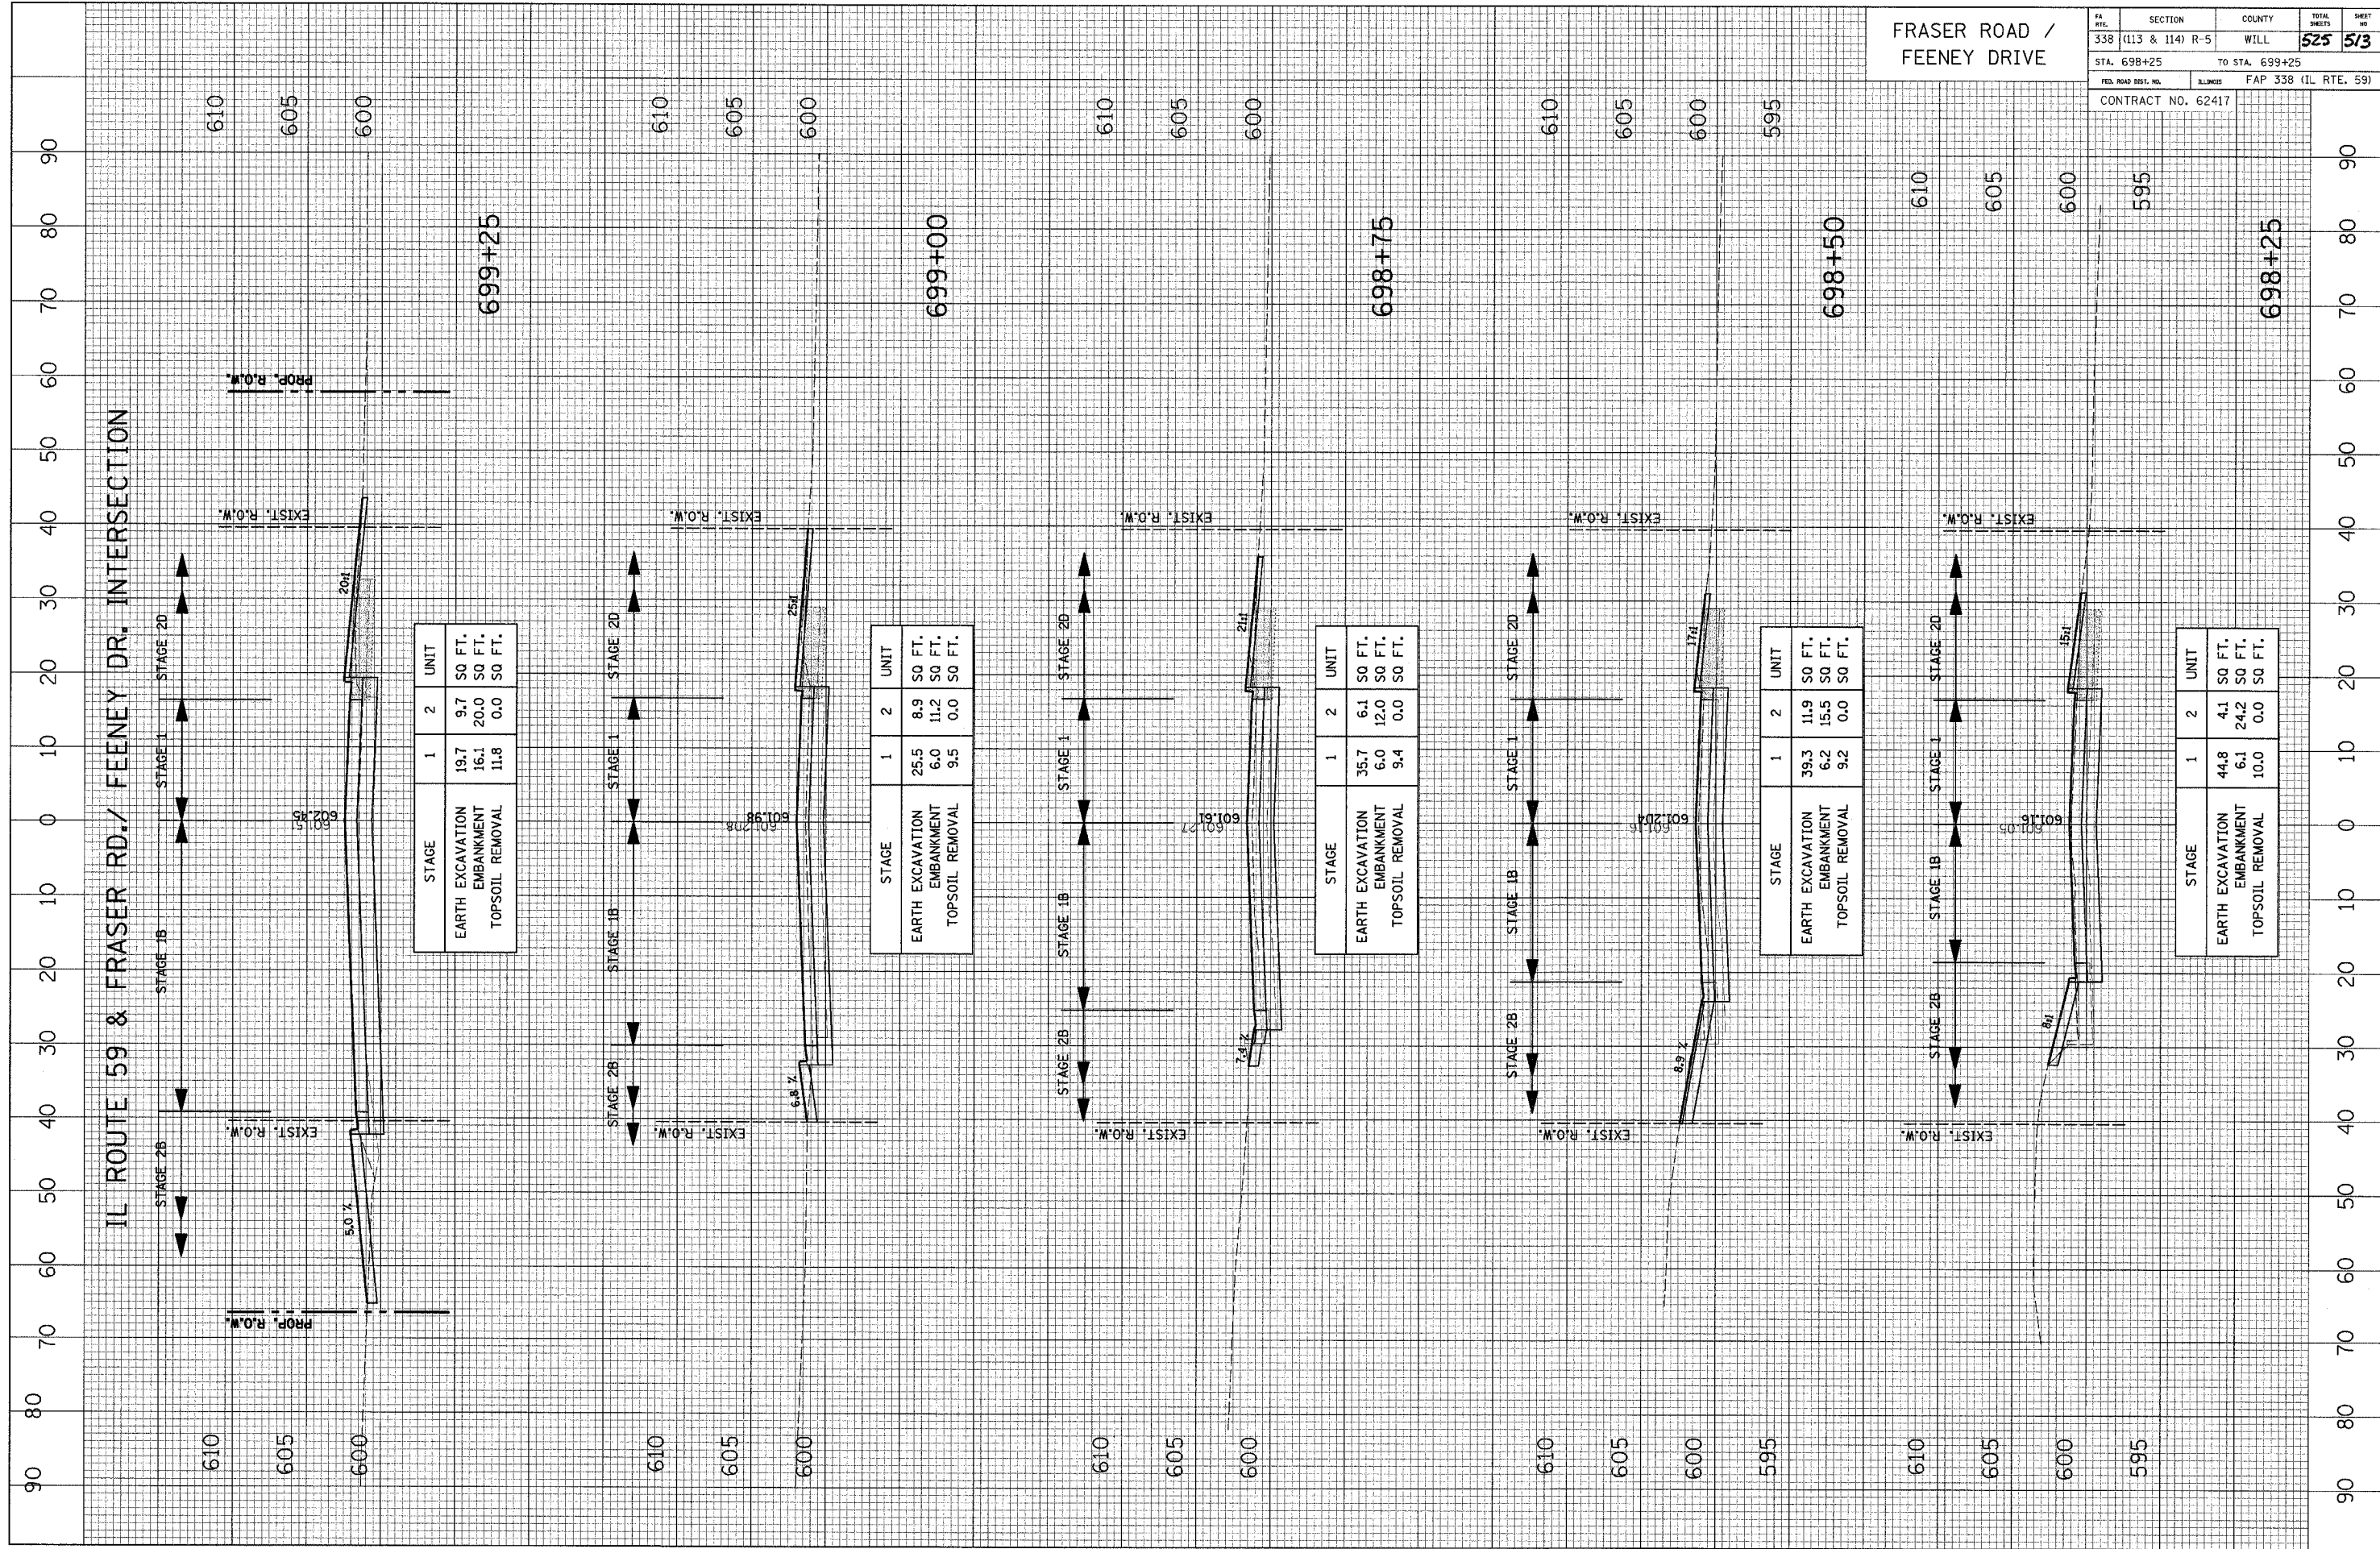

IL ROUTE 59 & FRASER RD./ FEENEY DR. INTERSECTION

| STAGE | 1 | 2 | UNIT |
|------------------|------|------|--------|
| EARTH EXCAVATION | 19.7 | 9.7 | SQ FT. |
| EMBANKMENT | 16.1 | 20.0 | SQ FT. |
| TOPSOIL REMOVAL | 11.8 | 0.0 | SQ FT. |

| STAGE | 1 | 2 | UNIT |
|------------------|------|------|--------|
| EARTH EXCAVATION | 25.5 | 8.9 | SQ FT. |
| EMBANKMENT | 6.0 | 11.2 | SQ FT. |
| TOPSOIL REMOVAL | 9.5 | 0.0 | SQ FT. |

| STAGE | 1 | 2 | UNIT |
|------------------|------|------|--------|
| EARTH EXCAVATION | 35.7 | 6.1 | SQ FT. |
| EMBANKMENT | 6.0 | 12.0 | SQ FT. |
| TOPSOIL REMOVAL | 9.4 | 0.0 | SQ FT. |

| STAGE | 1 | 2 | UNIT |
|------------------|------|------|--------|
| EARTH EXCAVATION | 39.3 | 11.9 | SQ FT. |
| EMBANKMENT | 6.2 | 15.5 | SQ FT. |
| TOPSOIL REMOVAL | 9.2 | 0.0 | SQ FT. |

| STAGE | 1 | 2 | UNIT |
|------------------|------|------|--------|
| EARTH EXCAVATION | 44.8 | 4.1 | SQ FT. |
| EMBANKMENT | 6.1 | 24.2 | SQ FT. |
| TOPSOIL REMOVAL | 10.0 | 0.0 | SQ FT. |

FRASER ROAD / FEENEY DRIVE

| SECTION | COUNTY | TOTAL SHEETS | SHEET NO. |
|---------------------|--------|--------------|-----------|
| 338 (113 & 114) R-5 | WILL | 525 | 513 |

STA. 698+25 TO STA. 699+25
 FEDERAL ROAD DIST. NO. ILLINOIS FAP 338 (IL RTE. 59)
 CONTRACT NO. 62417