


CROSS SECTION SURVEYED BY DATE  
 SECTION ALIGNED BY DATE  
 NOTE BOOK NO. OF WAY CHECKED  
 NO. CADD FILE NAME

CROSS SECTION SURVEYED BY DATE  
 SECTION ALIGNED BY DATE  
 NOTE BOOK NO. OF WAY CHECKED  
 NO. CADD FILE NAME

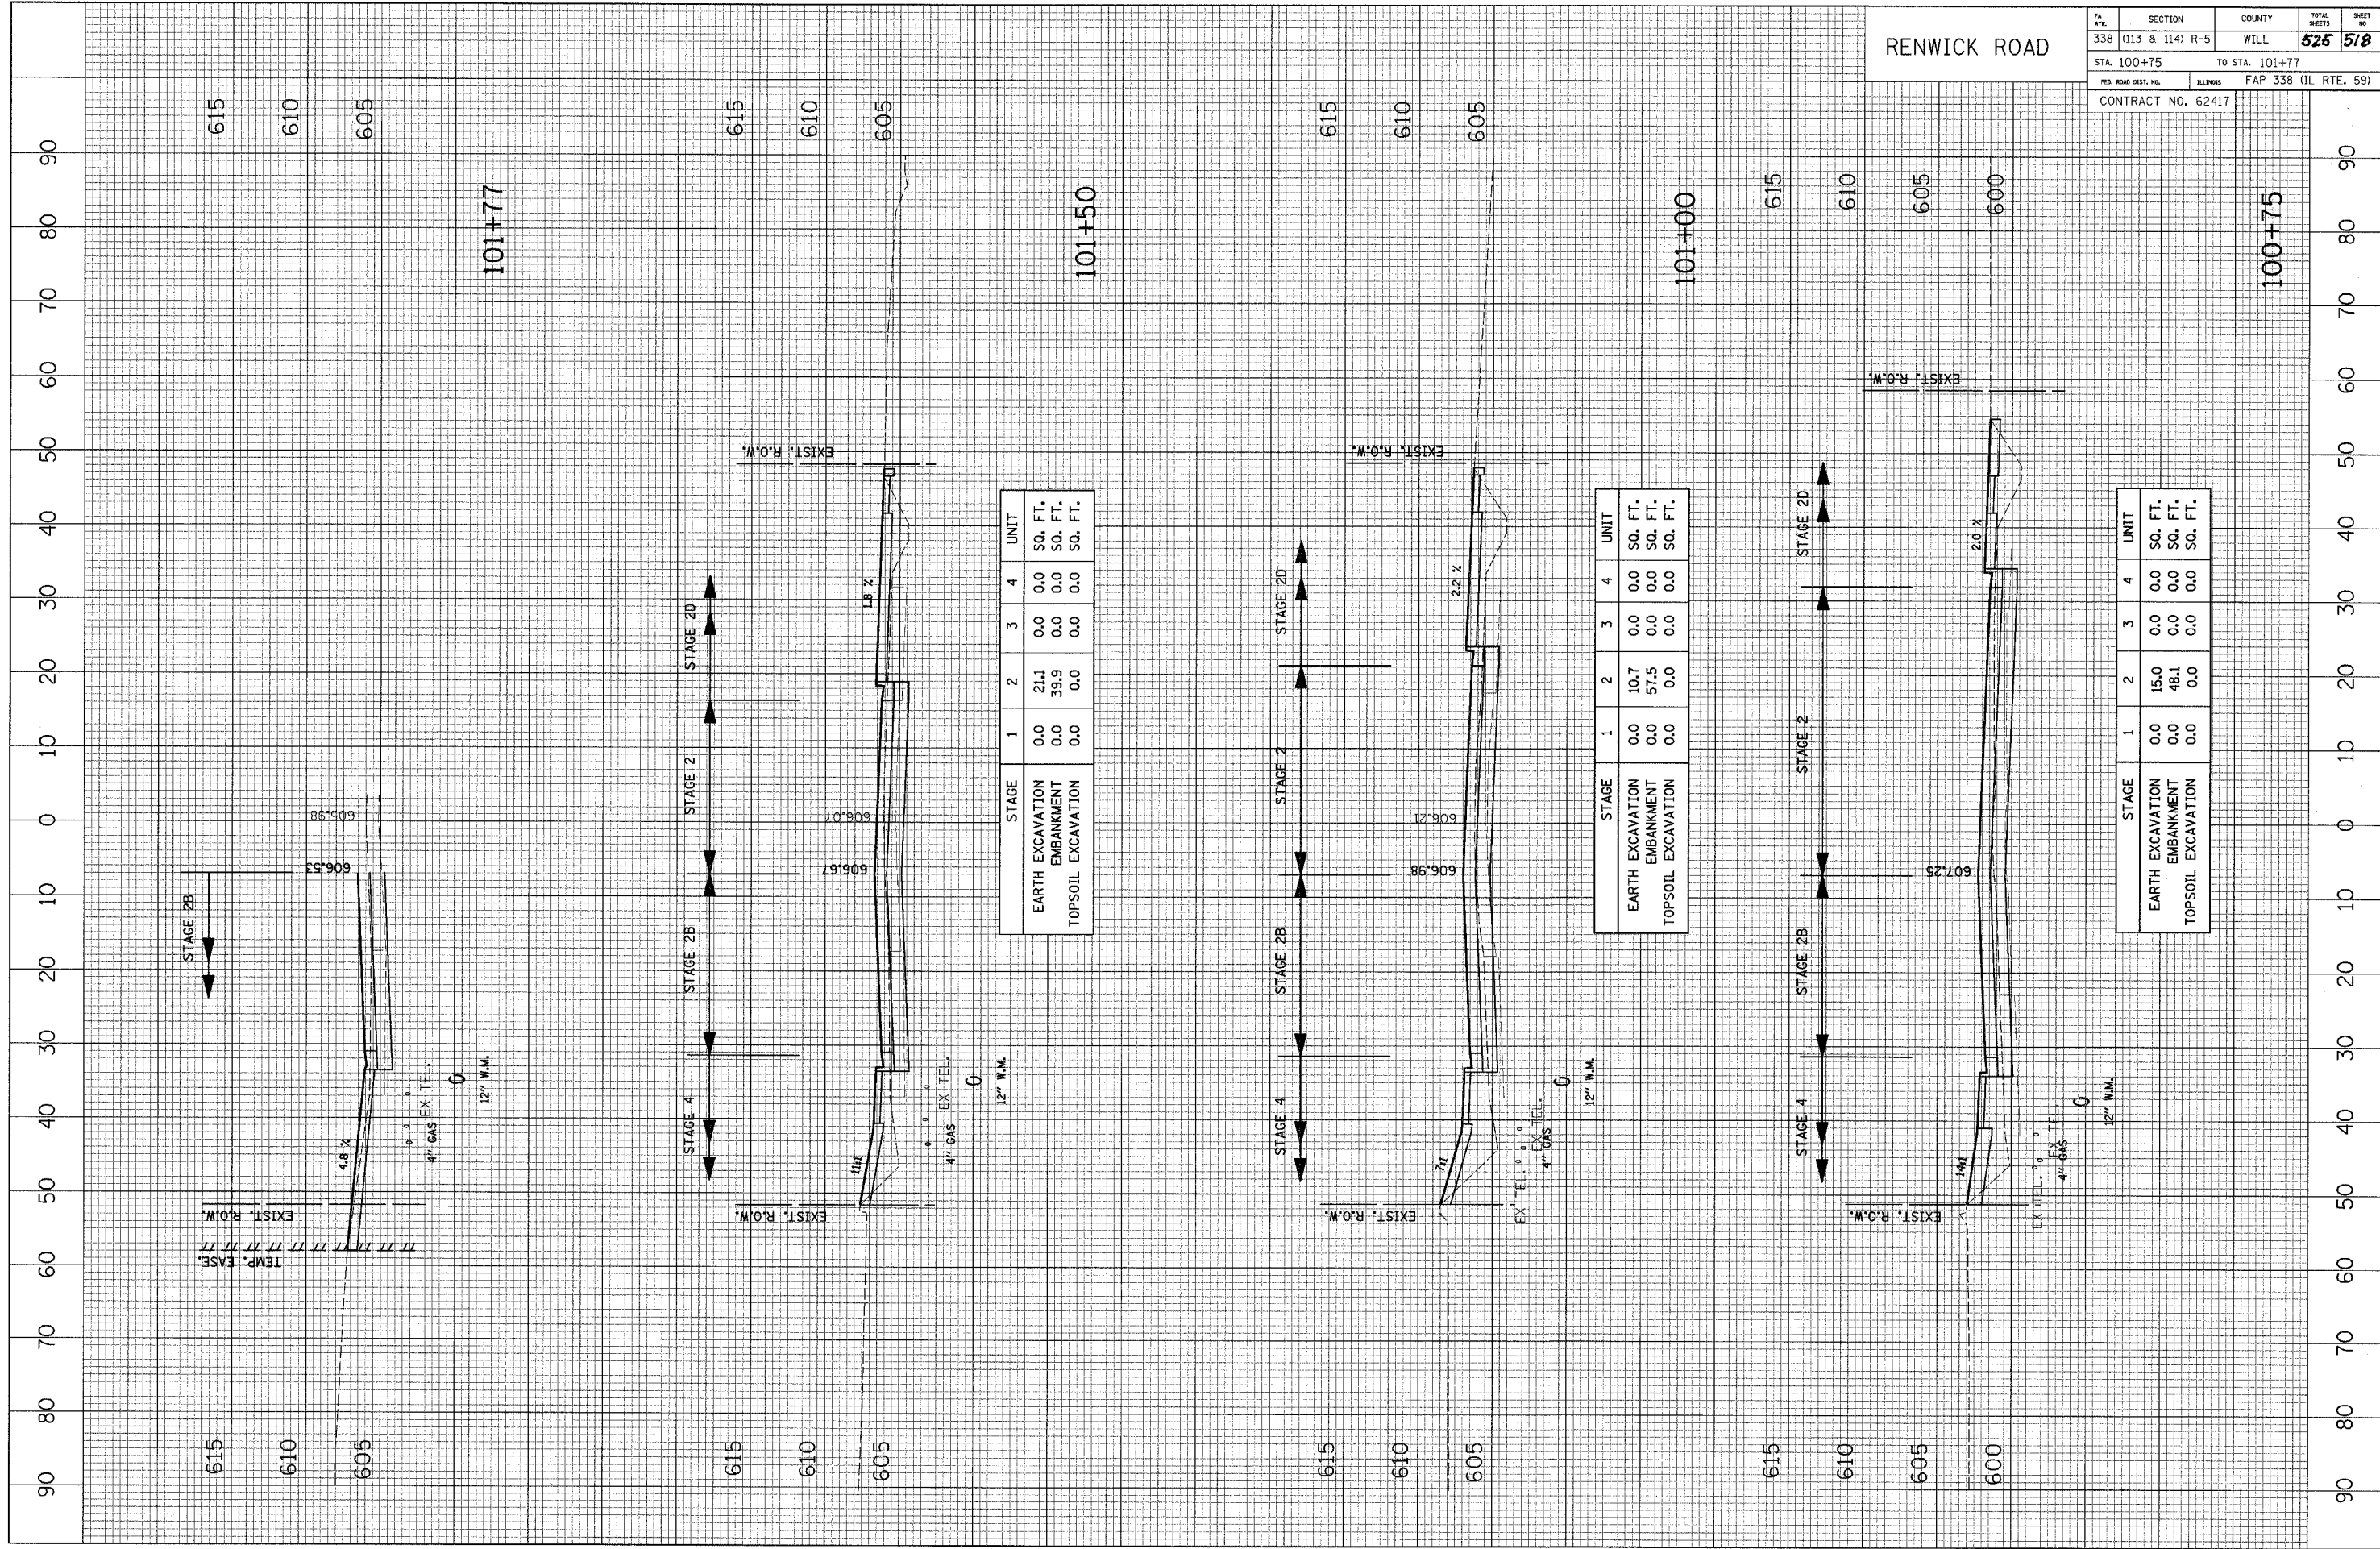

RENWICK ROAD

FA. R/O	SECTION	COUNTY	TOTAL SHEETS	SHEET NO.
338	(113 & 114) R-5	WILL	525	518
STA. 100+75		TO STA. 101+77		
FED. ROAD DIST. NO.		ILLINOIS FAP 338 (IL RTE. 59)		
CONTRACT NO. 62417				

STAGE	1	2	3	4	UNIT
EARTH EXCAVATION	0.0	21.1	0.0	0.0	SO. FT.
EMBANKMENT	0.0	39.9	0.0	0.0	SO. FT.
TOPSOIL EXCAVATION	0.0	0.0	0.0	0.0	SO. FT.

STAGE	1	2	3	4	UNIT
EARTH EXCAVATION	0.0	10.7	0.0	0.0	SO. FT.
EMBANKMENT	0.0	57.5	0.0	0.0	SO. FT.
TOPSOIL EXCAVATION	0.0	0.0	0.0	0.0	SO. FT.

STAGE	1	2	3	4	UNIT
EARTH EXCAVATION	0.0	15.0	0.0	0.0	SO. FT.
EMBANKMENT	0.0	48.1	0.0	0.0	SO. FT.
TOPSOIL EXCAVATION	0.0	0.0	0.0	0.0	SO. FT.