


CROSS SECTION SURVEYED BY DATE  
SECTION ALIGNED  
NOTE BOOK NO. RT. OF WAY CHECKED  
NO. CADD FILE NAME

CROSS SECTION SURVEYED BY DATE  
SECTION GRADES CHECKED  
NOTE BOOK NO. STRUCTURE NOTATIONS CHECKED

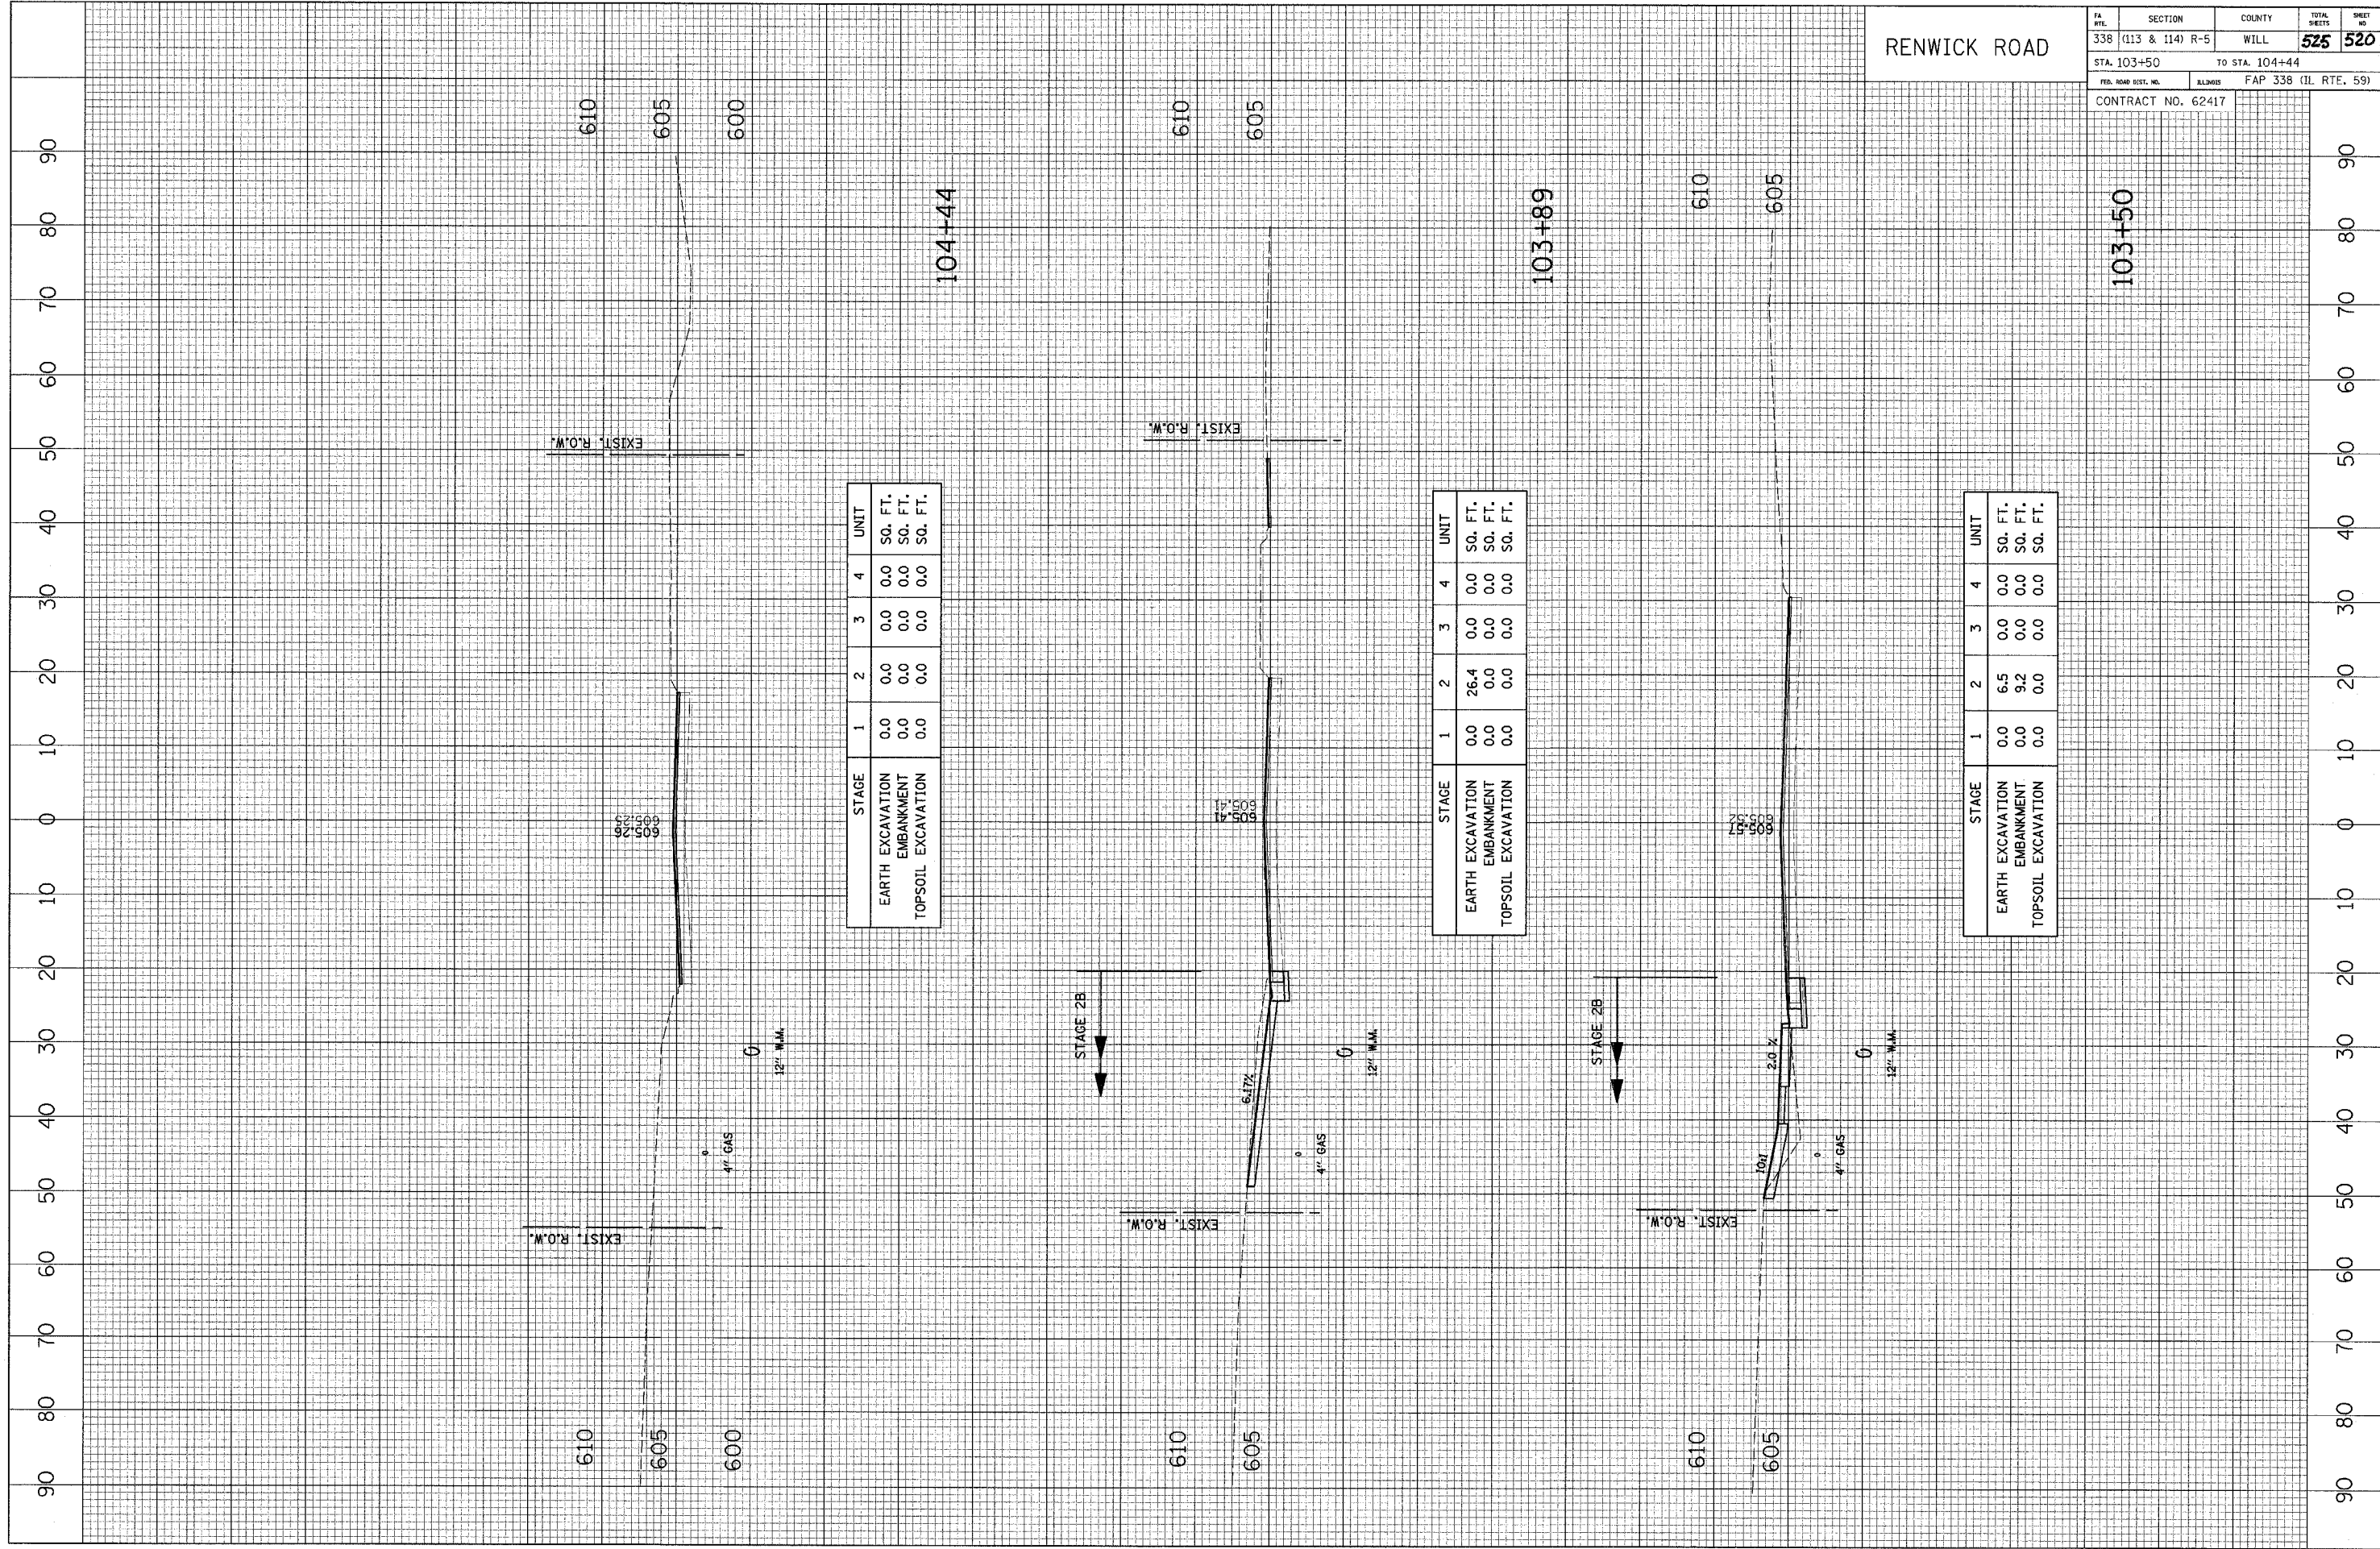

STAGE	1	2	3	4	UNIT
EARTH EXCAVATION	0.0	0.0	0.0	0.0	SO. FT.
EMBANKMENT	0.0	0.0	0.0	0.0	SO. FT.
TOPSOIL EXCAVATION	0.0	0.0	0.0	0.0	SO. FT.

STAGE	1	2	3	4	UNIT
EARTH EXCAVATION	0.0	26.4	0.0	0.0	SO. FT.
EMBANKMENT	0.0	0.0	0.0	0.0	SO. FT.
TOPSOIL EXCAVATION	0.0	0.0	0.0	0.0	SO. FT.

STAGE	1	2	3	4	UNIT
EARTH EXCAVATION	0.0	6.5	0.0	0.0	SO. FT.
EMBANKMENT	0.0	9.2	0.0	0.0	SO. FT.
TOPSOIL EXCAVATION	0.0	0.0	0.0	0.0	SO. FT.

RENWICK ROAD

PA. FILE	SECTION	COUNTY	TOTAL SHEETS	SHEET NO.
338	(113 & 114) R-5	WILL	525	520
STA. 103+50		TO STA. 104+44		
FED. ROAD DIST. NO.	ILLINOIS	FAP 338 (IL. RTE. 59)		
CONTRACT NO. 62417				