


CROSS SECTION  
 SURVEYED  
 SECTION  
 CHECKED  
 ALIGNMENT  
 RT. OF WAY  
 CHECKED  
 NOTE BOOK  
 NO. \_\_\_\_\_  
 CAD FILE NAME

BY \_\_\_\_\_ DATE \_\_\_\_\_  
 SURVEYED  
 CHECKED  
 B.M. NOTED  
 STRUCTURE NOTATIONS CRD

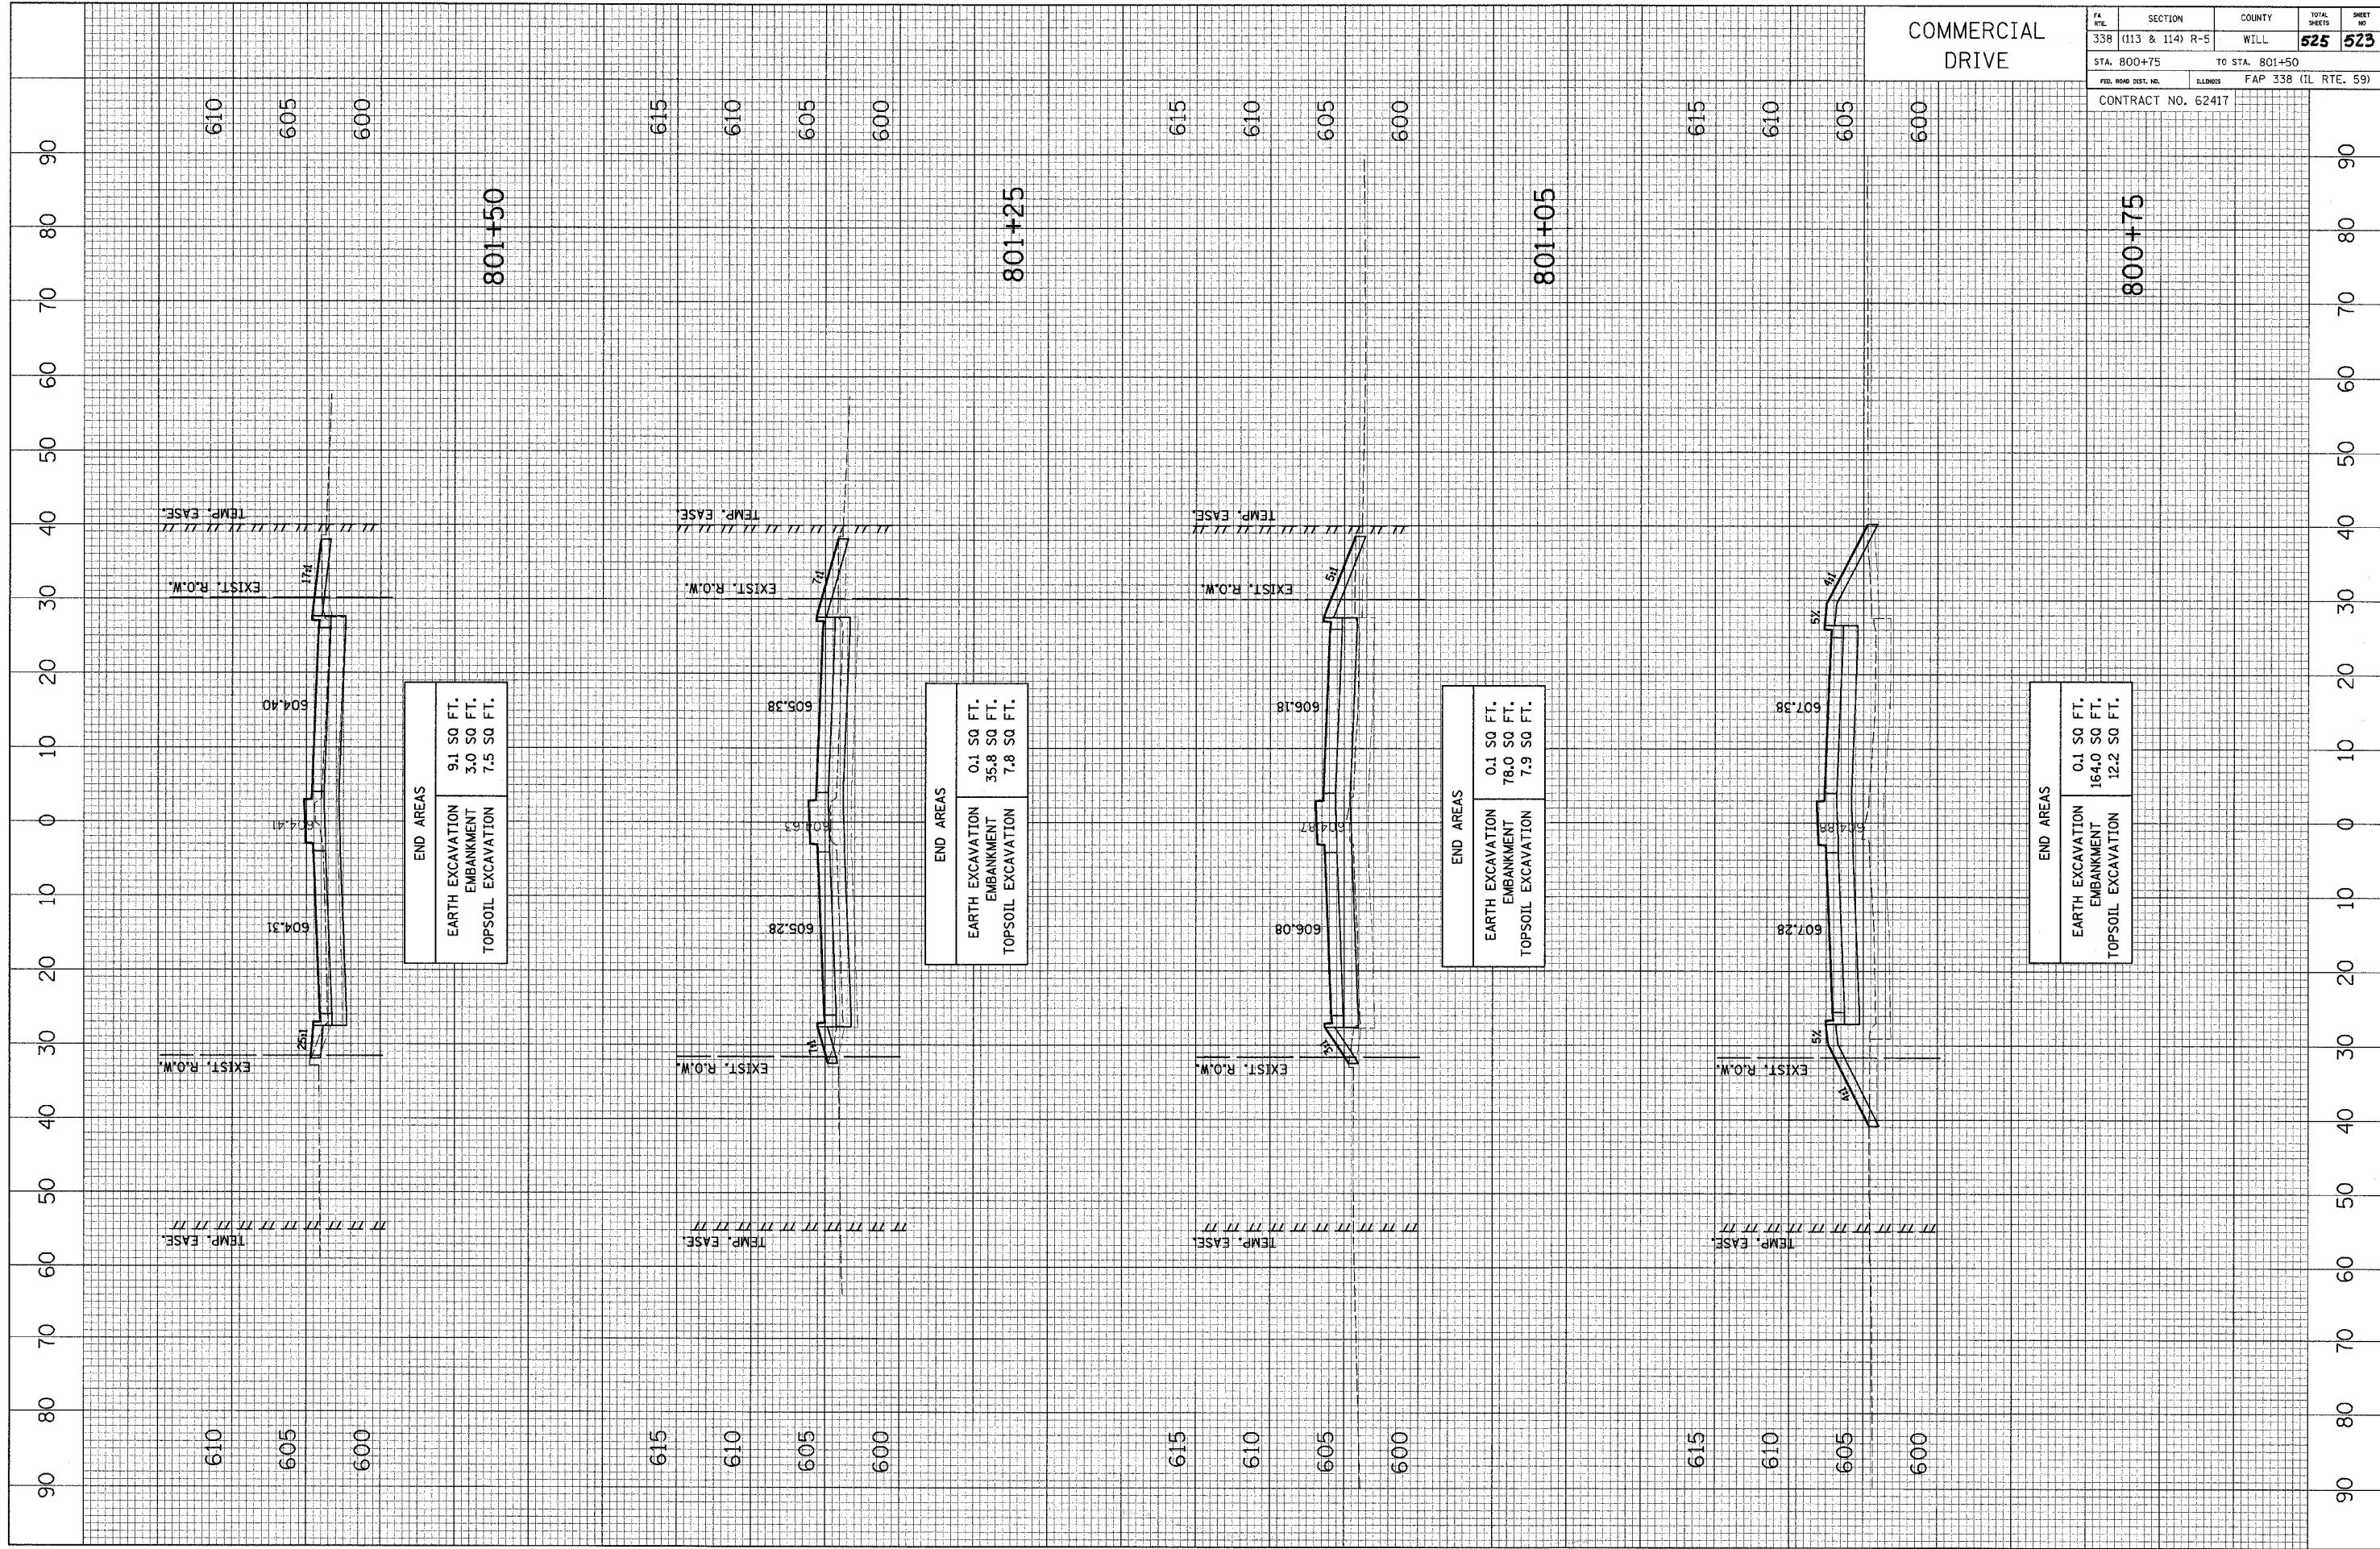

COMMERCIAL DRIVE		FA FILE	SECTION	COUNTY	TOTAL SHEETS	SHEET NO.
		338	(113 & 114) R-5	WILL	525	523
		STA. 800+75	TO STA. 801+50			
		FED. ROAD DIST. NO.	ILLINOIS	FAP 338 (IL RTE. 59)		
CONTRACT NO. 62417						

END AREAS		
EARTH EXCAVATION	9.1 SQ FT.	
EMBANKMENT	3.0 SQ FT.	
TOPSOIL EXCAVATION	7.5 SQ FT.	

END AREAS		
EARTH EXCAVATION	0.1 SQ FT.	
EMBANKMENT	35.8 SQ FT.	
TOPSOIL EXCAVATION	7.8 SQ FT.	

END AREAS		
EARTH EXCAVATION	0.1 SQ FT.	
EMBANKMENT	78.0 SQ FT.	
TOPSOIL EXCAVATION	7.9 SQ FT.	

END AREAS		
EARTH EXCAVATION	0.1 SQ FT.	
EMBANKMENT	164.0 SQ FT.	
TOPSOIL EXCAVATION	12.2 SQ FT.	