
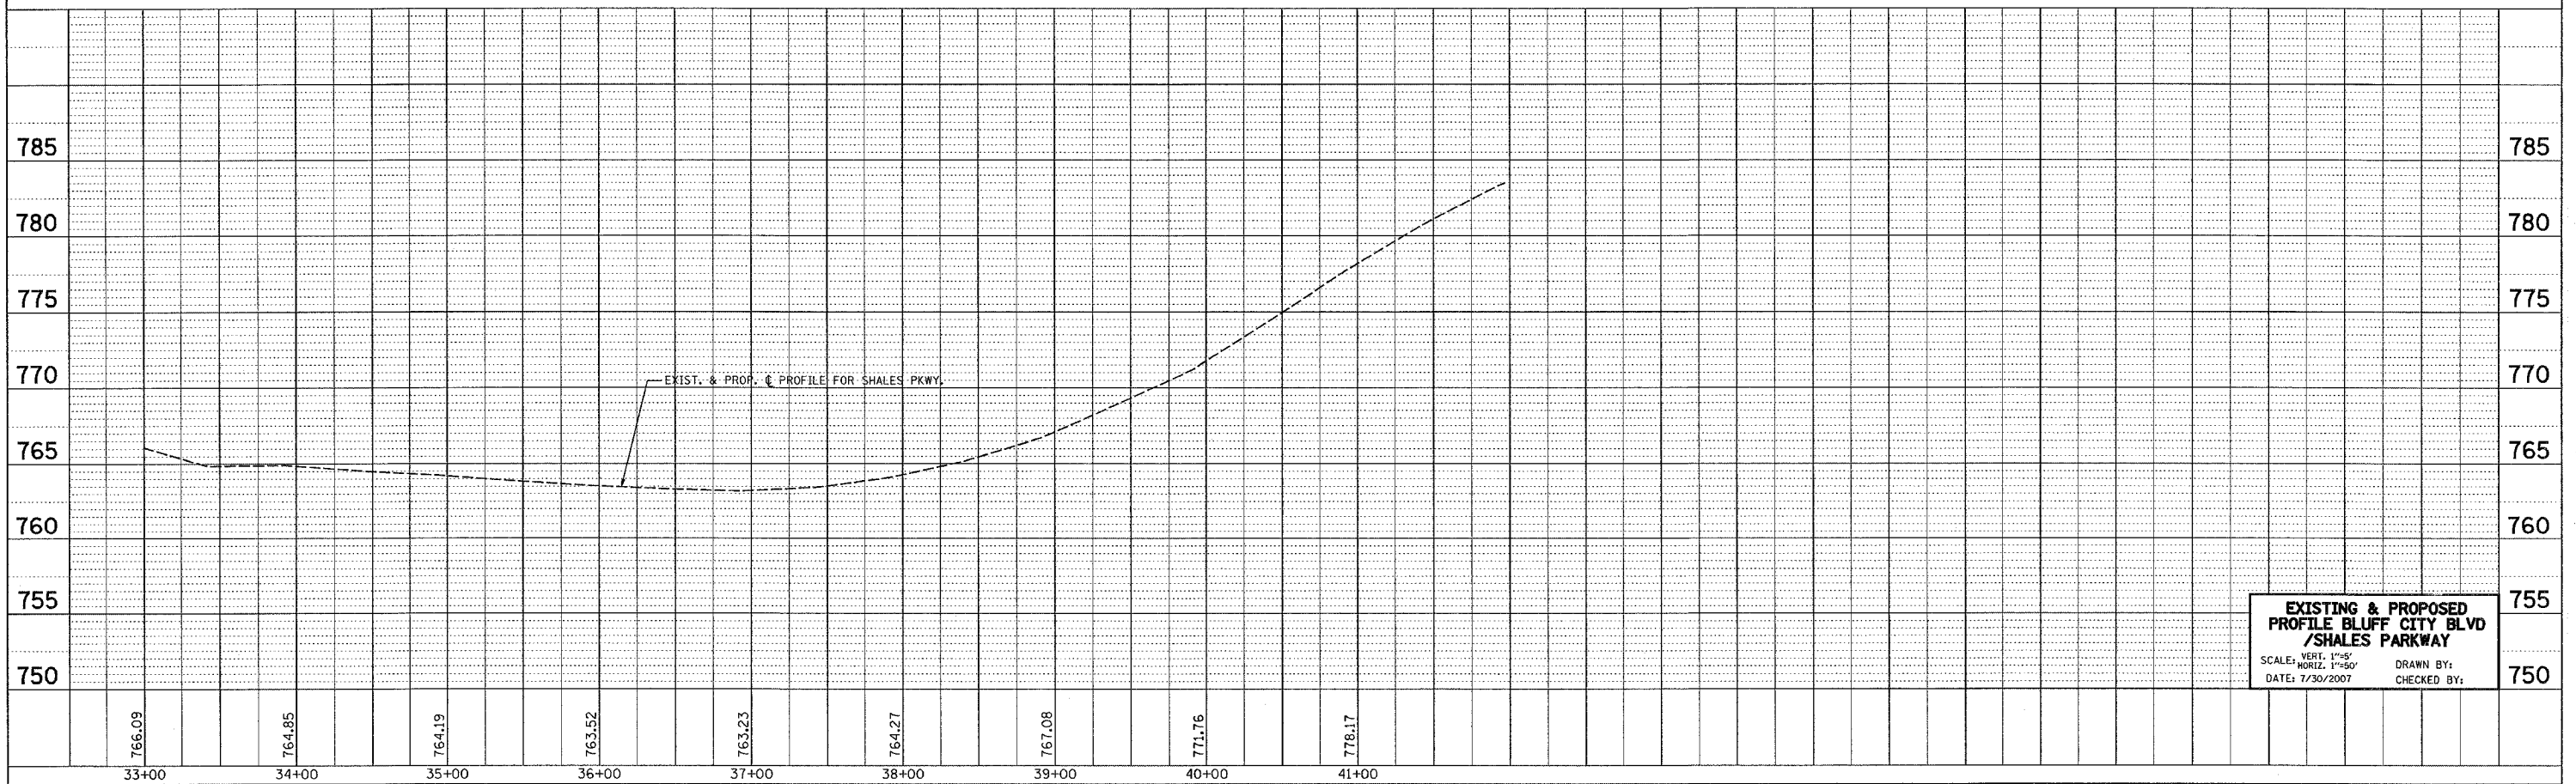


*REF-prd05
*REF-prd06

CONTRACT NO.: 62617

F.A. RTE.	SECTION	COUNTY	TOTAL SHEETS	SHEET NO.
345	BR-1-N-1	COOK	196	25
STA. 18+00 TO STA. 42+00				
FED. ROAD DIST. NO. 1 ILLINOIS FED. AID PROJECT				

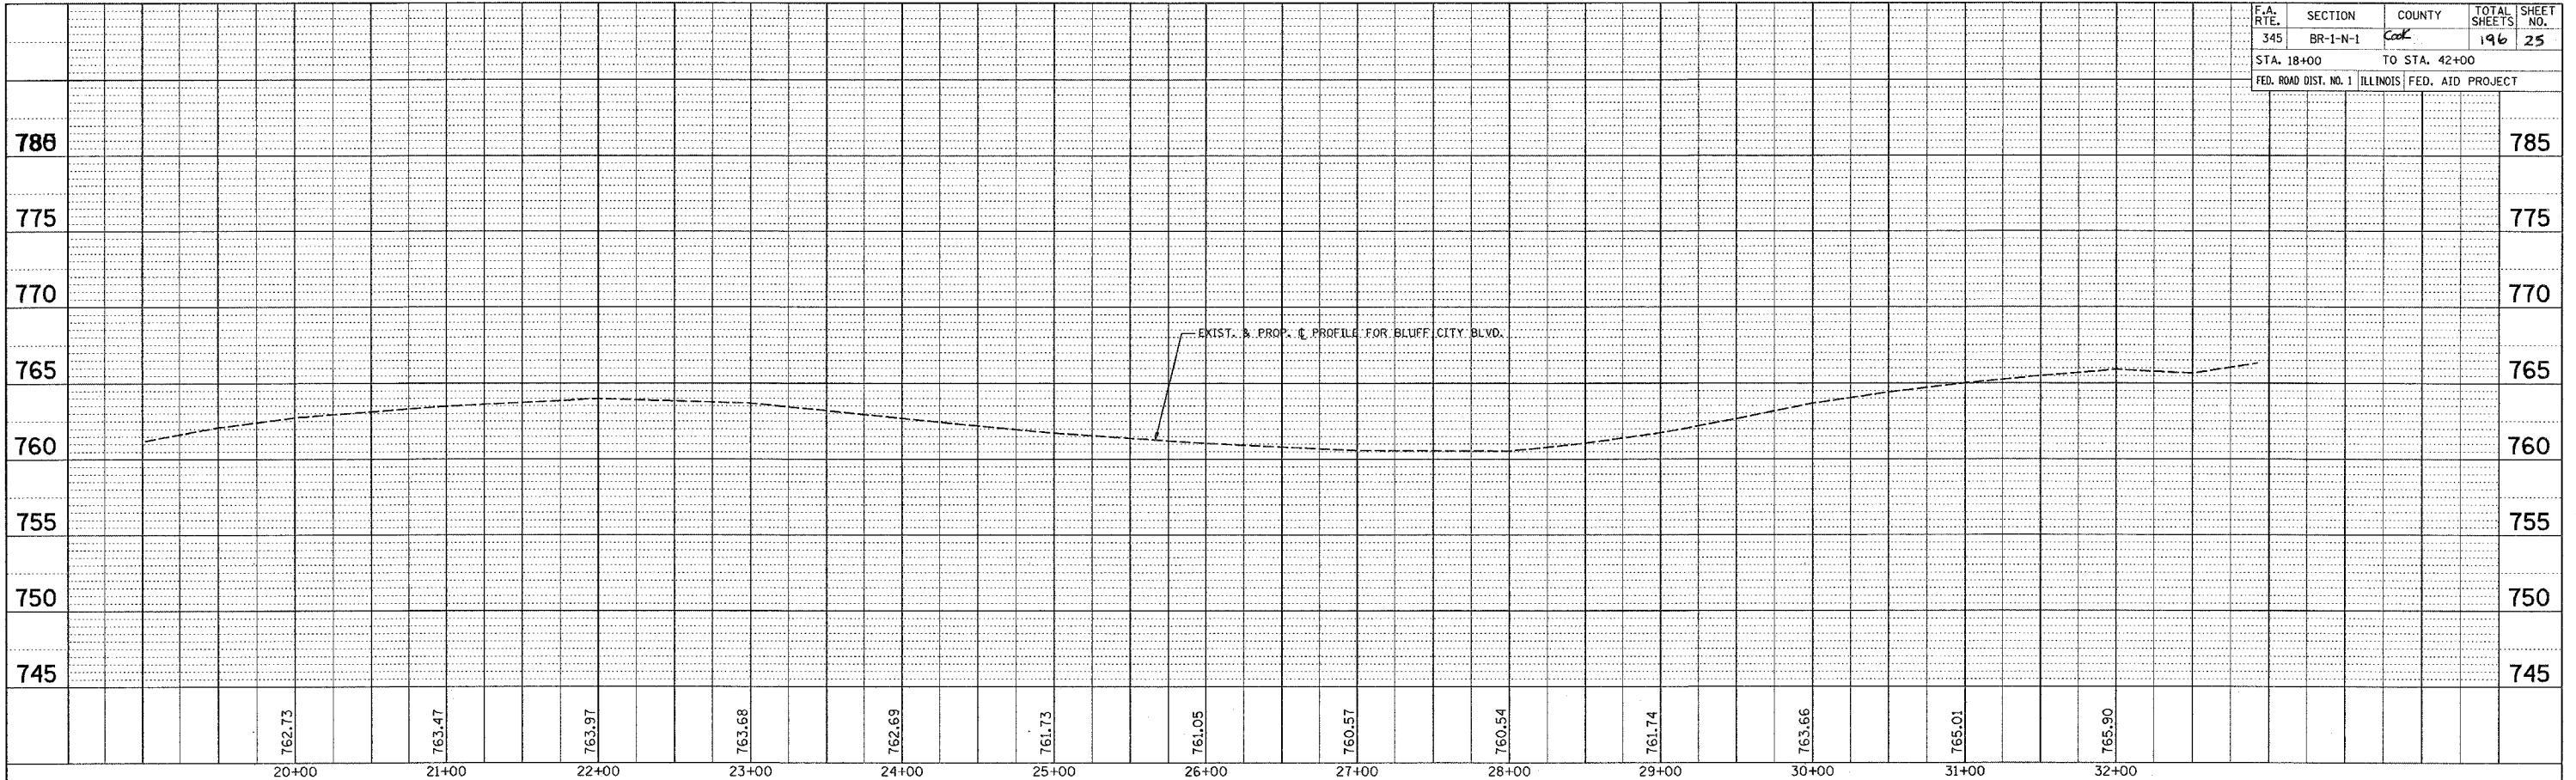

**EXISTING & PROPOSED
PROFILE BLUFF CITY BLVD
/SHALES PARKWAY**

SCALE: VERT. 1"=5'
HORIZ. 1"=50'

DRAWN BY:
CHECKED BY:

DATE: 7/30/2007