
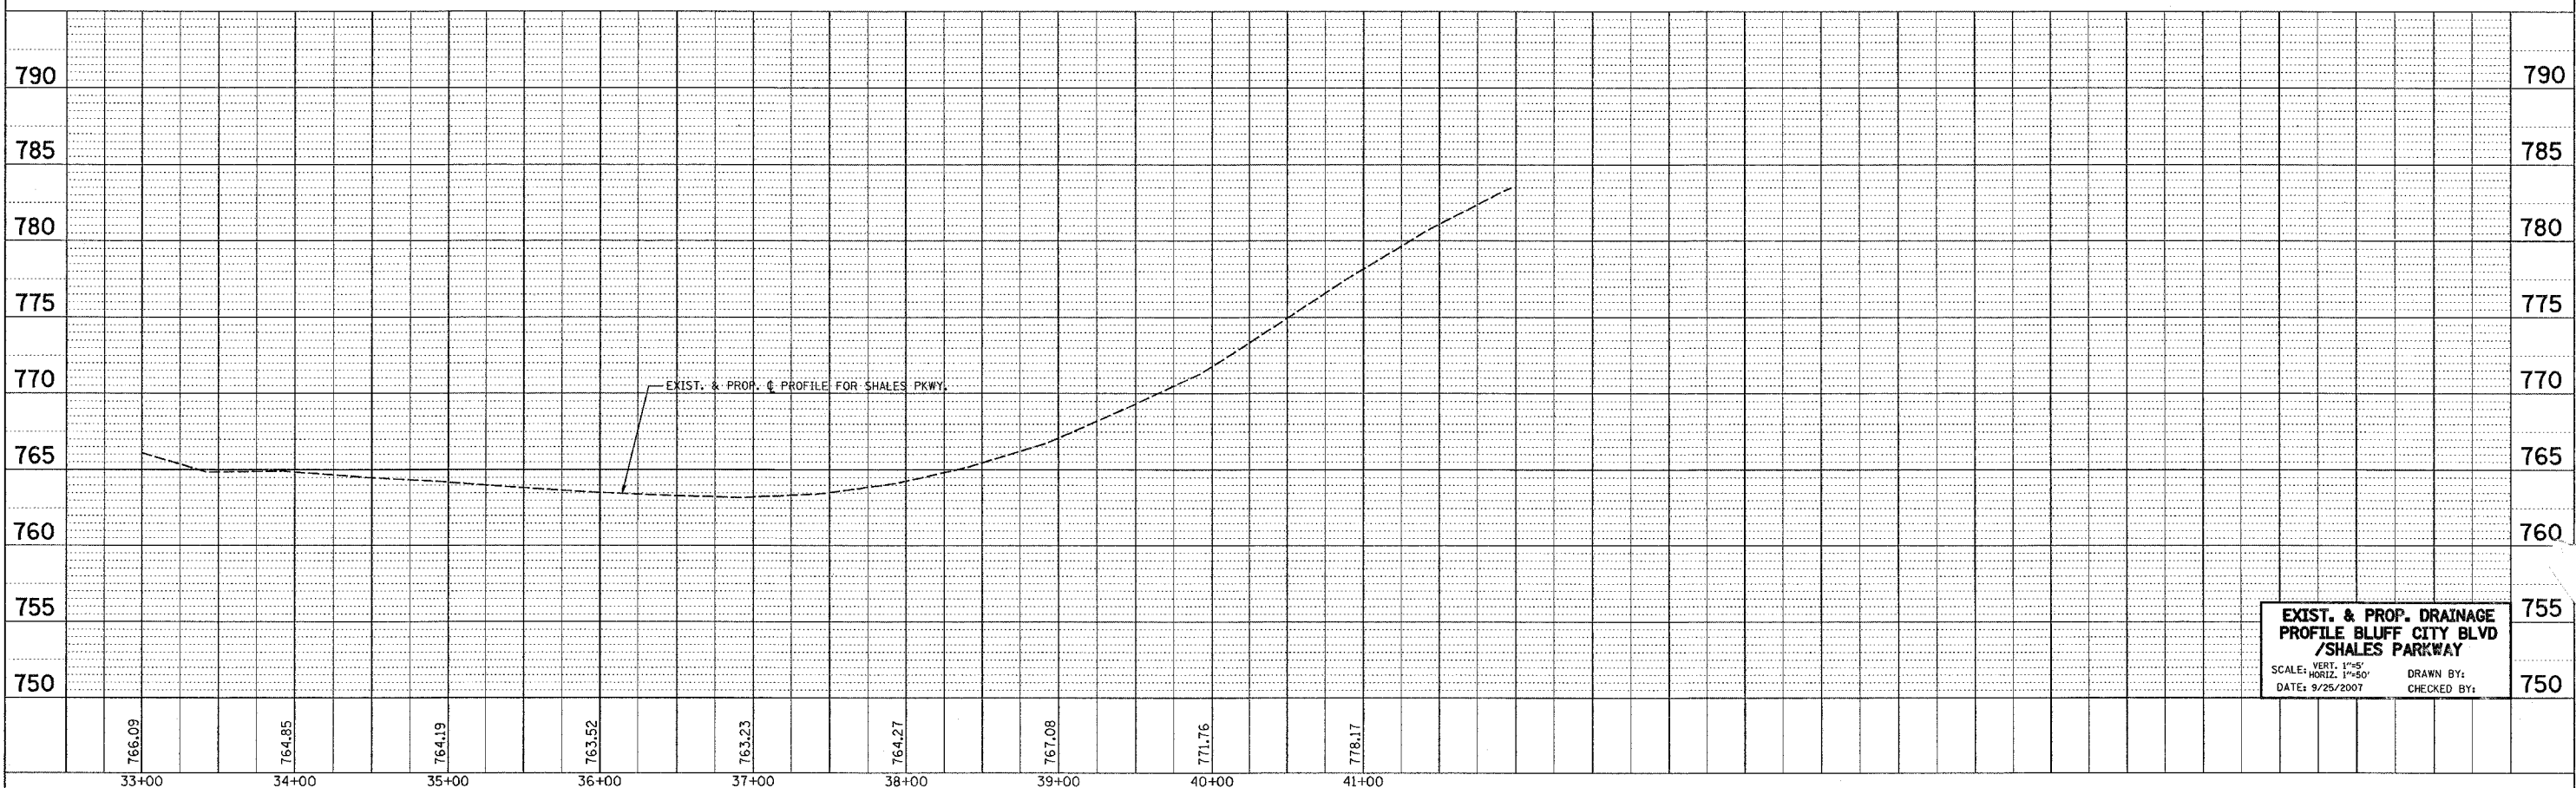


*REF-prd05
*REF-prd06

CONTRACT NO.: 62617			
F.A. RTE.	SECTION	COUNTY	TOTAL SHEETS
345	BR-1-N-1	Coll	196
STA. 18+00		TO STA. 42+00	
FED. ROAD DIST. NO. 1 ILLINOIS FED. AID PROJECT			

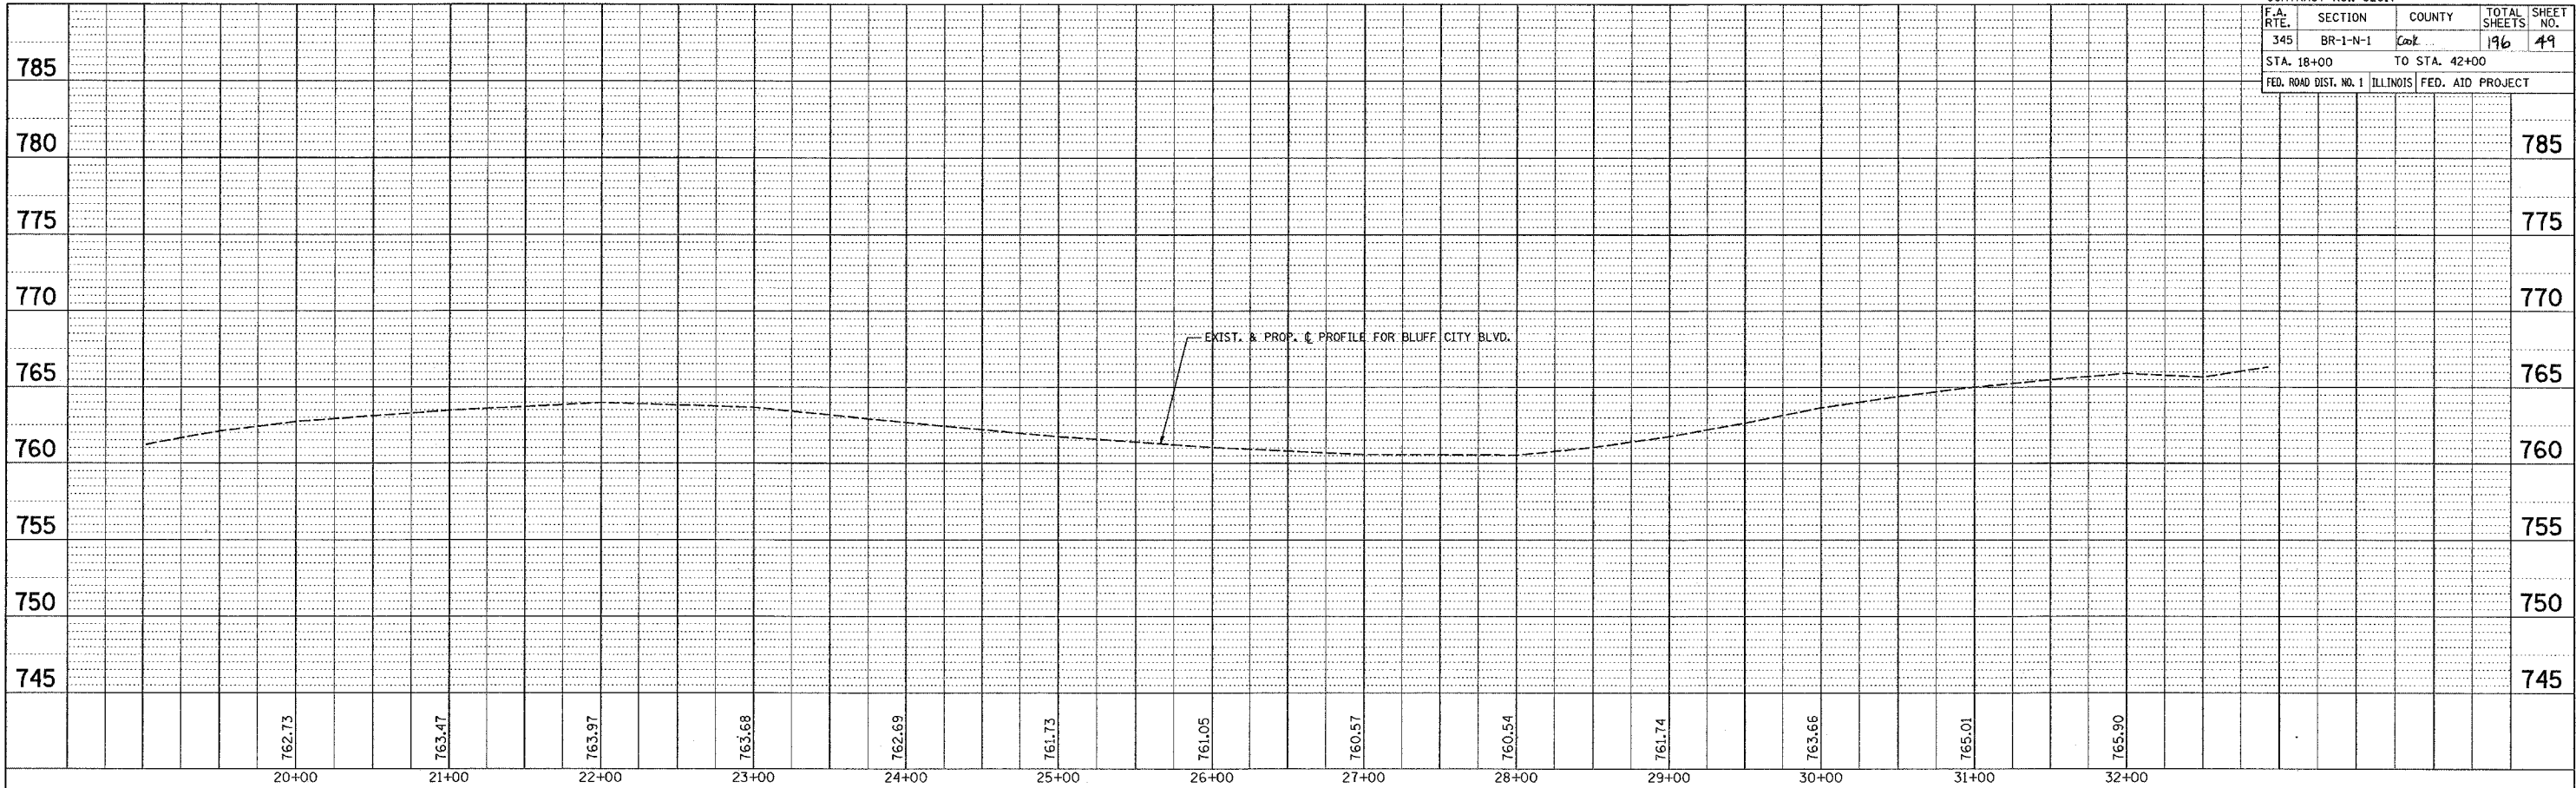

**EXIST. & PROP. DRAINAGE
PROFILE BLUFF CITY BLVD
/SHALES PARKWAY**
SCALE: VERT. 1"=5'
HORIZ. 1"=50'
DATE: 9/25/2007
DRAWN BY:
CHECKED BY: