


F.A.P. RTE.	SECTION	COUNTY	TOTAL SHEETS	SHEET NO.
345	BR-1-N-1	COOK	196	65
STA.		TO STA.		
FED. ROAD DIST. NO.	ILLINOIS	FED. AID PROJECT		

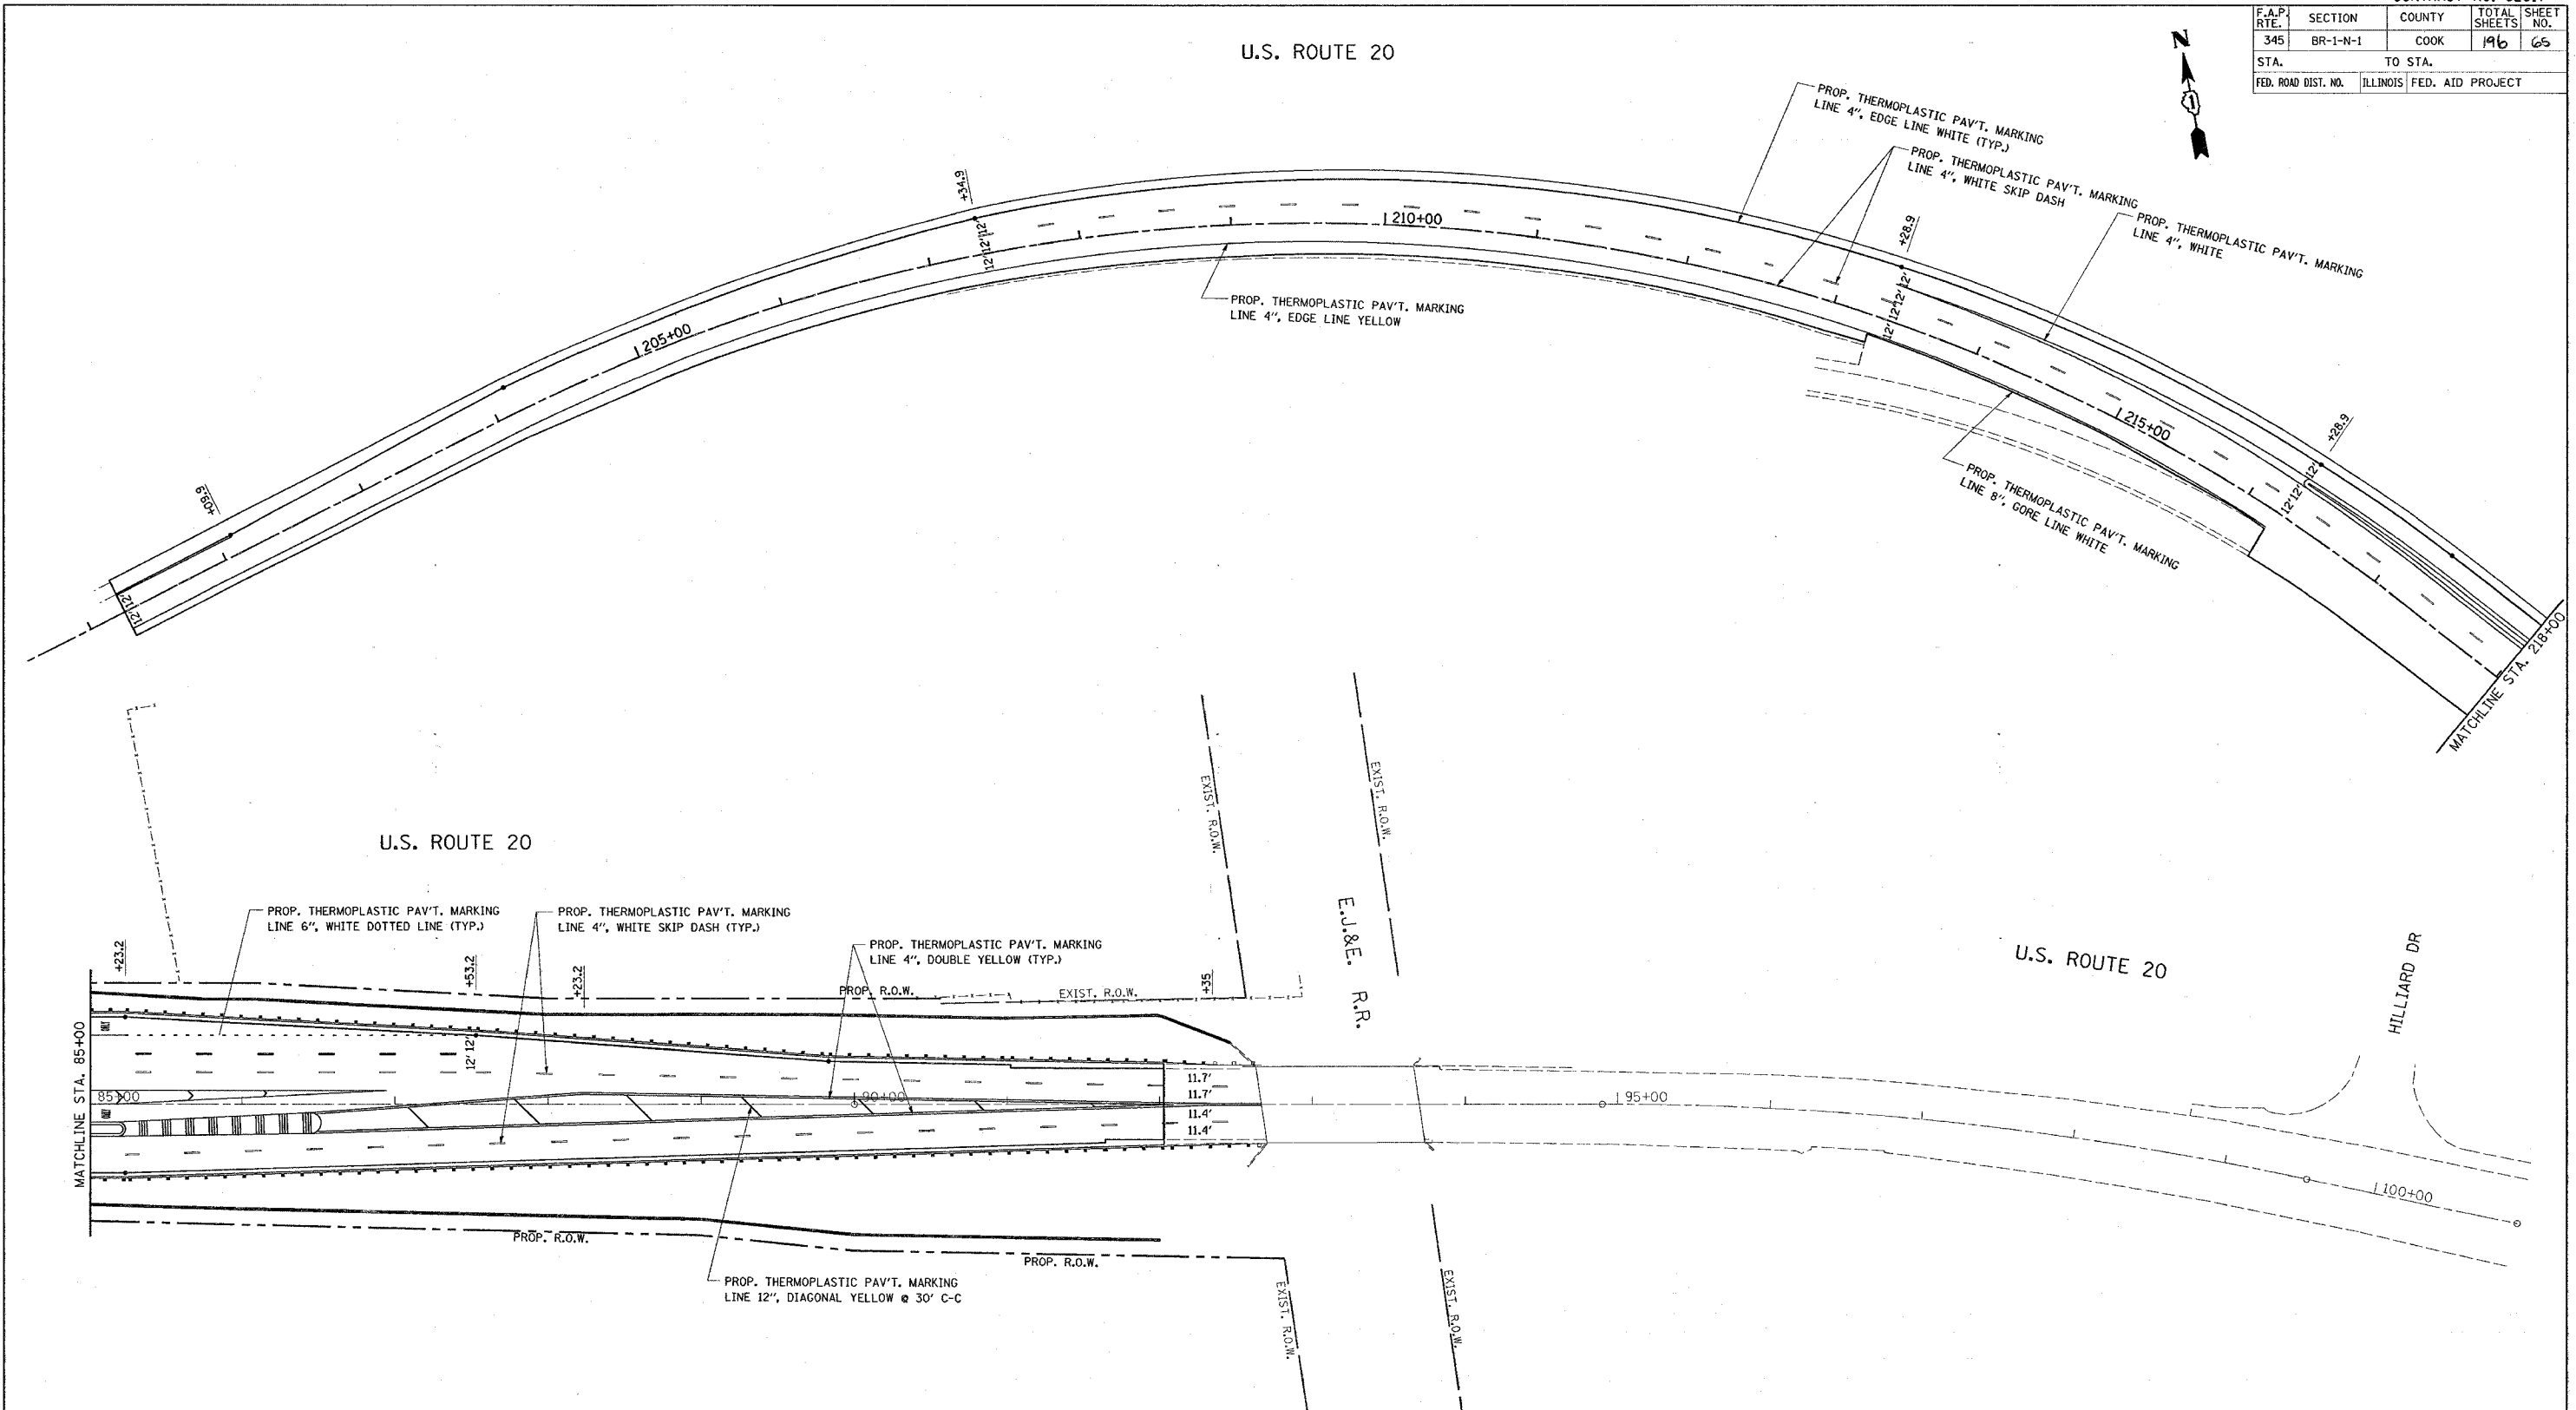

PLOT DATE = 2/14/2008
 FILE NAME = c:\pav\113783\sh_pmk.dgn
 PLOT SCALE = 50.0000 / IN.
 USER NAME = drakeogn

REVISIONS	
NAME	DATE

ILLINOIS DEPARTMENT OF TRANSPORTATION
 PROPOSED PAVEMENT MARKING
 PLAN
 U.S. 20 AT
 BLUFF CITY/ SHALES PKWY.

SCALE: VERT. 1"= 50'
 HORIZ.

DATE 2/14/2008

DRAWN BY
 CHECKED BY