



F.A.P. RTE.	SECTION	COUNTY	TOTAL SHEETS	SHEET NO.
345	BR-1-N-1	COOK	196	67
STA.	TO STA.			
FED. ROAD DIST. NO.	ILLINOIS	FED. AID PROJECT		

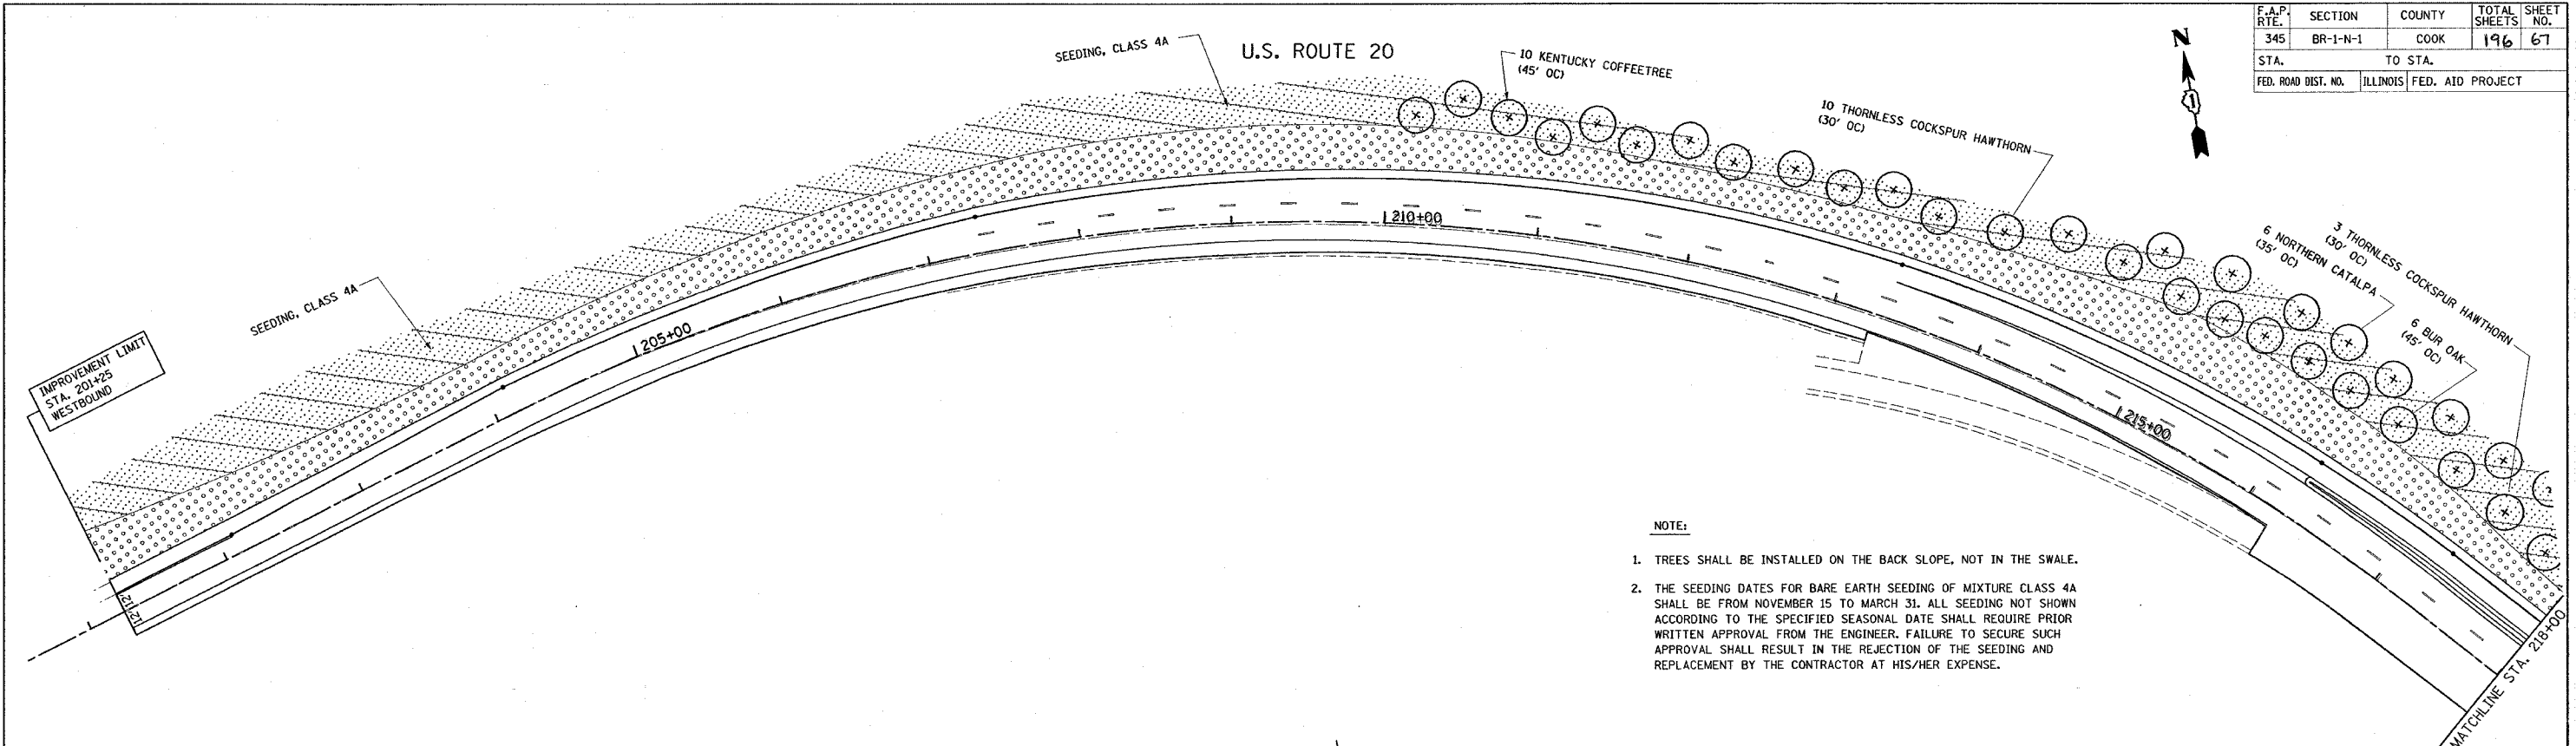

NOTE:

1. TREES SHALL BE INSTALLED ON THE BACK SLOPE, NOT IN THE SWALE.
2. THE SEEDING DATES FOR BARE EARTH SEEDING OF MIXTURE CLASS 4A SHALL BE FROM NOVEMBER 15 TO MARCH 31. ALL SEEDING NOT SHOWN ACCORDING TO THE SPECIFIED SEASONAL DATE SHALL REQUIRE PRIOR WRITTEN APPROVAL FROM THE ENGINEER. FAILURE TO SECURE SUCH APPROVAL SHALL RESULT IN THE REJECTION OF THE SEEDING AND REPLACEMENT BY THE CONTRACTOR AT HIS/HER EXPENSE.

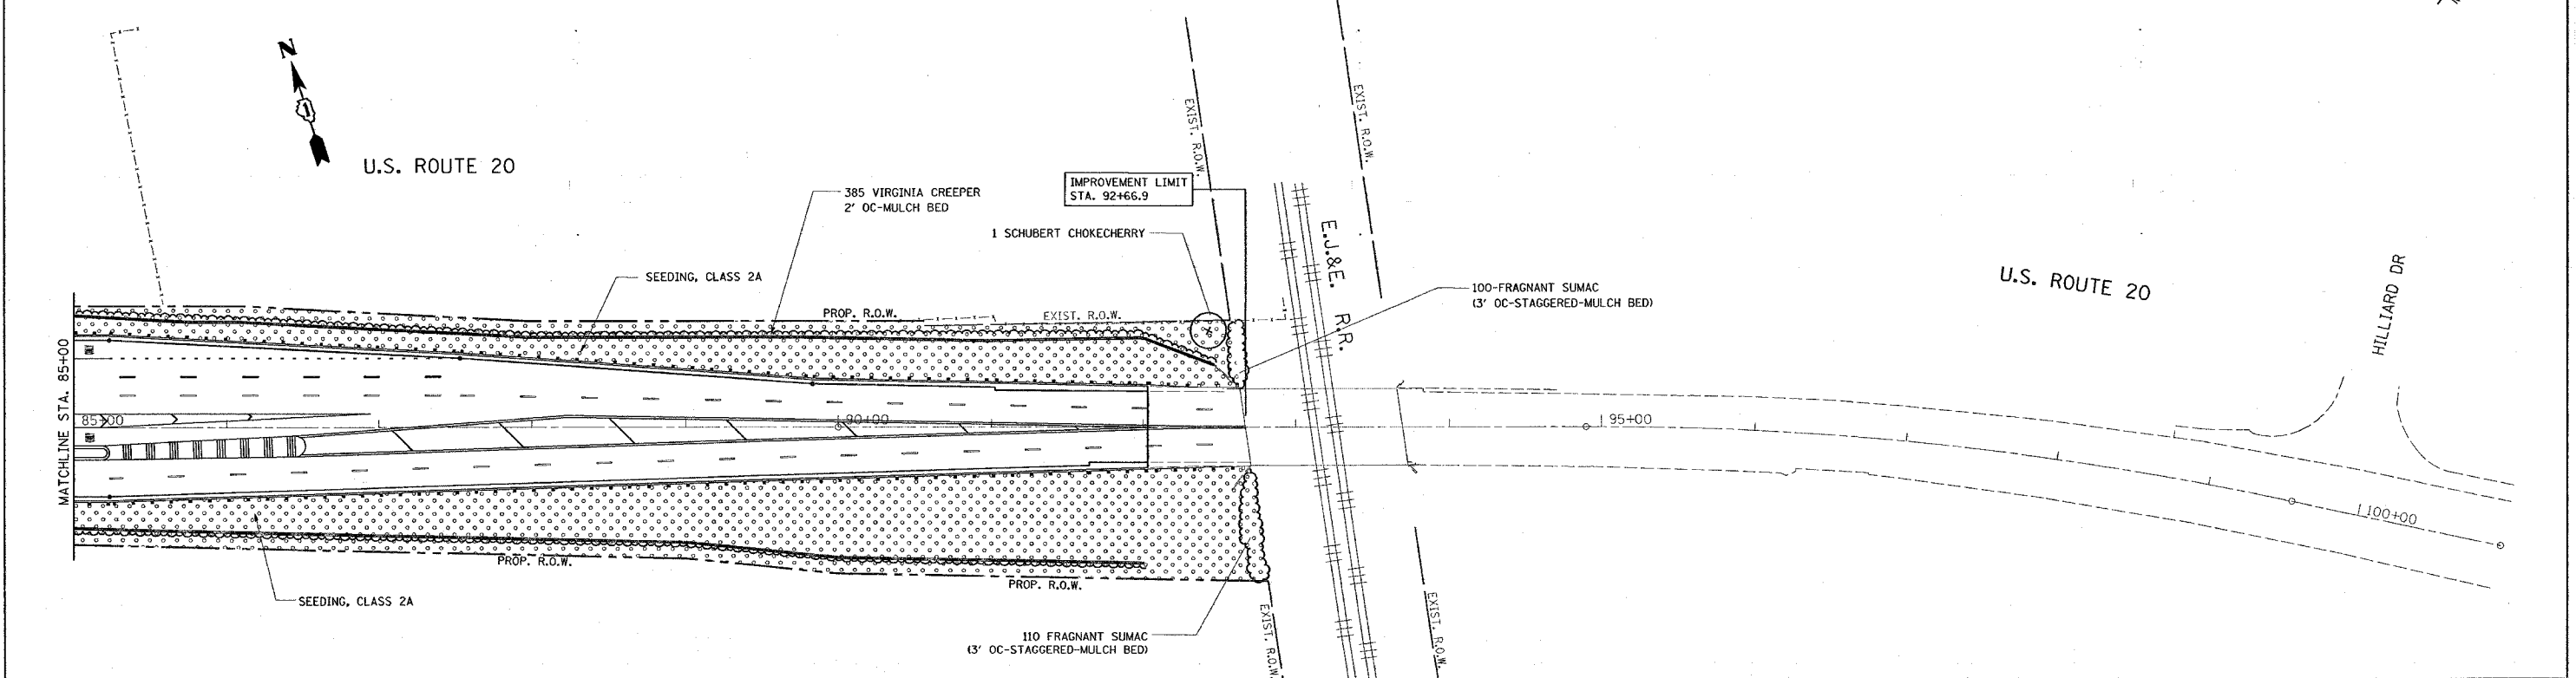

REVISIONS	
NAME	DATE

ILLINOIS DEPARTMENT OF TRANSPORTATION
PROPOSED LANDSCAPING PLAN
U.S. 20 AT
BLUFF CITY/ SHALES PKWY.
 SCALE: VERT. 1" = 50'
 HORIZ. 1" = 50'
 DATE 2/14/2008
 DRAWN BY
 CHECKED BY

PLOT DATE = 2/14/2008
 PLOT NAME = d:\113783\sh_landscape.dgn
 PLOT SCALE = 50.0000 / IN.
 USER NAME = drvlksgn