


F.A.P. RTE.	SECTION	COUNTY	TOTAL SHEETS	SHEET NO.
345	BR-1-N-1	COOK	191	69
STA.	TO STA.			
FED. ROAD DIST. NO.	ILLINOIS	FED. AID PROJECT		

U.S. ROUTE 20

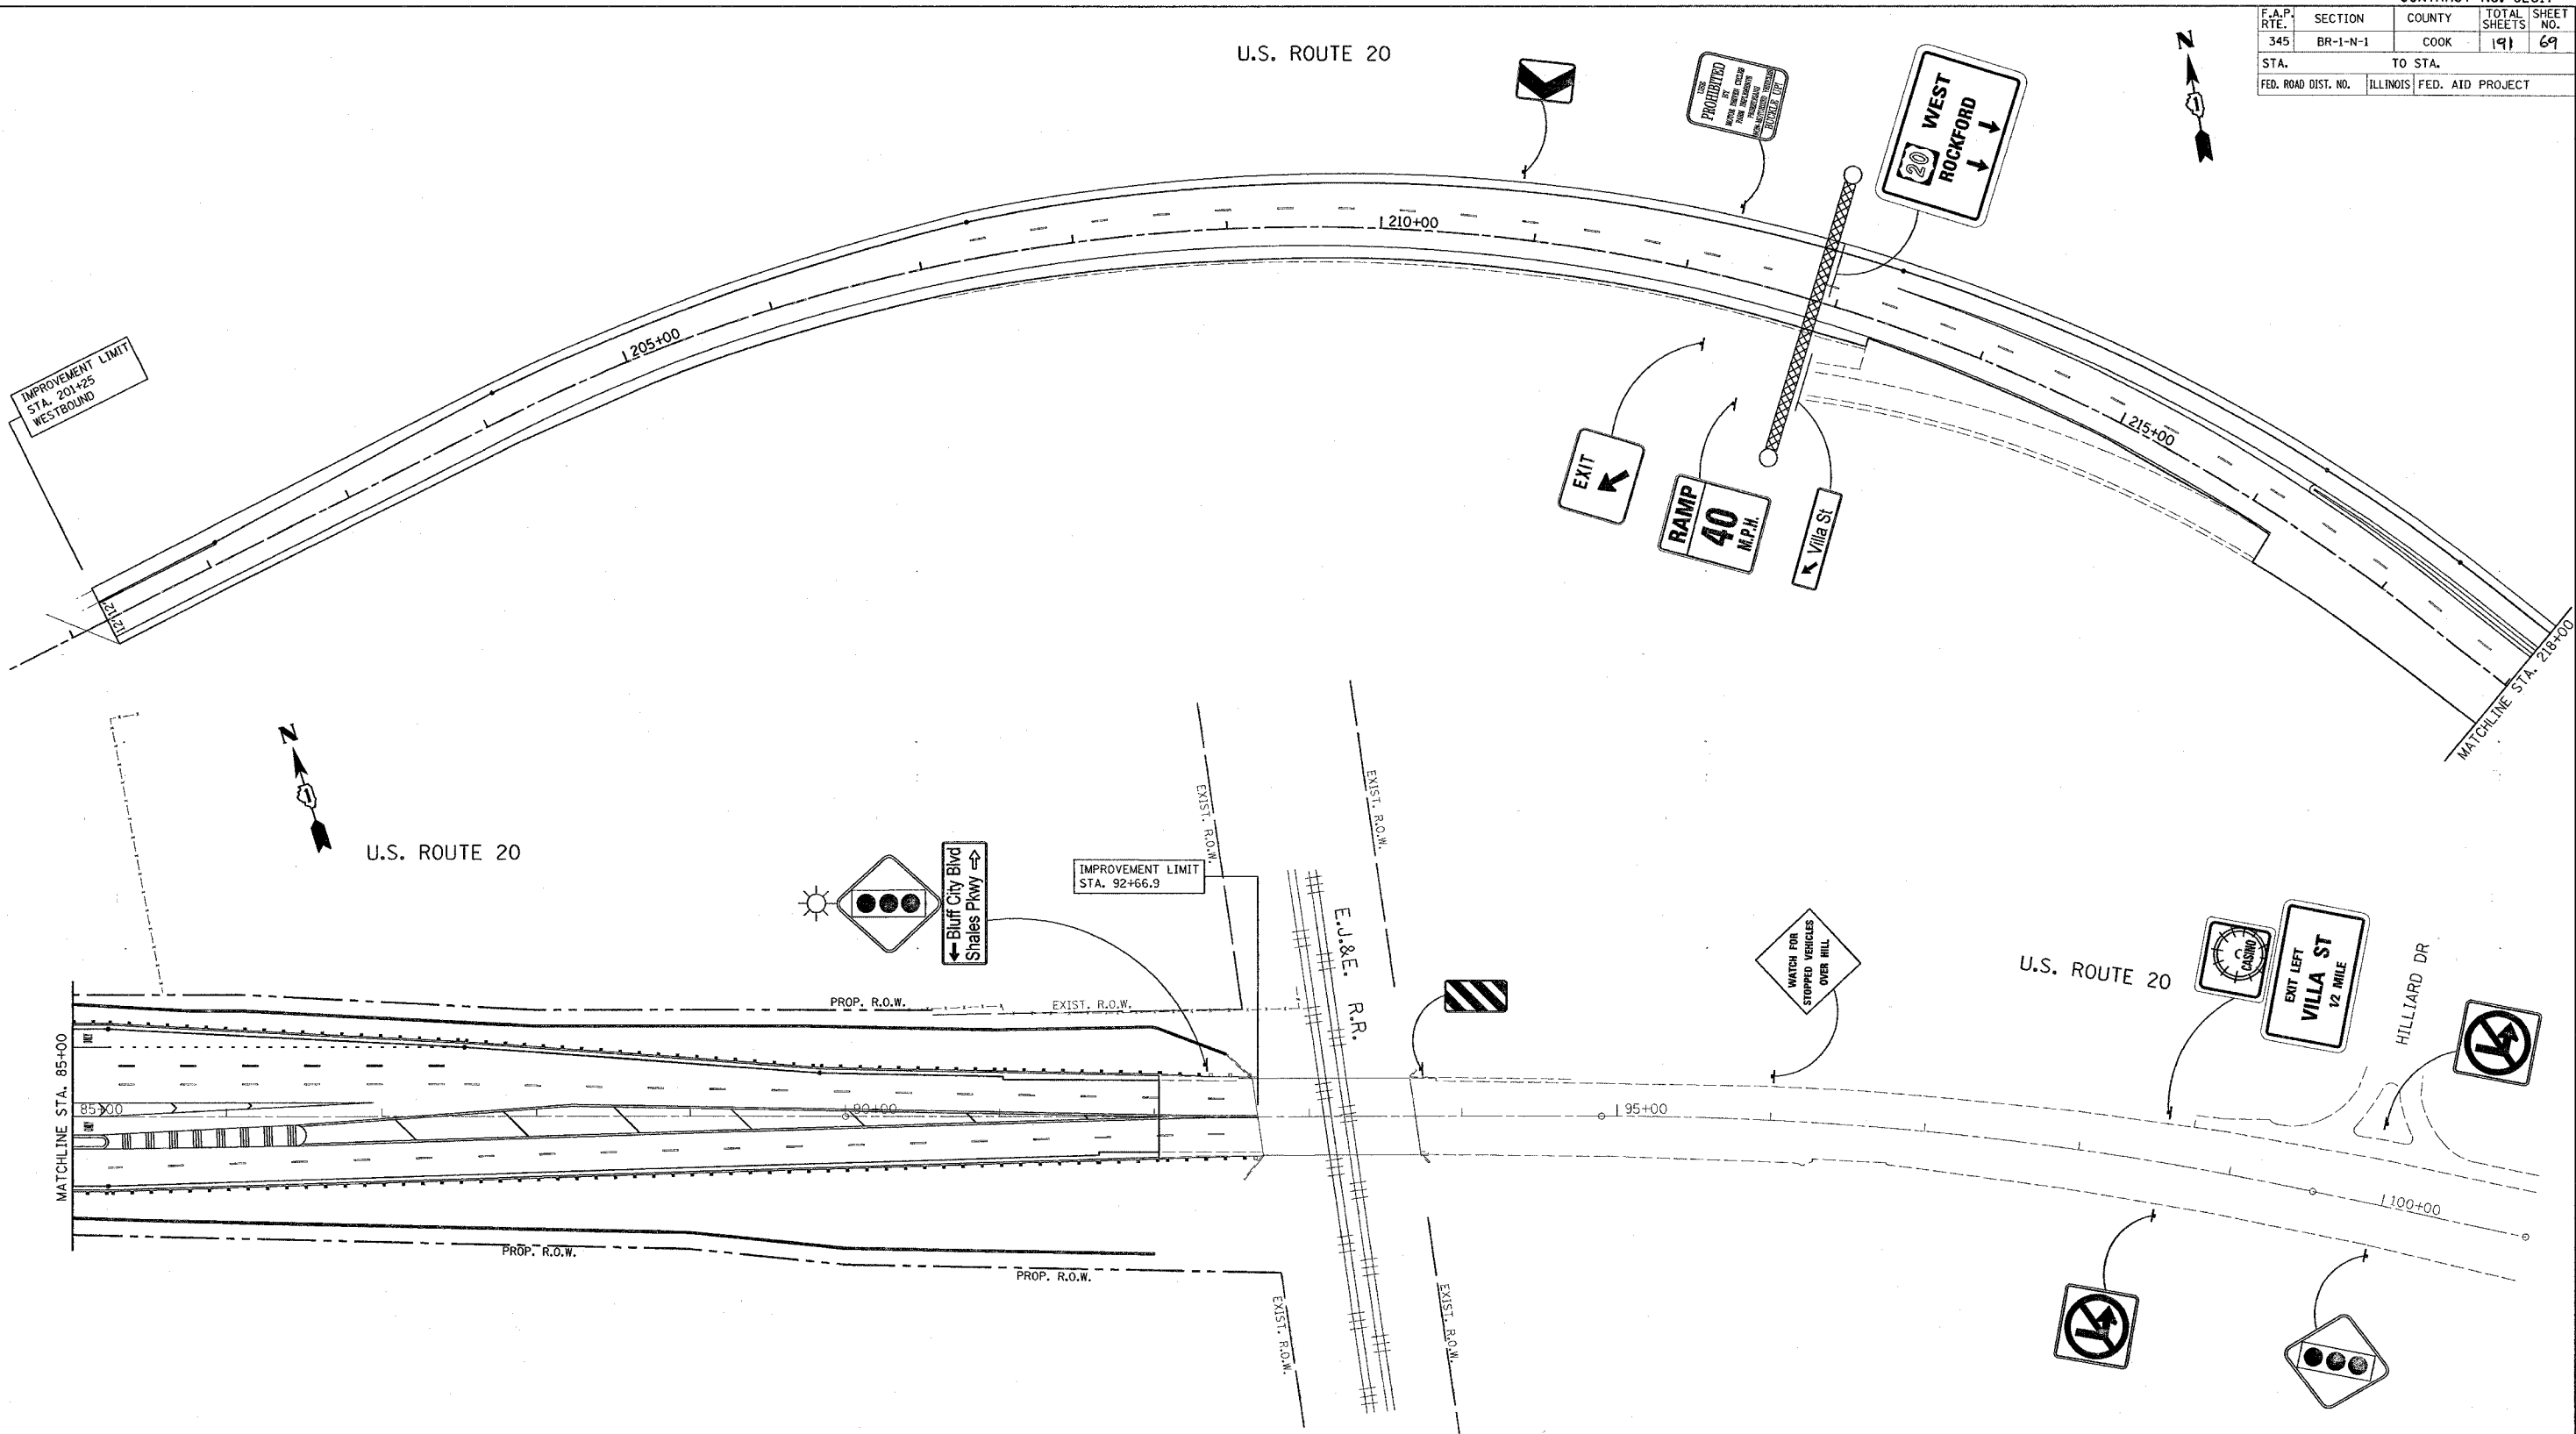

REVISIONS	
NAME	DATE

ILLINOIS DEPARTMENT OF TRANSPORTATION

SIGNING PLAN
U.S. 20 AT
BLUFF CITY/ SHALES PKWY.

SCALE: VERT. 1"= 50'
 HORIZ. 1"= 100'

DATE: 12/1/2007

DRAWN BY _____
 CHECKED BY _____

PLOT DATE = 12/1/2007
 FILE NAME = s:\prj\c\62617\ad13783\shales_signing.dgn
 PLOT SCALE = 58.0000 / IN.
 USER NAME = bbeard