
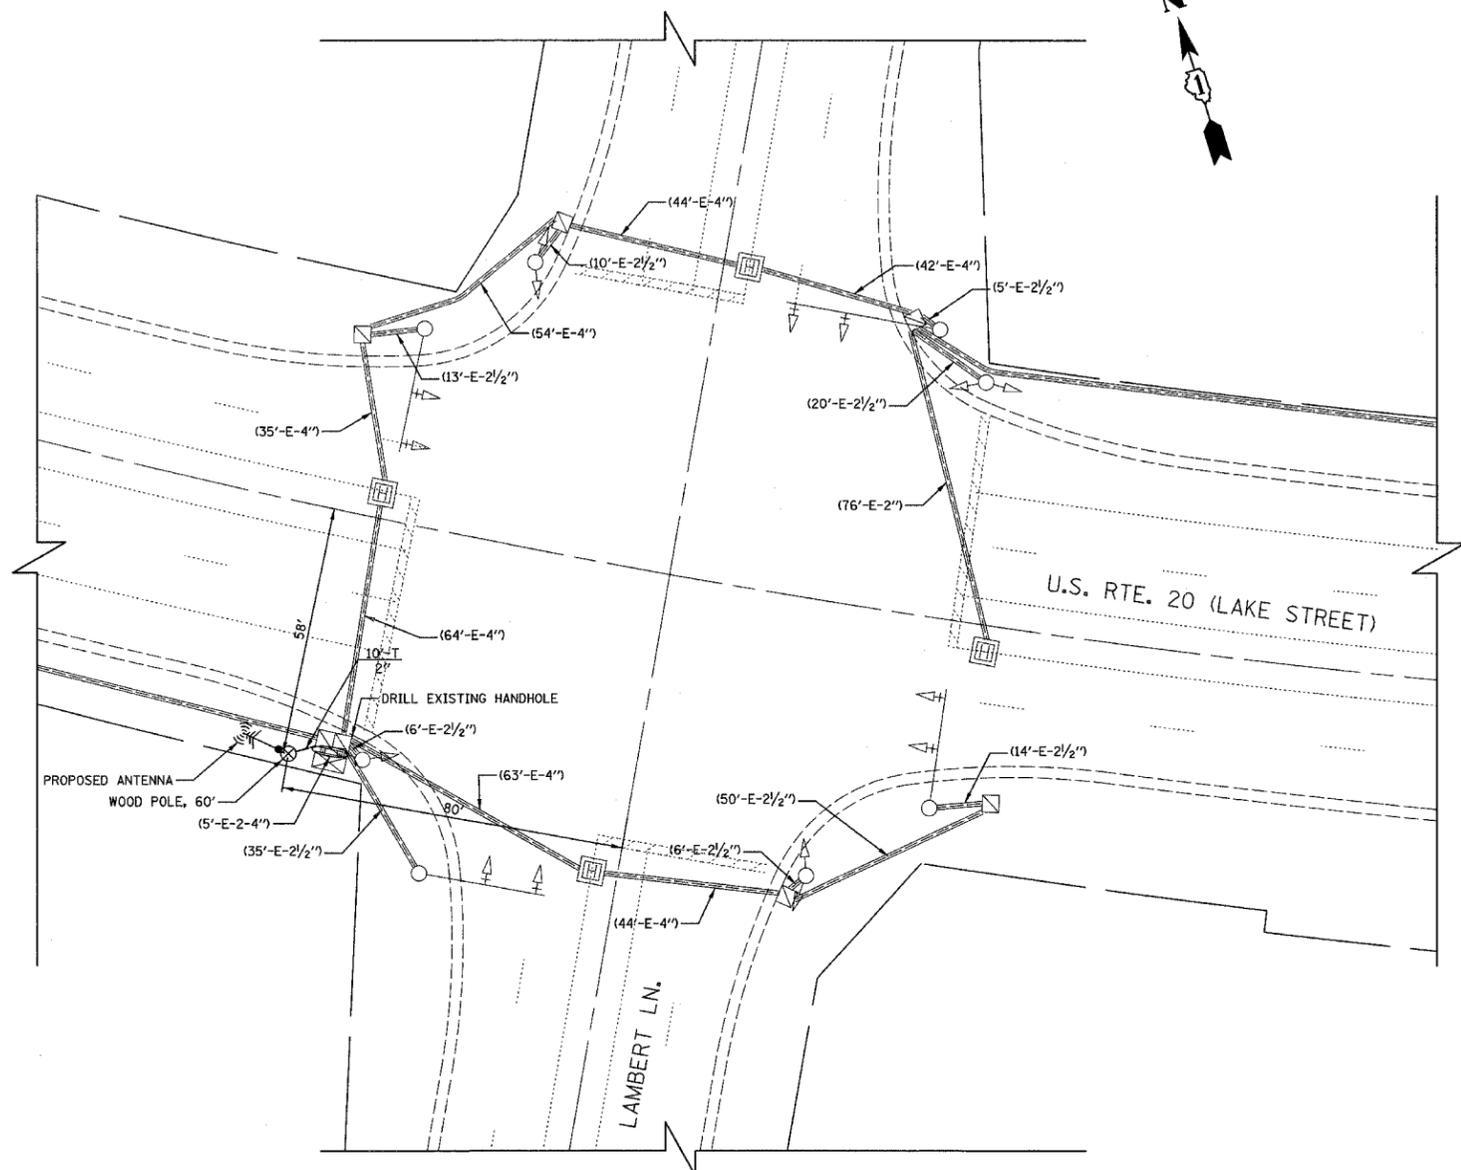


F.A.P. RTE.	SECTION	COUNTY	TOTAL SHEETS	SHEET NO.
345	(7-YV-1&8R-1) WRS&T-YVI-BR	COOK	196	79
STA.		TO STA.		
FED. ROAD DIST. NO. 7		ILLINOIS FED. AID PROJECT		

NOTE: THIS SHEET IS PROVIDED FOR INFORMATIONAL PURPOSES ONLY FOR REMOVAL OF THE TEMPORARY RADIO INTERCONNECT

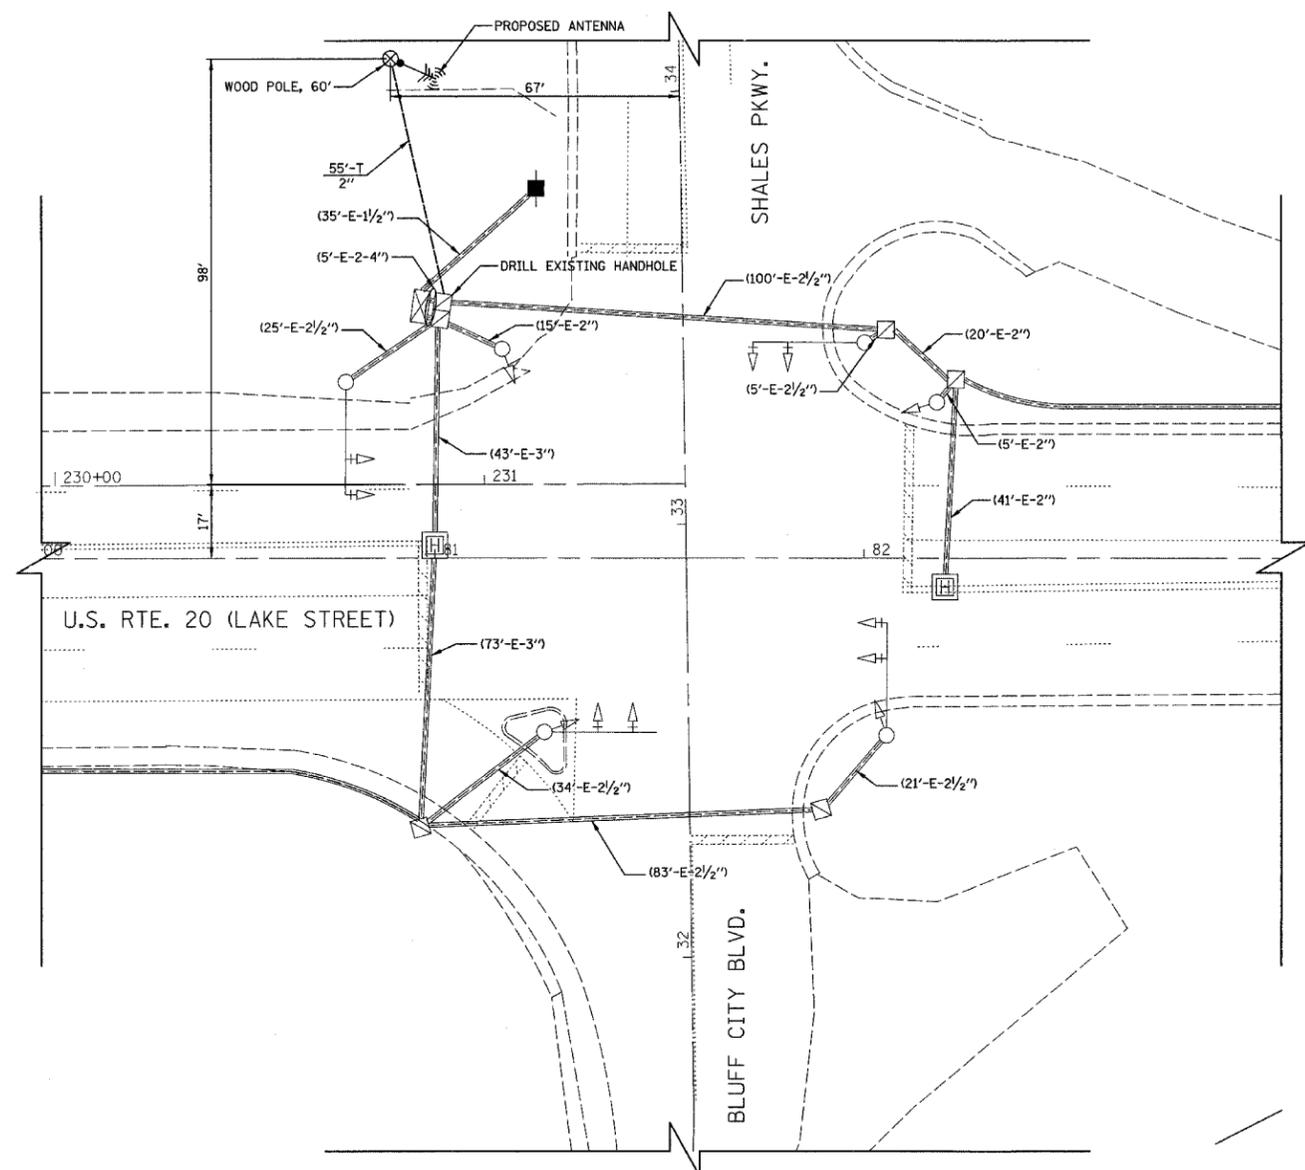

**TRAFFIC SIGNAL LEGEND**

EXISTING		PROPOSED		EXISTING		PROPOSED	
CONTROLLER			DETECTOR LOOP			CAST IRON JUNCTION BOX	
SERVICE INSTALLATION			EMERGENCY VEHICLE SYSTEM DETECTOR			CONFIRMATION BEACON	
SIGNAL HEAD			SIGNAL HEAD PROGRAMMED			CONDUIT SPLICE	
SIGNAL HEAD WITH BACKPLATE			WOOD POLE			RACEWAY FOR MAGNETIC DETECTOR, TYPE I OR TYPE II	
SIGNAL HEAD, PEDESTRIAN			VEHICLE DETECTOR, NON COMPENSATED MAGNETIC TYPE			RAILROAD CONTROLLER	
SIGNAL POST			ILLUMINATED SIGN, FIBER OPTIC NO LEFT TURN			ILLUMINATED SIGN, FIBER OPTIC NO RIGHT TURN	
MAST ARM ASSEMBLY AND POLE, STEEL			TELEPHONE CONNECTION			UNINTERRUPTIBLE POWER SUPPLY	
MAST ARM ASSEMBLY AND POLE, ALUMINUM							
COMBINATION MAST ARM ASSEMBLY AND POLE, STEEL							
COMMON TRENCH							
UNIT DUCT							
HANDHOLE							
HEAVY-DUTY HANDHOLE							
DOUBLE HANDHOLE							
G.S. CONDUIT IN TRENCH OR PUSHED							
PEDESTRIAN PUSH-BUTTON DETECTOR							

**NOTES FOR TEMPORARY INTERCONNECT:**

- ALL WORK SHOWN SHALL BE INCLUDED IN THE PAY ITEM "WIRELESS INTERCONNECT, COMPLETE." WOOD POLES SHALL BE PAID FOR SEPARATELY.

**RESTORATION OF WORK AREA.**  
 RESTORATION OF THE TRAFFIC SIGNAL WORK AREA SHALL BE INCIDENTAL TO THE RELATED PAY ITEM SUCH AS FOUNDATION, CONDUIT, HANDHOLE, TRENCH AND BACKFILL, ETC., AND NO EXTRA COMPENSATION SHALL BE ALLOWED. ALL ROADWAY SURFACES SUCH AS SHOULDER, MEDIAN, SIDEWALKS, PAVEMENT, ETC. SHALL BE REPLACED IN KIND. ALL DAMAGE TO MOWED LAWNS SHALL BE REPLACED WITH AN APPROVED SOD, AND ALL DAMAGE TO UNMOWED FIELDS SHALL BE SEED IN ACCORDANCE WITH STANDARD SPECIFICATIONS 252 AND 250 RESPECTIVELY.

SCHEDULE OF QUANTITIES		
PAY ITEM	UNIT	QUANTITY
MAINTENANCE OF EXISTING TRAFFIC SIGNAL INSTALLATION	EACH	2
WIRELESS INTERCONNECT, COMPLETE	EACH	1
TRAFFIC SIGNAL WOOD POLE, 60 FT, CLASS 4	EACH	2

REVISIONS	
NAME	DATE

ILLINOIS DEPARTMENT OF TRANSPORTATION  
 TEMPORARY INTERCONNECT PLAN  
 U.S. RTE. 20 (LAKE STREET)  
 SHALES PKWY./BLUFF CITY BLVD.  
 TO LAMBERT LANE

SCALE: 1"=20'  
 DATE: 12/14/2007  
 DRAWN BY: CEC  
 DESIGNED BY: BRD  
 CHECKED BY: JJE