


CONTRACT NO. 62617

F.A.P. RTE.	SECTION	COUNTY	TOTAL SHEETS	SHEET NO.
345	BR-1-N-1	COOK	196	139
STA.		TO STA.		
FED. ROAD DIST. NO.	ILLINOIS	FED. AID PROJECT		

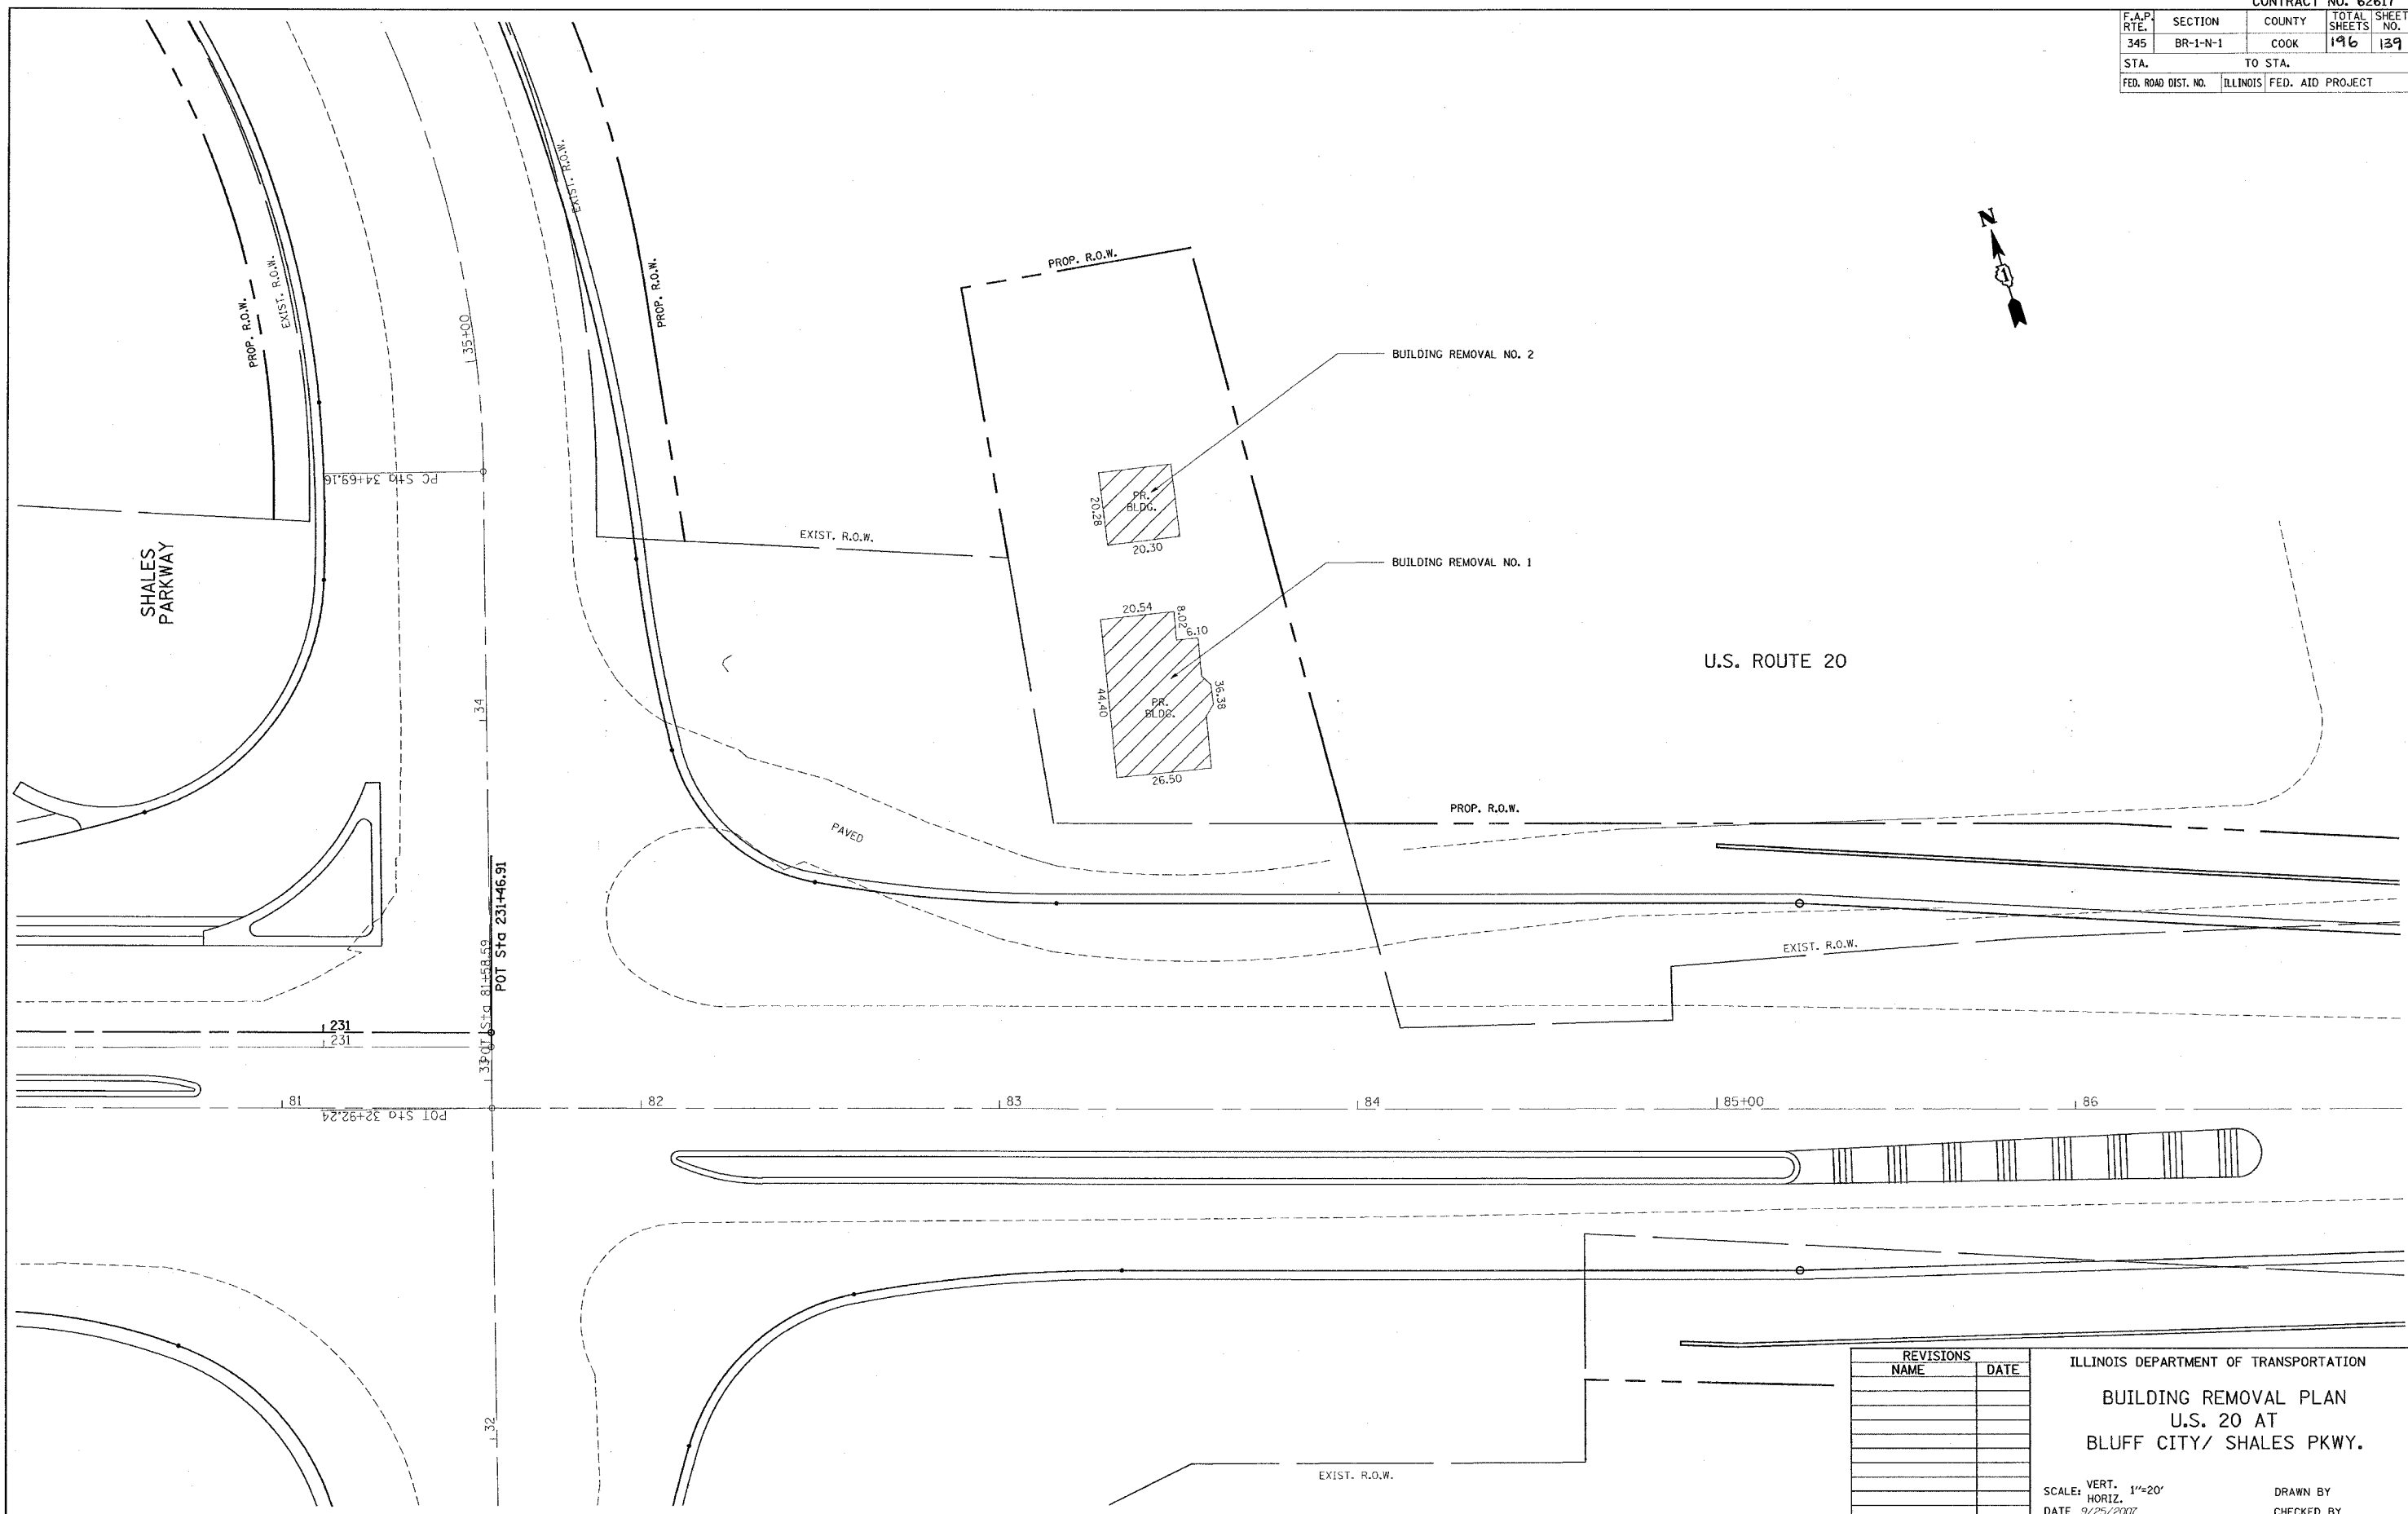

PLOT DATE = 9/25/2007
 FILE NAME = c:\pcc\4113783\shales.dgn
 PLOT SCALE = 28.0000' / IN.
 USER NAME = drakecagn

REVISIONS	
NAME	DATE

ILLINOIS DEPARTMENT OF TRANSPORTATION
BUILDING REMOVAL PLAN
U.S. 20 AT
BLUFF CITY/ SHALES PKWY.

VERT. SCALE: 1"=20'
 HORIZ. SCALE: 1"=20'
 DATE: 9/25/2007

DRAWN BY
 CHECKED BY