

CONTRACT NO.				
F.A. RTE.	SECTION	COUNTY	TOTAL SHEETS	SHEET NO.
345	BR-1-N-1	COOK	196	170
STA. TO STA.				
FED. ROAD DIST. NO. ILLINOIS FED. AID PROJECT				

DATE	BY


  

ORIGINAL SURVEY	REVISED SURVEY
PLotted	Plotted
Template	Template
Areas	Areas
Checked	Checked

DATE	BY

ORIGINAL SURVEY	REVISED SURVEY
Plotted	Plotted
Template	Template
Areas	Areas
Checked	Checked

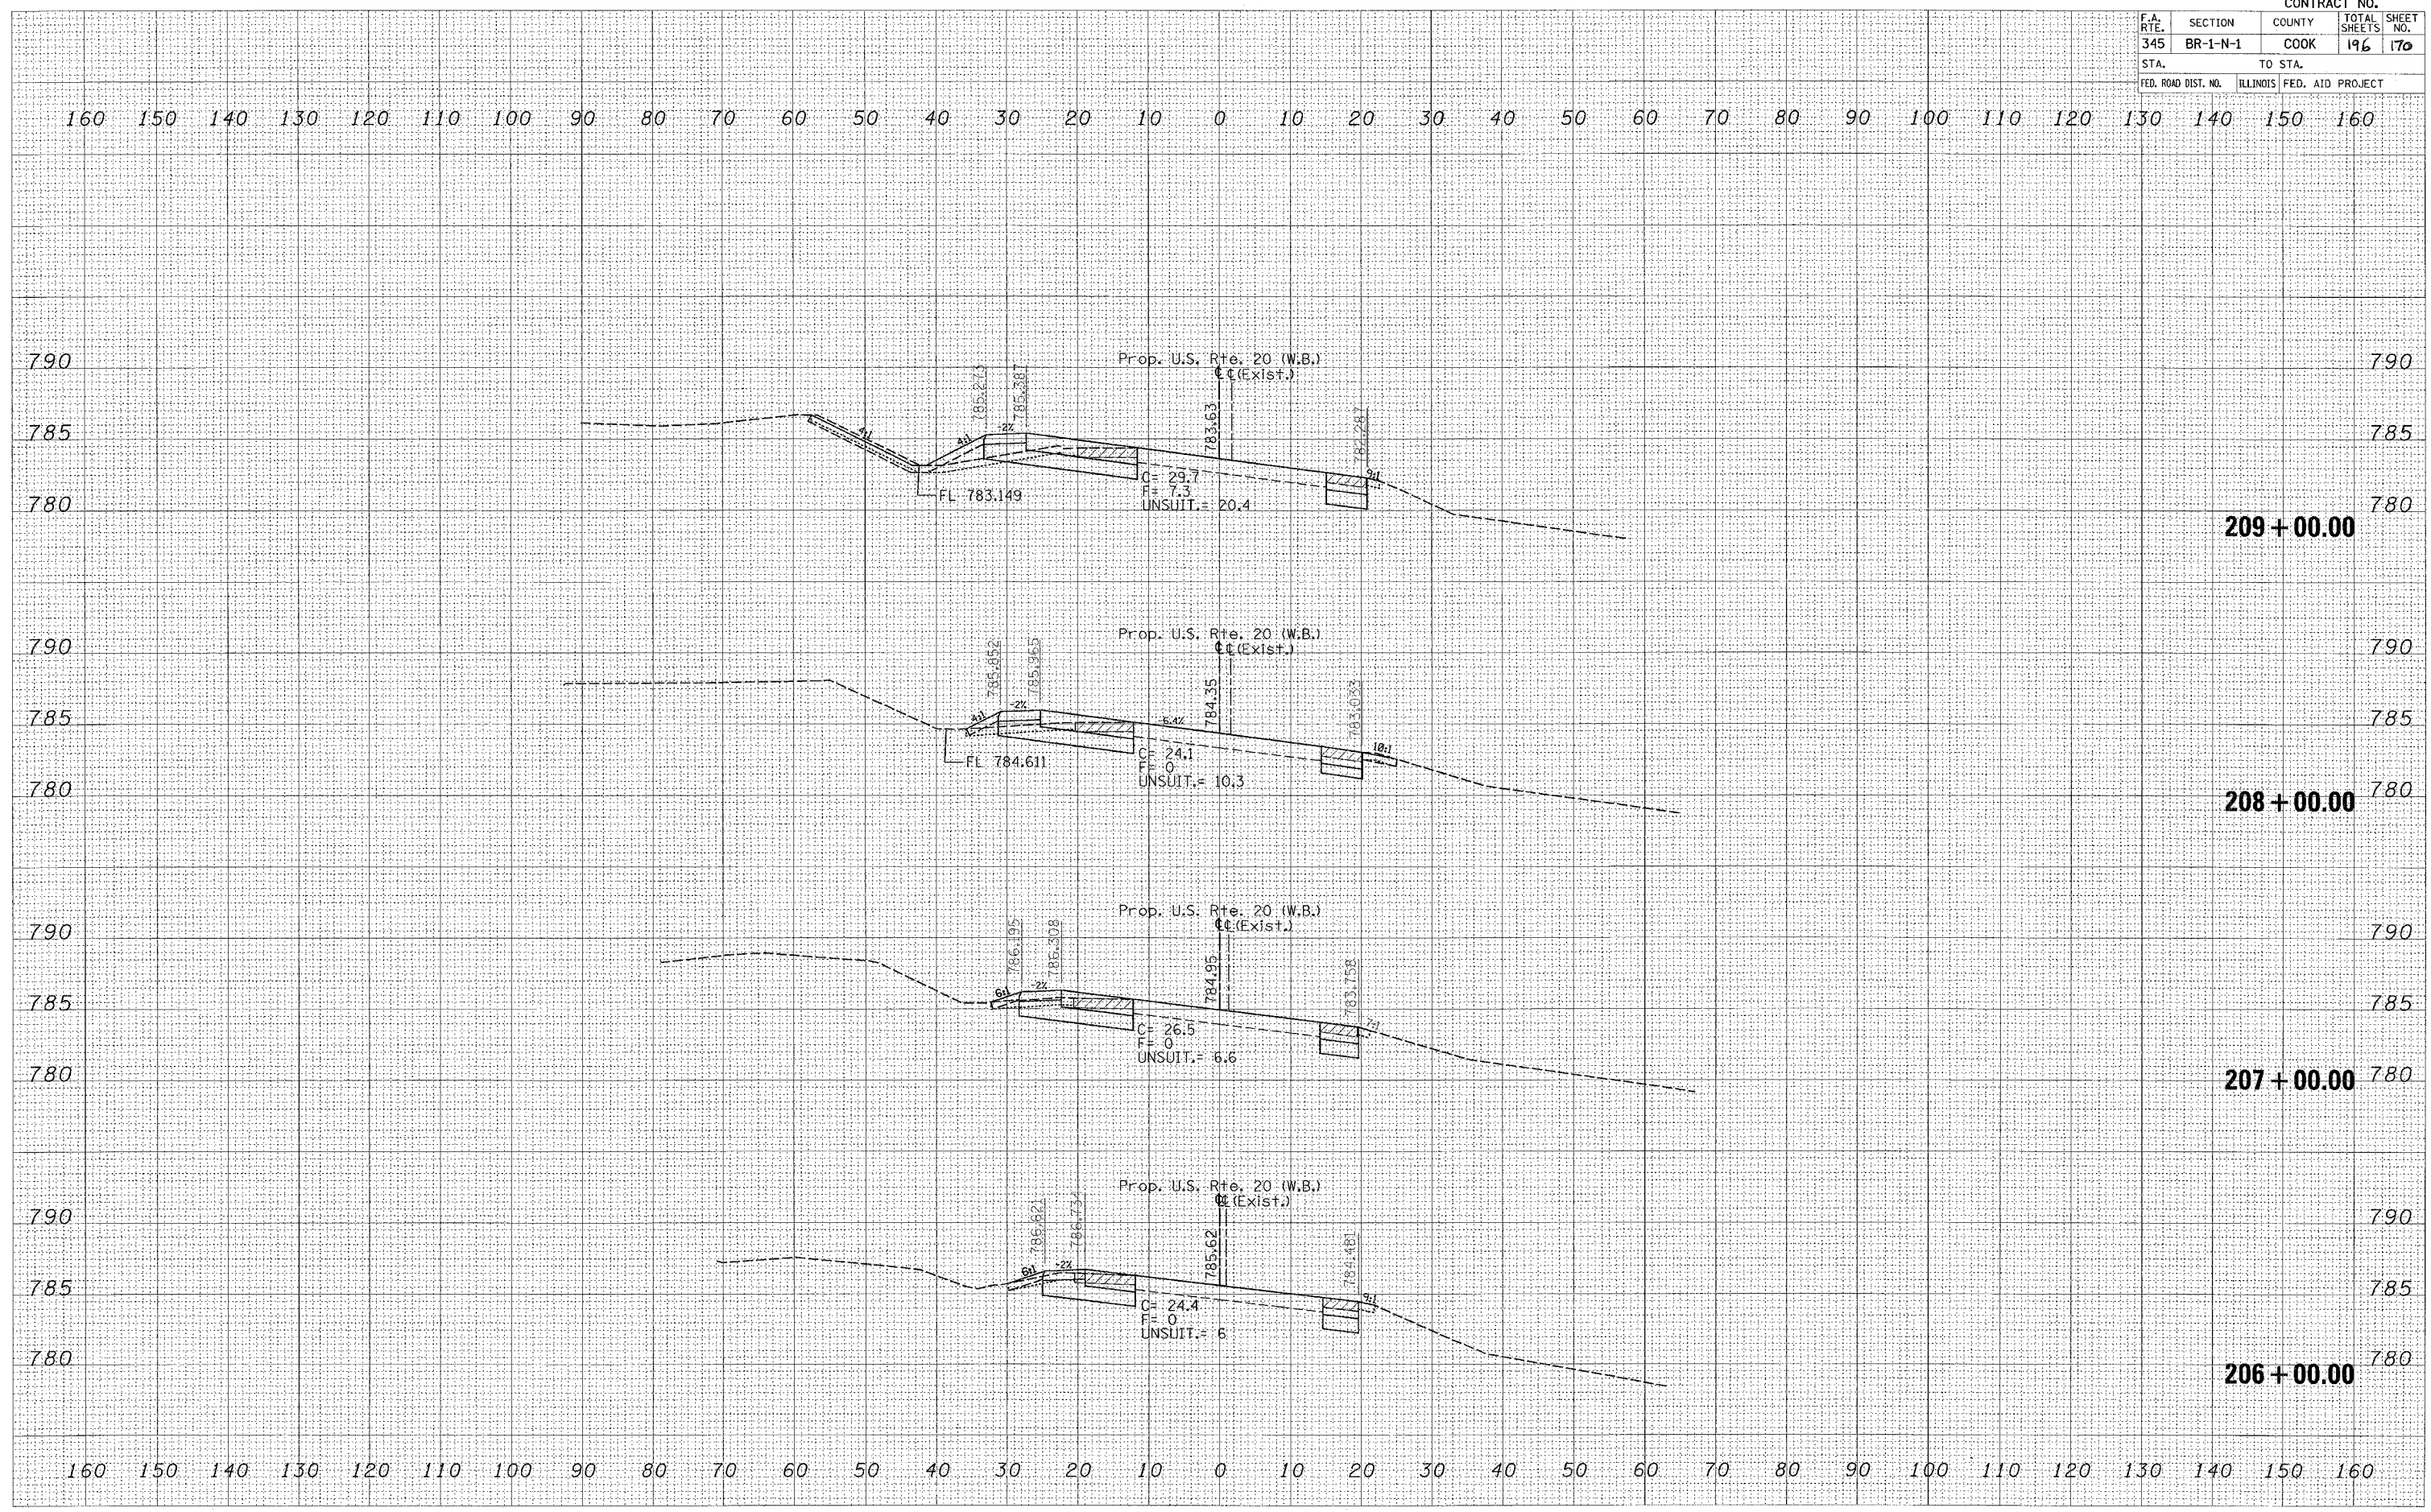

PLOT DATE = 2/16/2008  
 FILE NAME = c:\p\proj\13783\13783-vr-1420.mxd  
 PLOT SCALE = 1/8" = 10.0000' / 1" / IN.  
 USER NAME = adobene