


PLOT DATE = 11/15/2007
 FILE NAME = s:\projects\13783\13783.dwg
 PLOT SCALE = 10.0000 / IN.
 USER NAME = abbas

ORIGINAL SURVEY BY DATE
 SURVEYED BY DATE
 PLOTTED BY DATE
 TEMPLATE NO.
 NOTE BOOK NO.
 AREAS CHECKED

FINAL SURVEY BY DATE
 SURVEYED BY DATE
 PLOTTED BY DATE
 TEMPLATE NO.
 NOTE BOOK NO.
 AREAS CHECKED

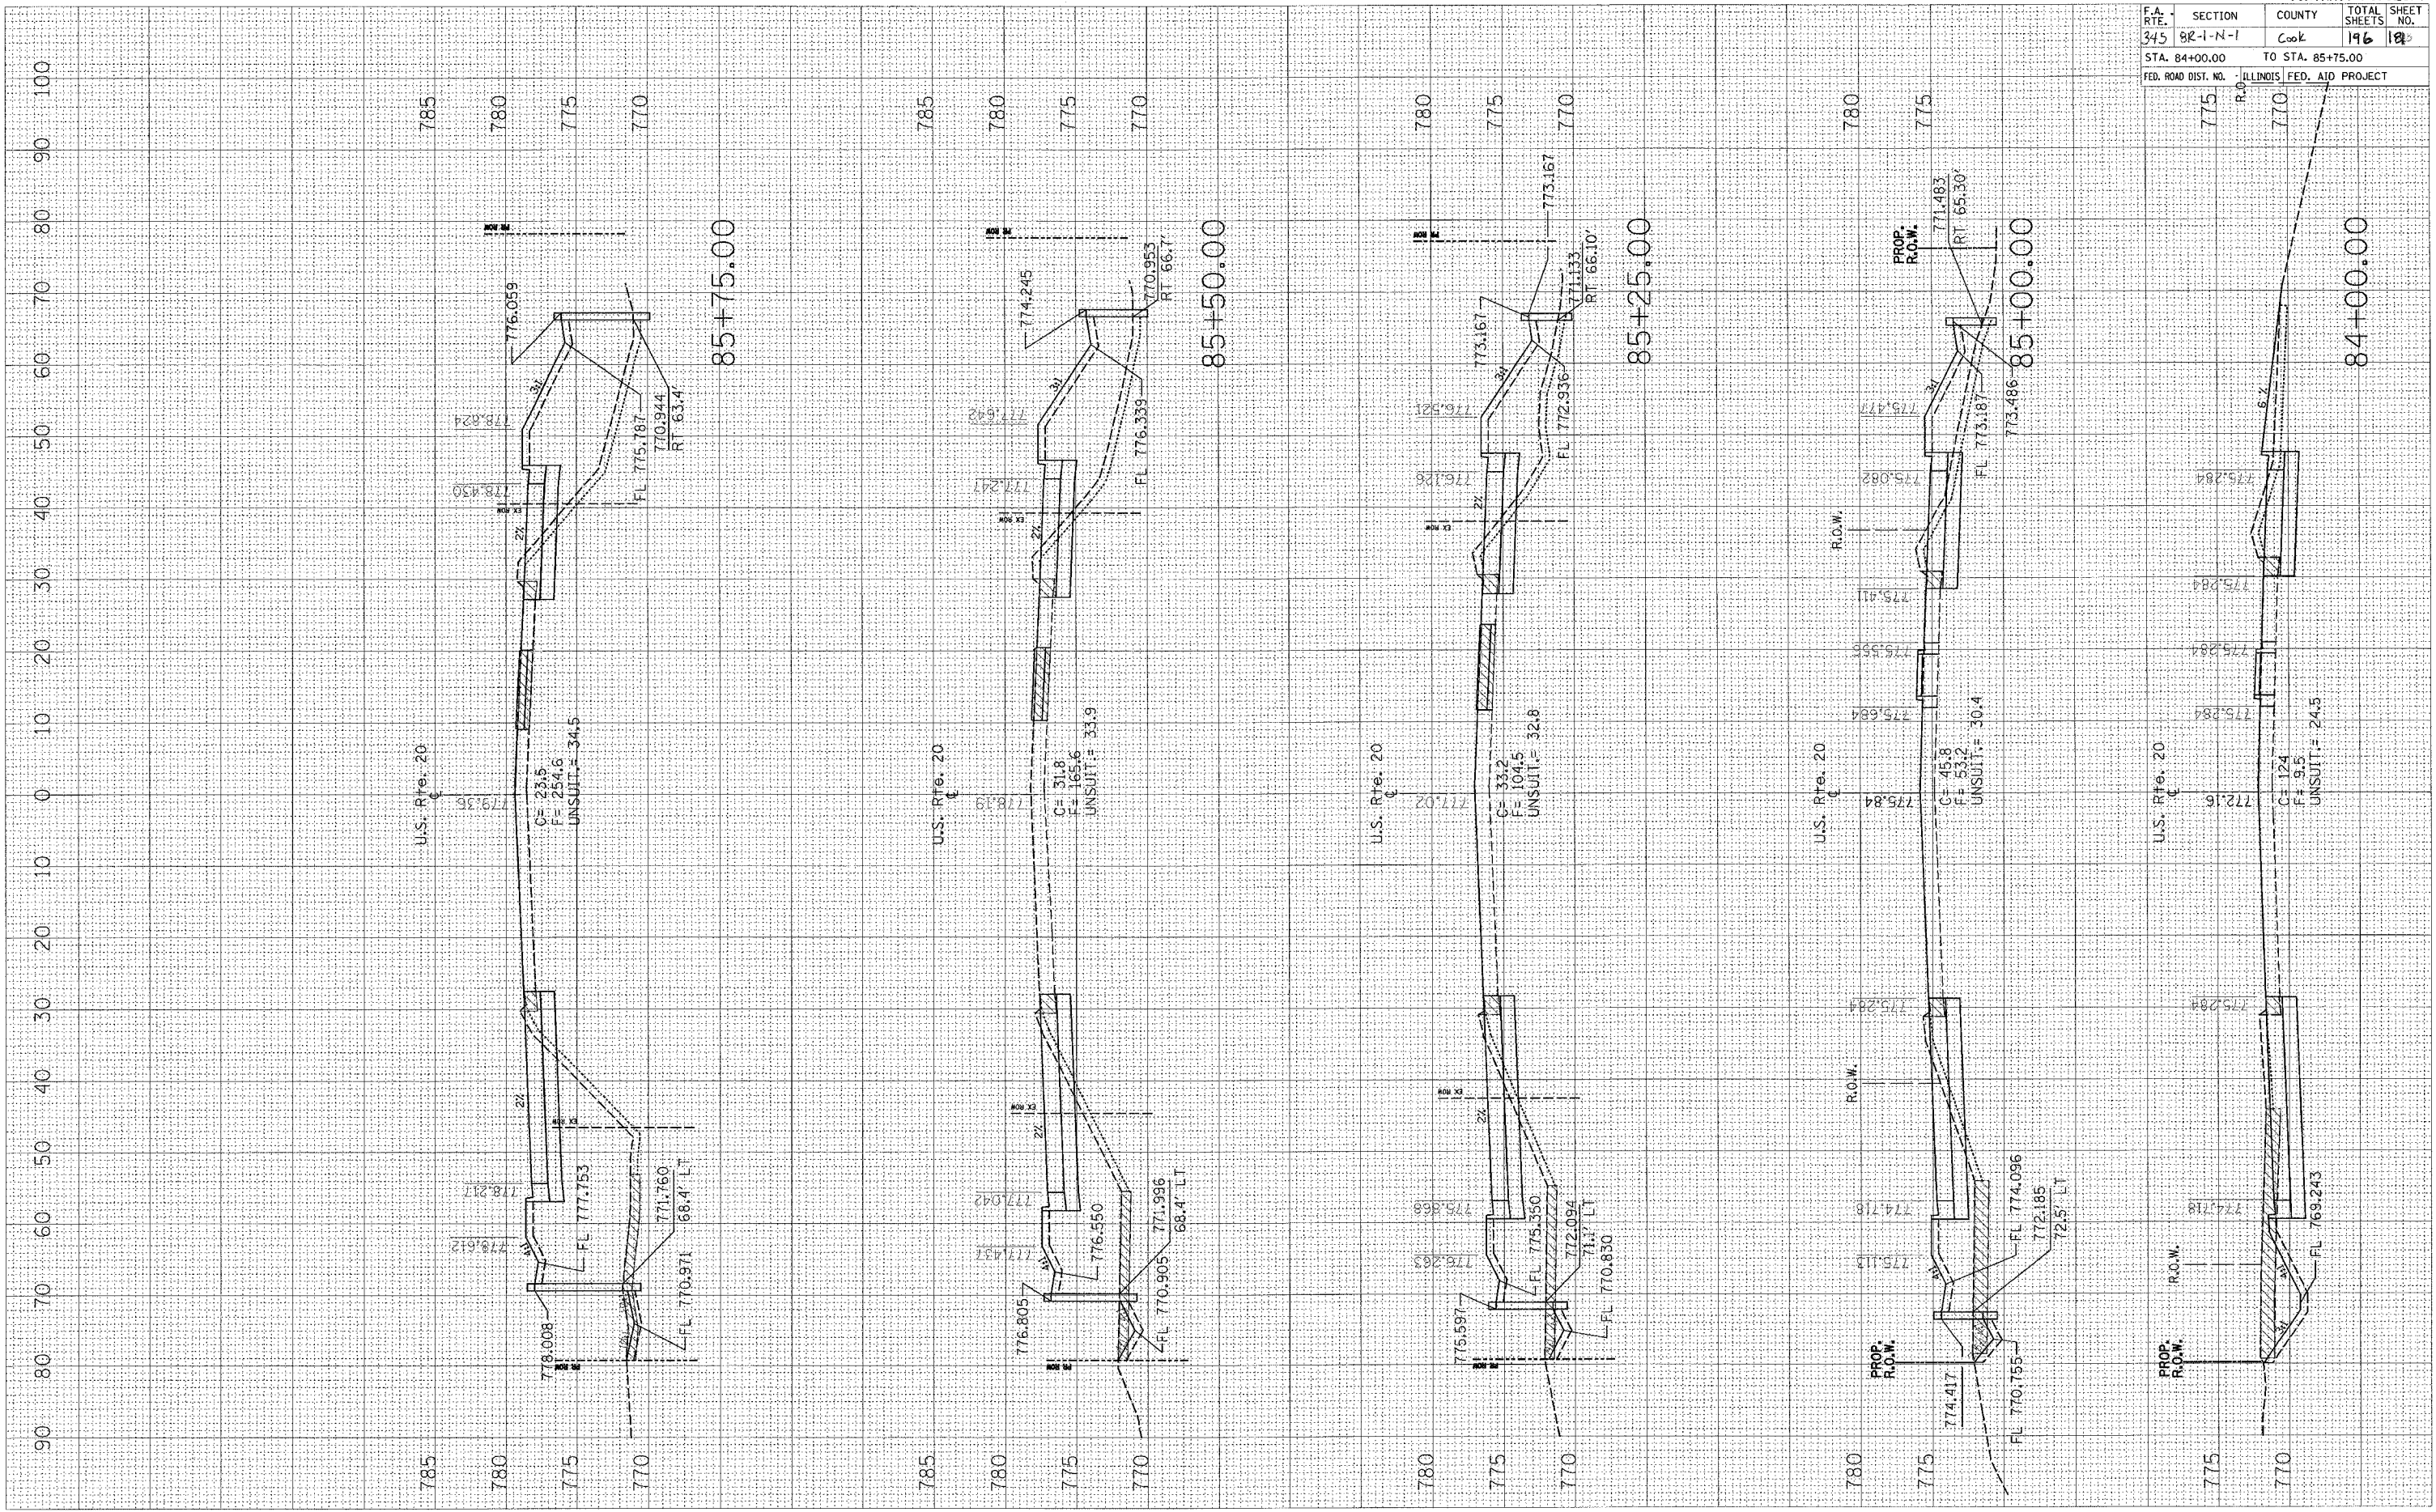

CONTRACT NO. 62617			
F.A. RTE.	SECTION	COUNTY	TOTAL SHEETS
345	BR-1-N-1	Cook	196
STA. 84+00.00		TO STA. 85+75.00	
ILLINOIS FED. AID PROJECT			

90 80 70 60 50 40 30 20 10 0 10 20 30 40 50 60 70 80 90 100