


PLOT DATE = 11/15/2007
 FILE NAME = c:\pco\meta\dl13703\st.un20.dwg
 PLOT SCALE = 1/8" = 1'-0"
 USER NAME = ababbas

ORIGINAL SURVEY
 SURVEYED BY
 TEMPLATE NO.
 AREAS CHECKED

FINAL SURVEY
 SURVEYED BY
 NOTE BOOK NO.
 AREAS CHECKED

DATE
 BY

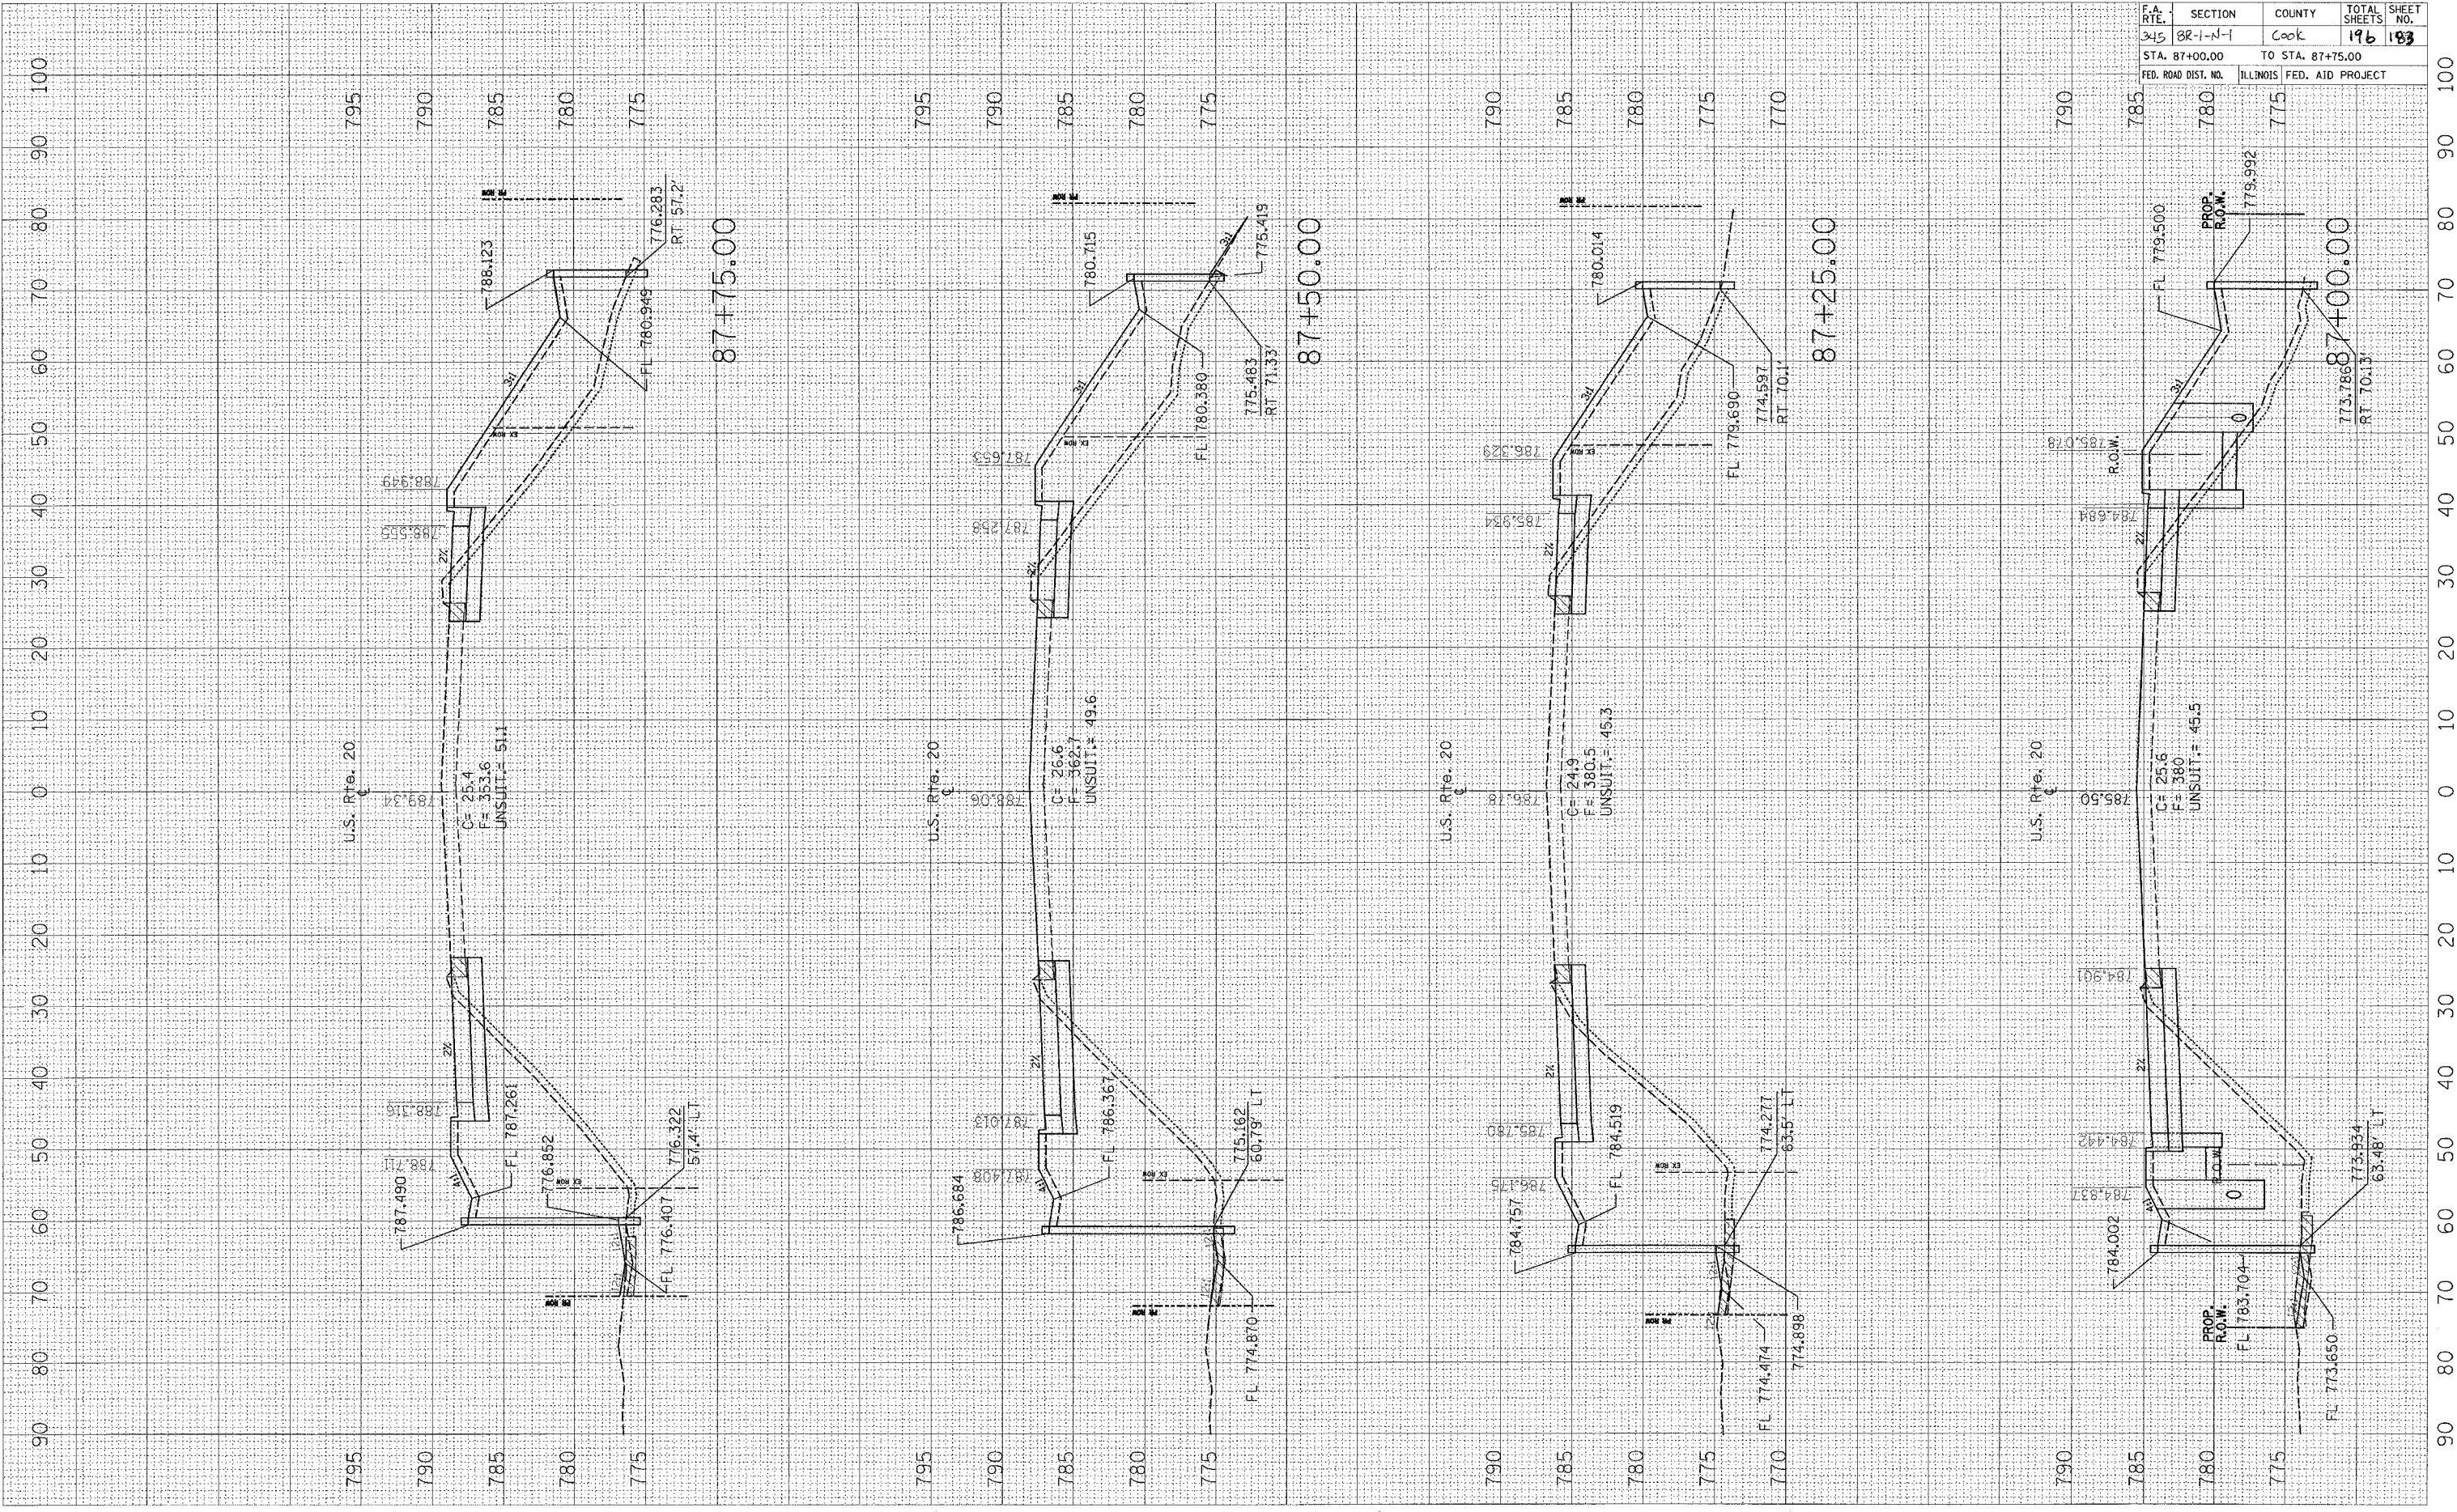

CONTRACT NO. 62617			
F.A. RTE.	SECTION	COUNTY	TOTAL SHEETS
345	8R-1-N-1	Cook	196
STA. 87+00.00		TO STA. 87+75.00	
FED. ROAD DIST. NO.		ILLINOIS FED. AID PROJECT	

90 80 70 60 50 40 30 20 10 0 10 20 30 40 50 60 70 80 90 100
 795 790 785 780 775
 795 790 785 780 775
 790 785 780 775 770
 790 785 780 775