


PLOT DATE = 11/15/2007  
 FILE NAME = c:\pwc\projects\113783\asun28.sh\p1c1e.book  
 PLOT SCALE = 10.0000 / IN.  
 USER NAME = ababaw

ORIGINAL SURVEY PLOTTED  
 SURVEY PLOTTED  
 TEMPLATE AREAS CHECKED

FINAL SURVEY PLOTTED  
 SURVEY PLOTTED  
 TEMPLATE AREAS CHECKED

BY: \_\_\_\_\_ DATE: \_\_\_\_\_

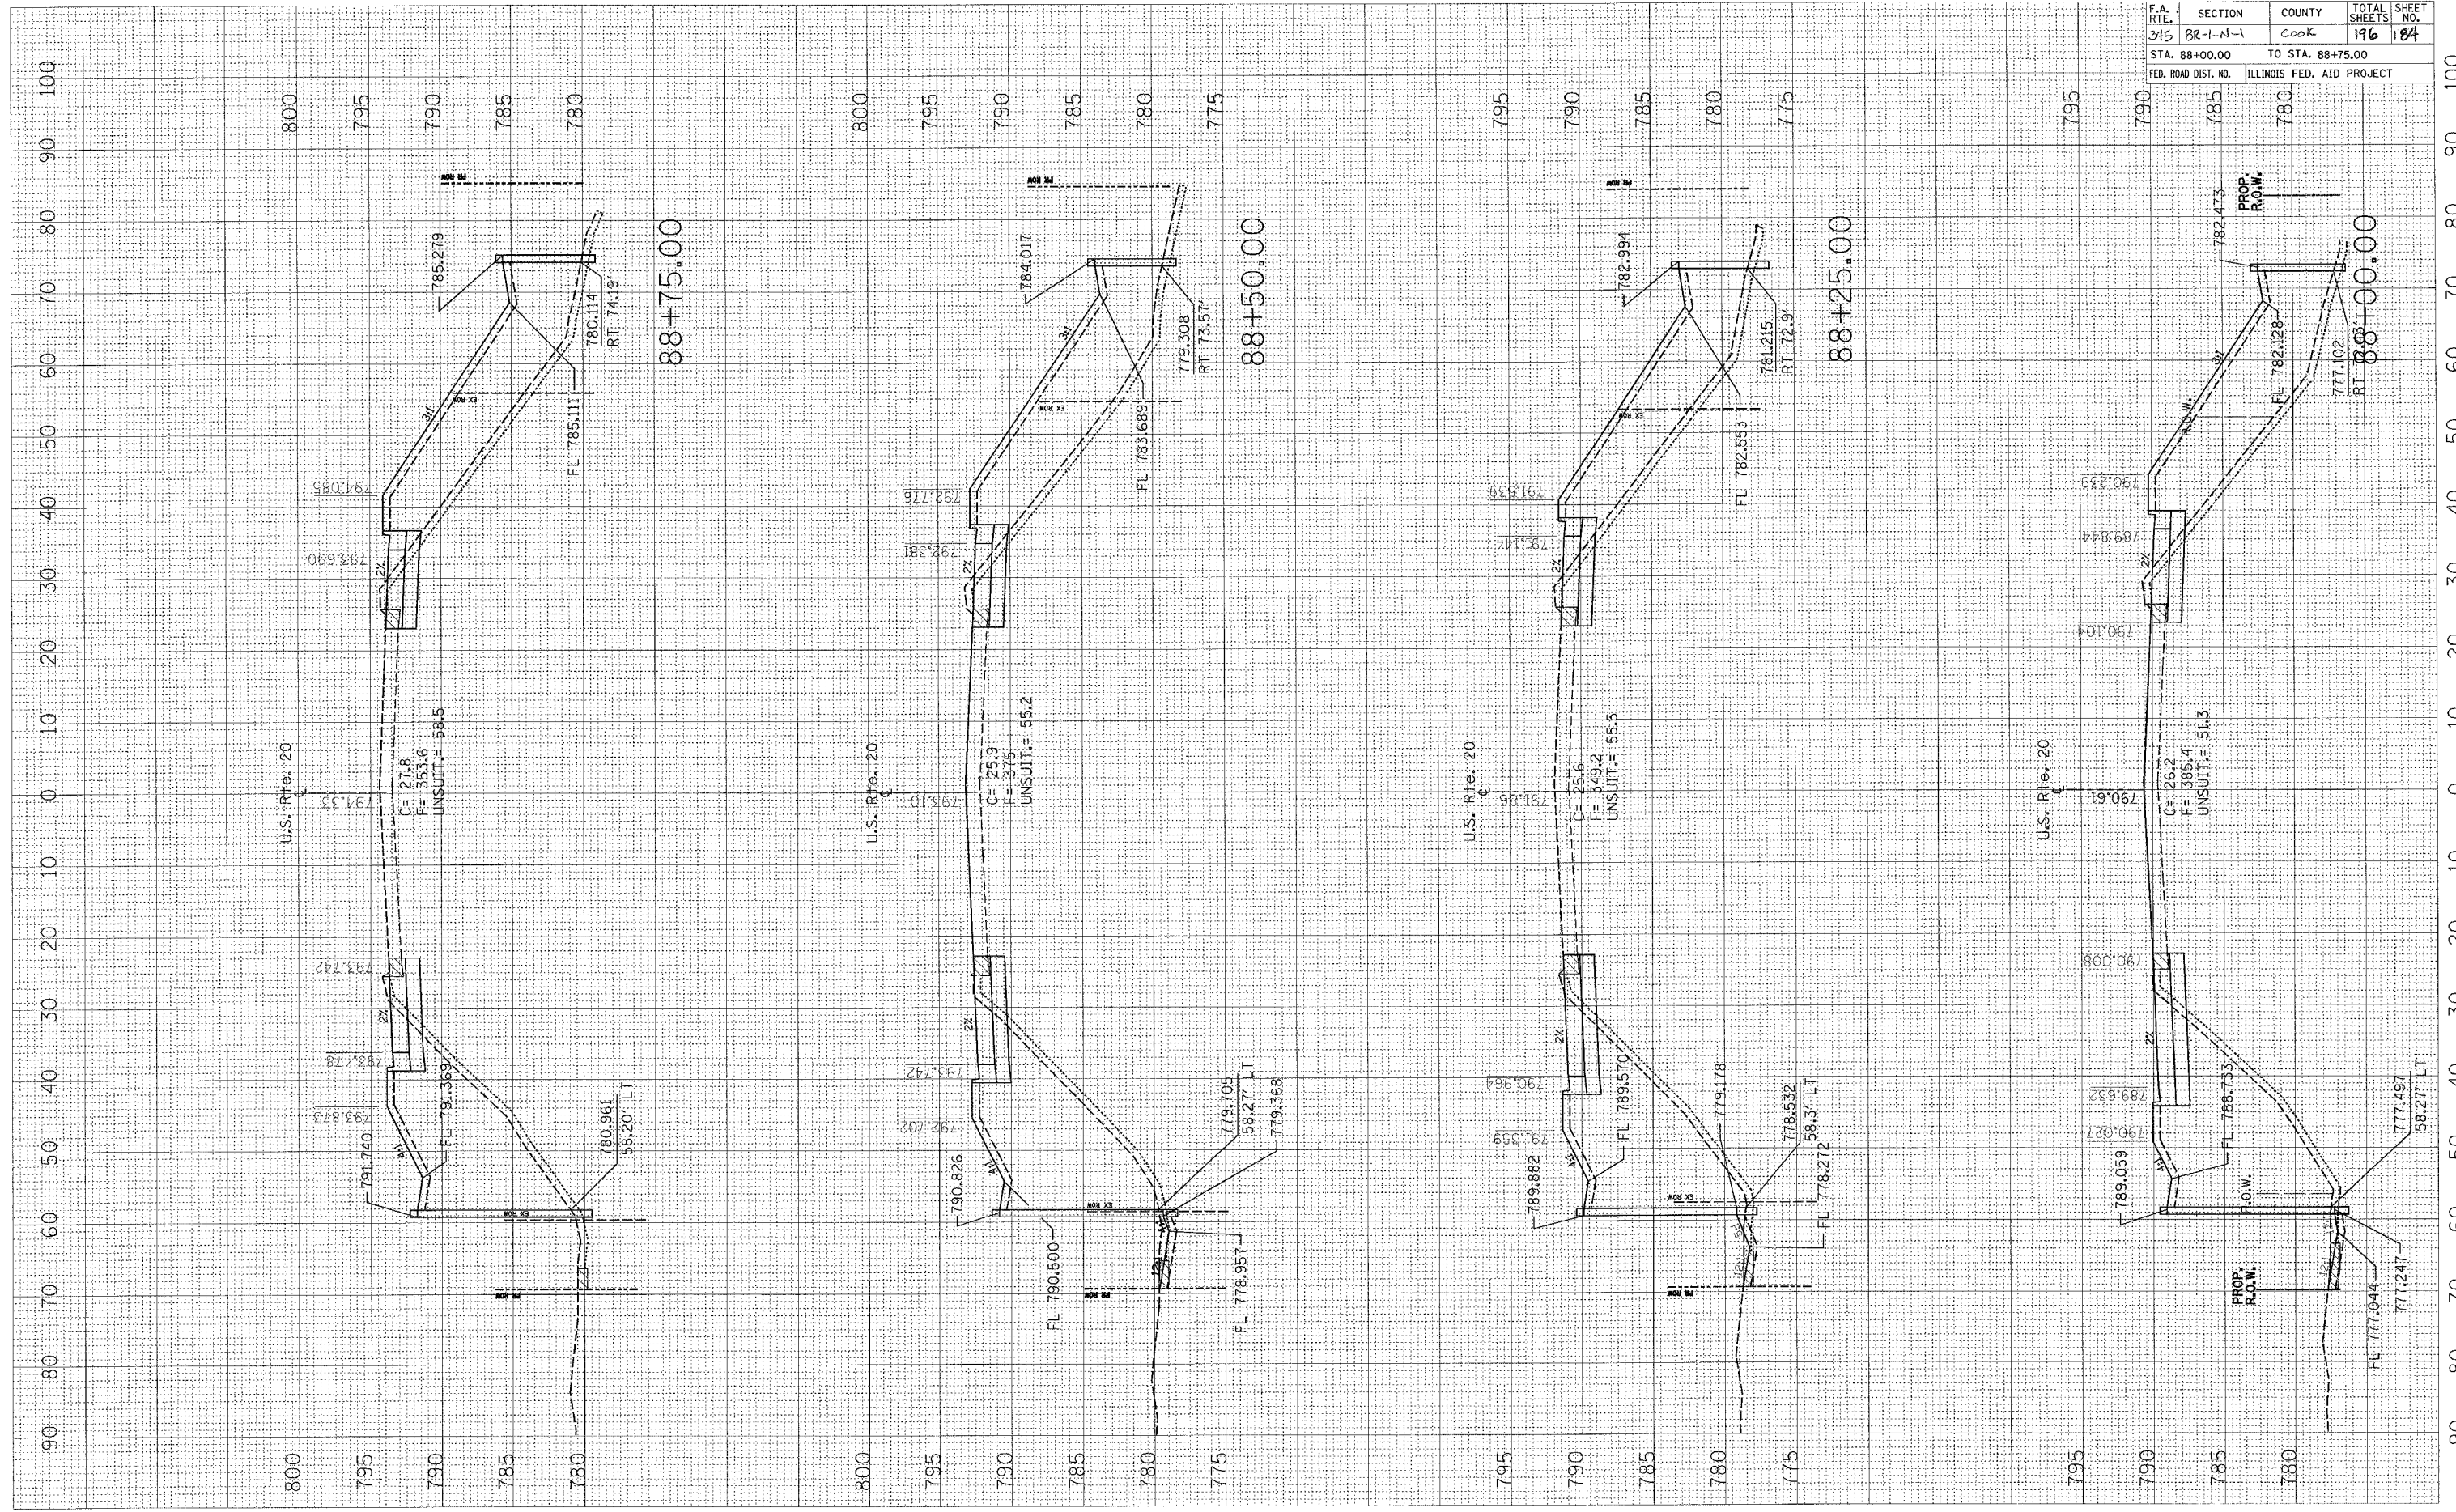

CONTRACT NO. 62617			
F.A. RTE.	SECTION	COUNTY	TOTAL SHEETS
345	8R-1-N-1	COOK	196
STA. 88+00.00		TO STA. 88+75.00	
FED. ROAD DIST. NO.	ILLINOIS	FED. AID PROJECT	
			SHEET NO. 184