


PLOT DATE = 12/01/2007  
 FILE NAME = c:\pco\proj\ad13783\va\_028.shp  
 PLOT SCALE = 10.0000 / IN.  
 USER NAME = abobans

ORIGINAL SURVEY  
 SURVEY NOTE BOOK NO.  
 SURVEY TEMPLATE AREAS CHECKED

FINAL SURVEY  
 SURVEY NOTE BOOK NO.  
 SURVEY TEMPLATE AREAS CHECKED

BY DATE

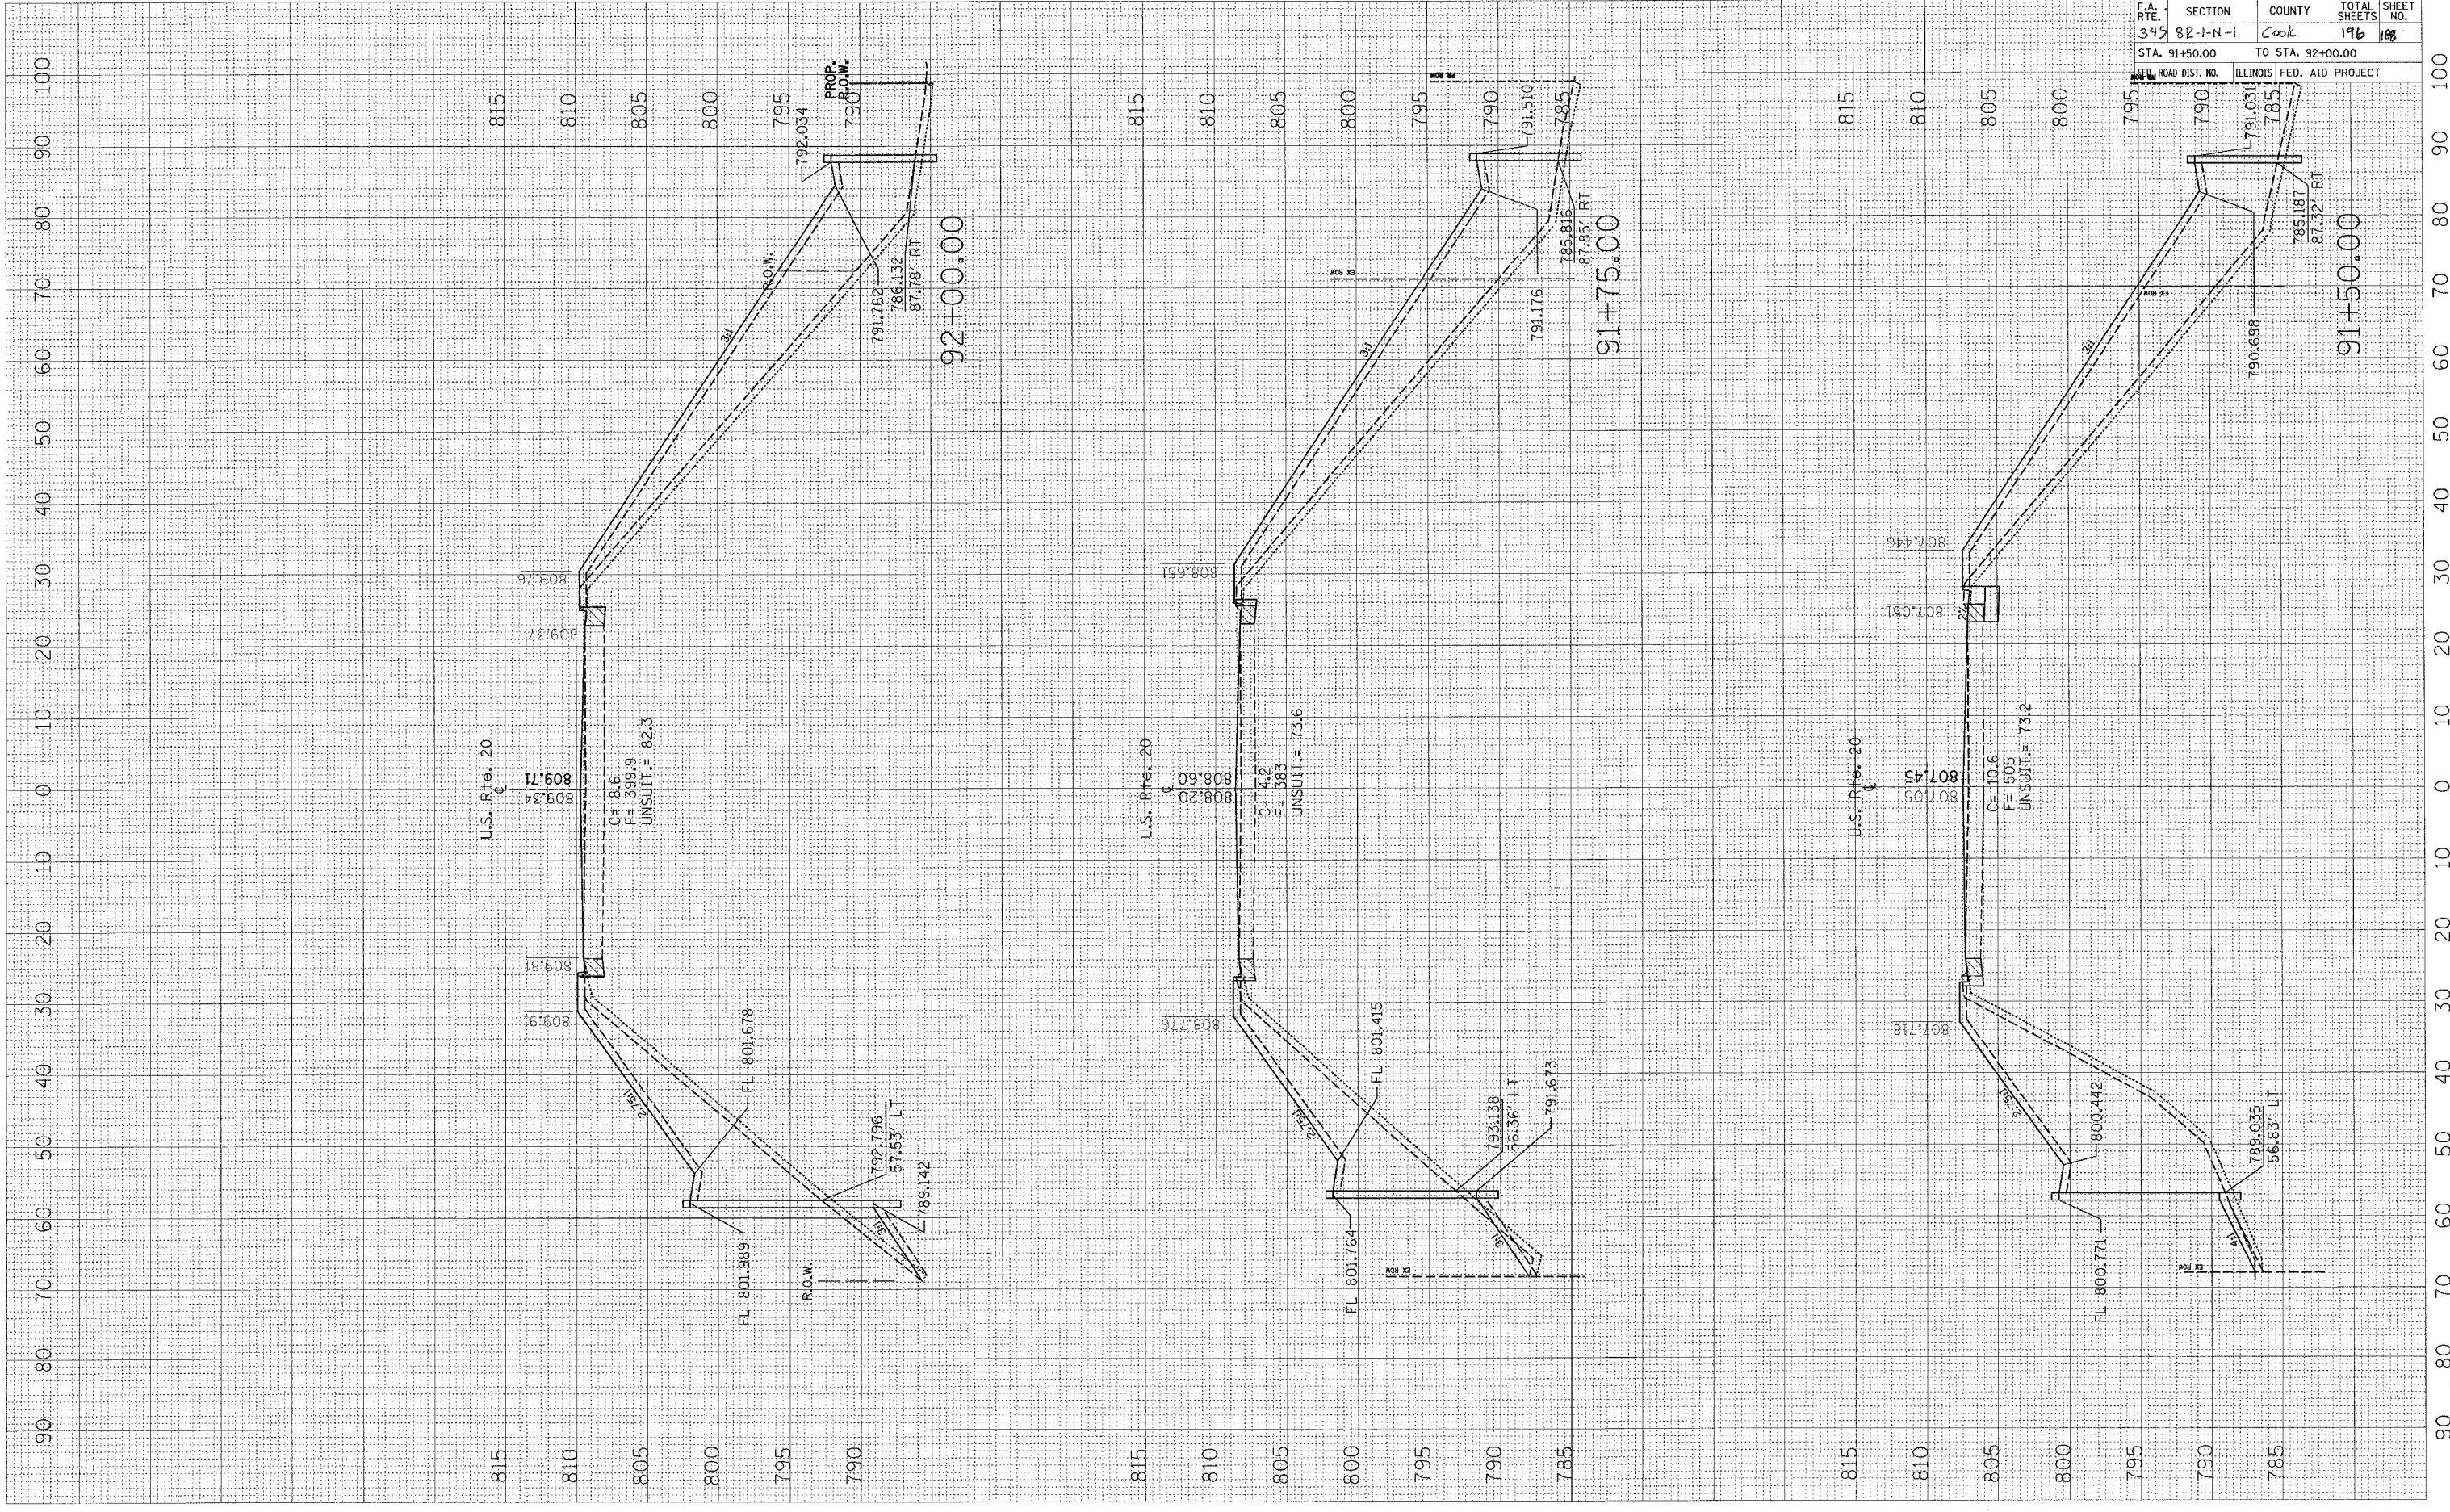

F.A. RTE.	SECTION	COUNTY	TOTAL SHEETS	SHEET NO.
345	82-1-N-1	Cook	196	106
STA. 91+50.00		TO STA. 92+00.00		
ROAD DIST. NO.		ILLINOIS FED. AID PROJECT		

92+00.00

91+75.00

91+50.00