


PLOT DATE = 11/16/2007
 FILE NAME = c:\proj\jct\1117203\va.bluff.sh\dwg\1117203.dwg
 PLOT SCALE = 1/8" = 1' IN.
 USER NAME = edebene

ORIGINAL SURVEY NO. _____
 SURVEY NO. _____
 DATE _____

FINAL SURVEY NO. _____
 SURVEY NO. _____
 DATE _____

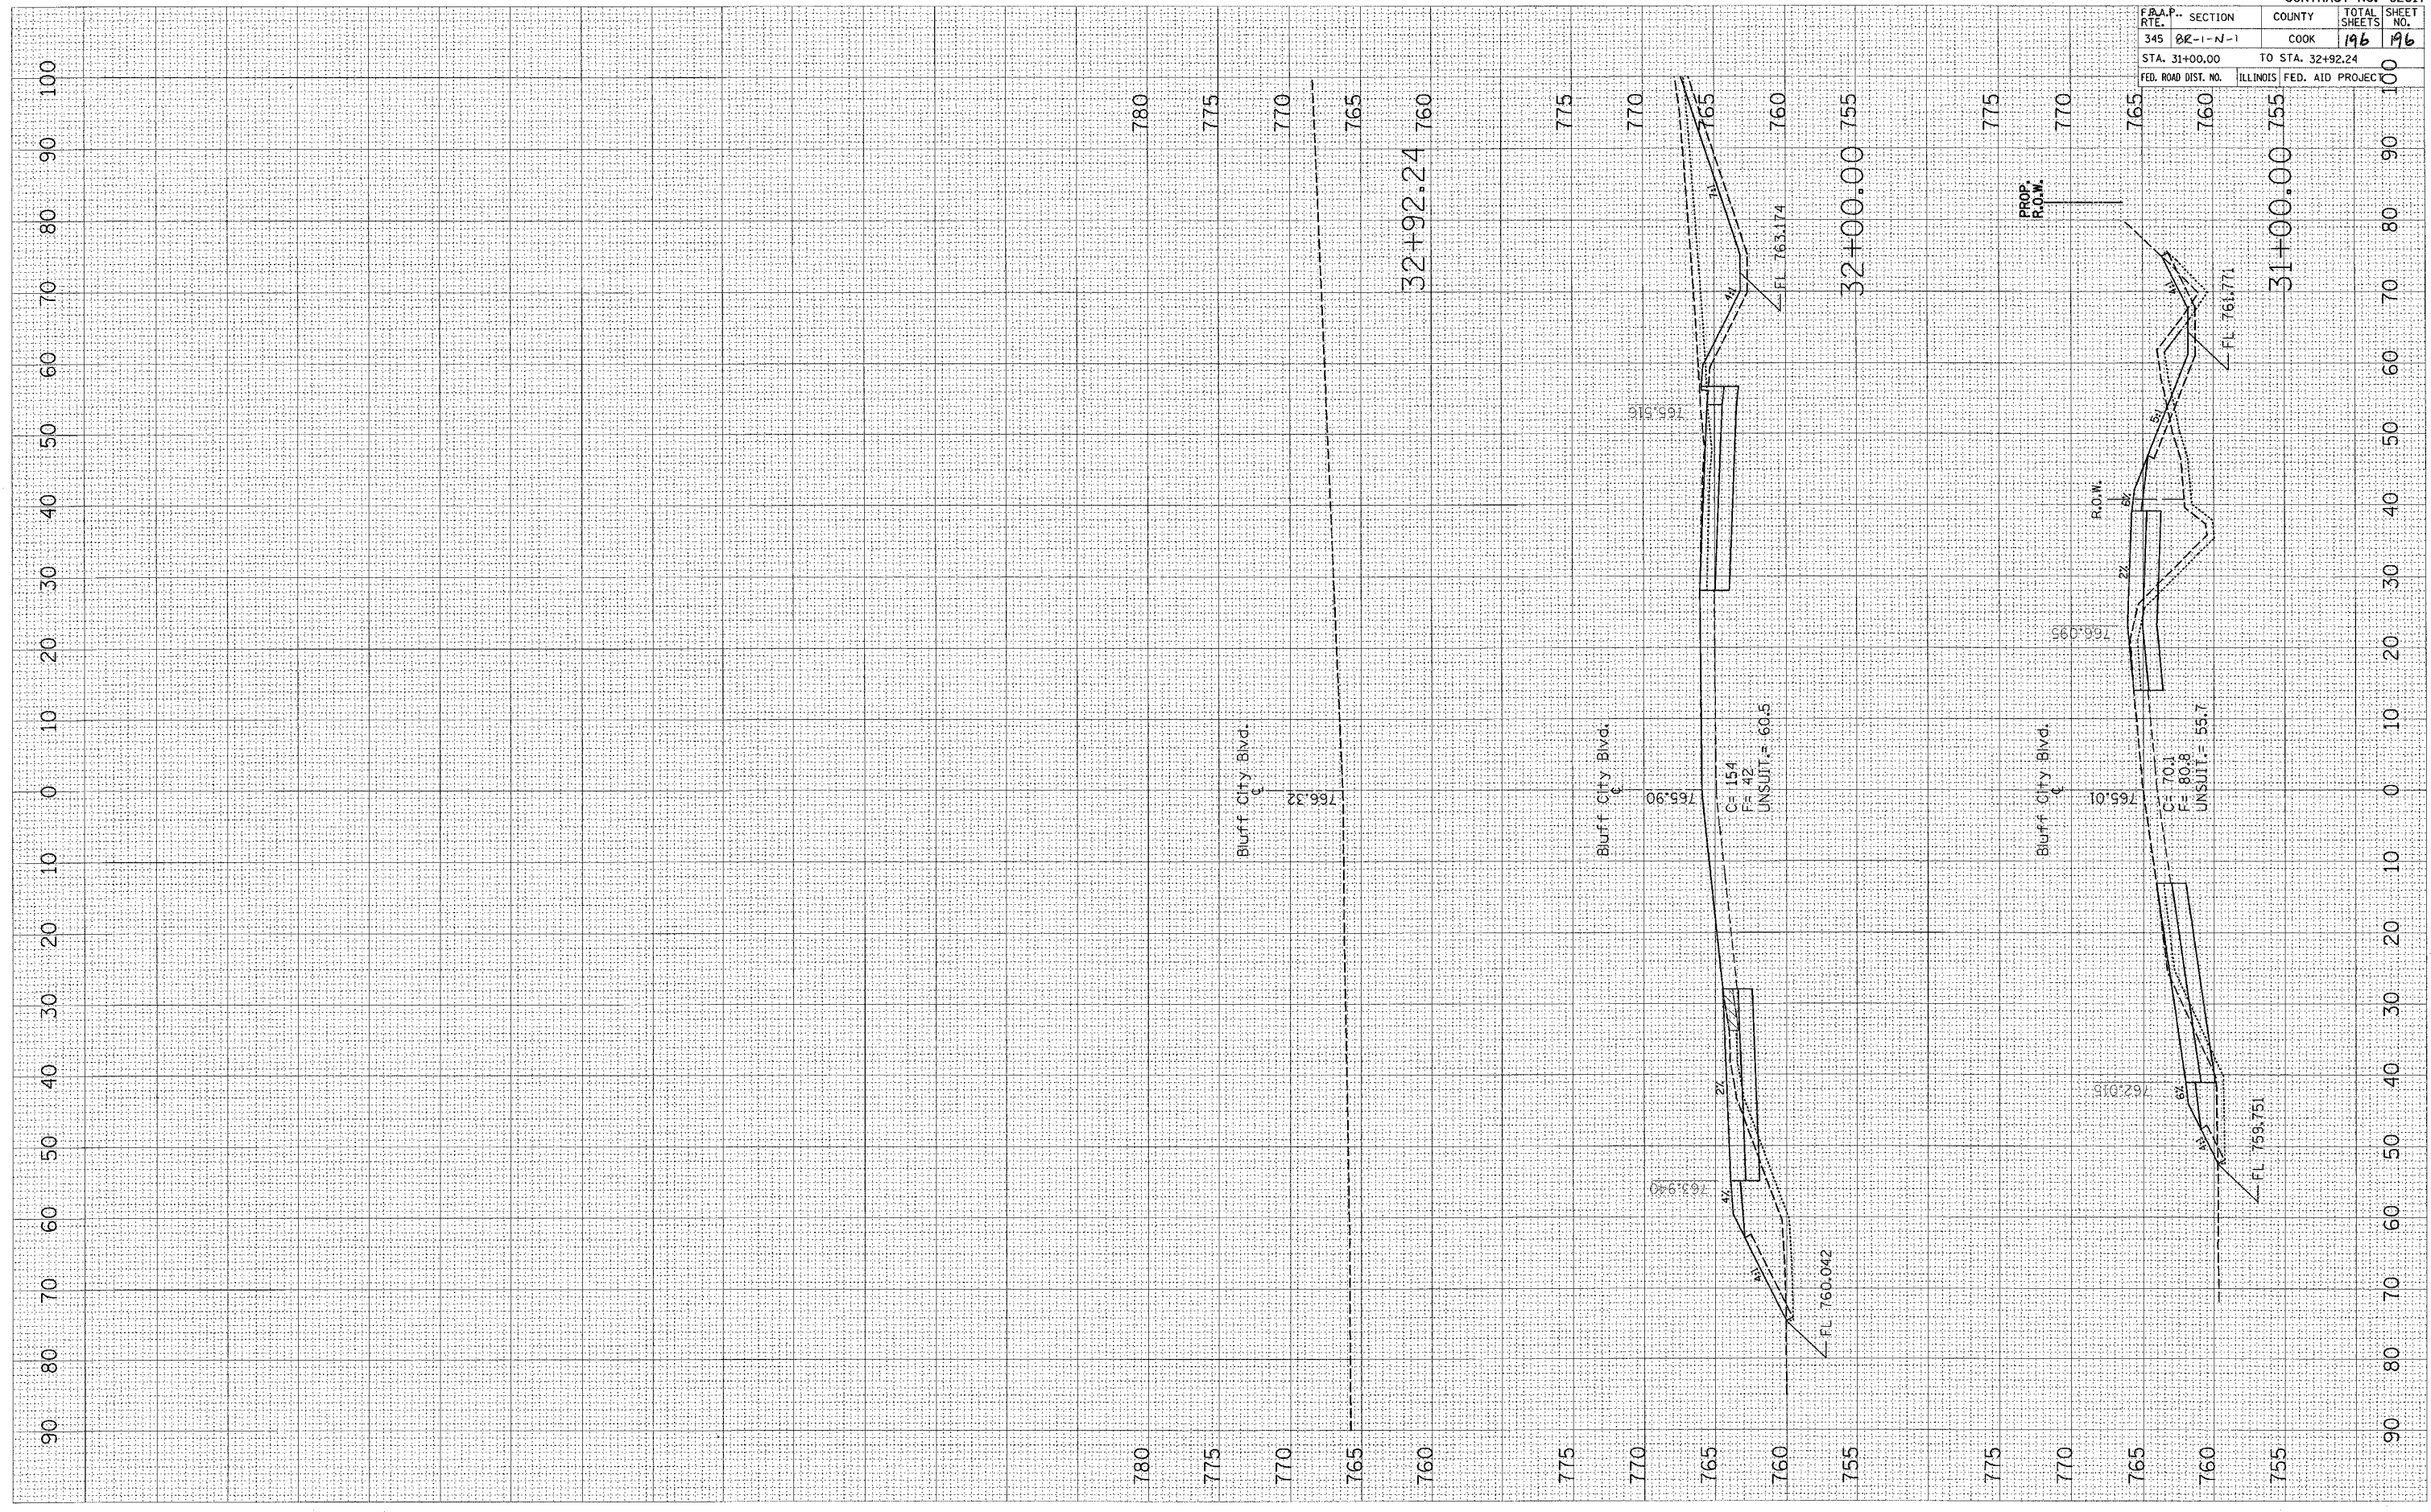

F.A.A.P. RTE.	SECTION	COUNTY	TOTAL SHEETS	SHEET NO.
345	02-1-N-1	COOK	196	196
STA. 31+00.00		TO STA. 32+92.24		
FED. ROAD DIST. NO.		ILLINOIS FED. AID PROJECT		

CONTRACT NO. 62617