


FINAL SURVEY NO.	DATE
SUBMITTED	BY
PLOTTED	
TEMPLATE	
AREAS CHECKED	

ORIGINAL SURVEY NO.	DATE
SUBMITTED	BY
PLOTTED	
TEMPLATE	
AREAS CHECKED	

BOWMAN, BARRETT & ASSOCIATES INC
CONSULTING ENGINEERS
Chicago, ILLINOIS
312.228.0100
www.bbainc.com

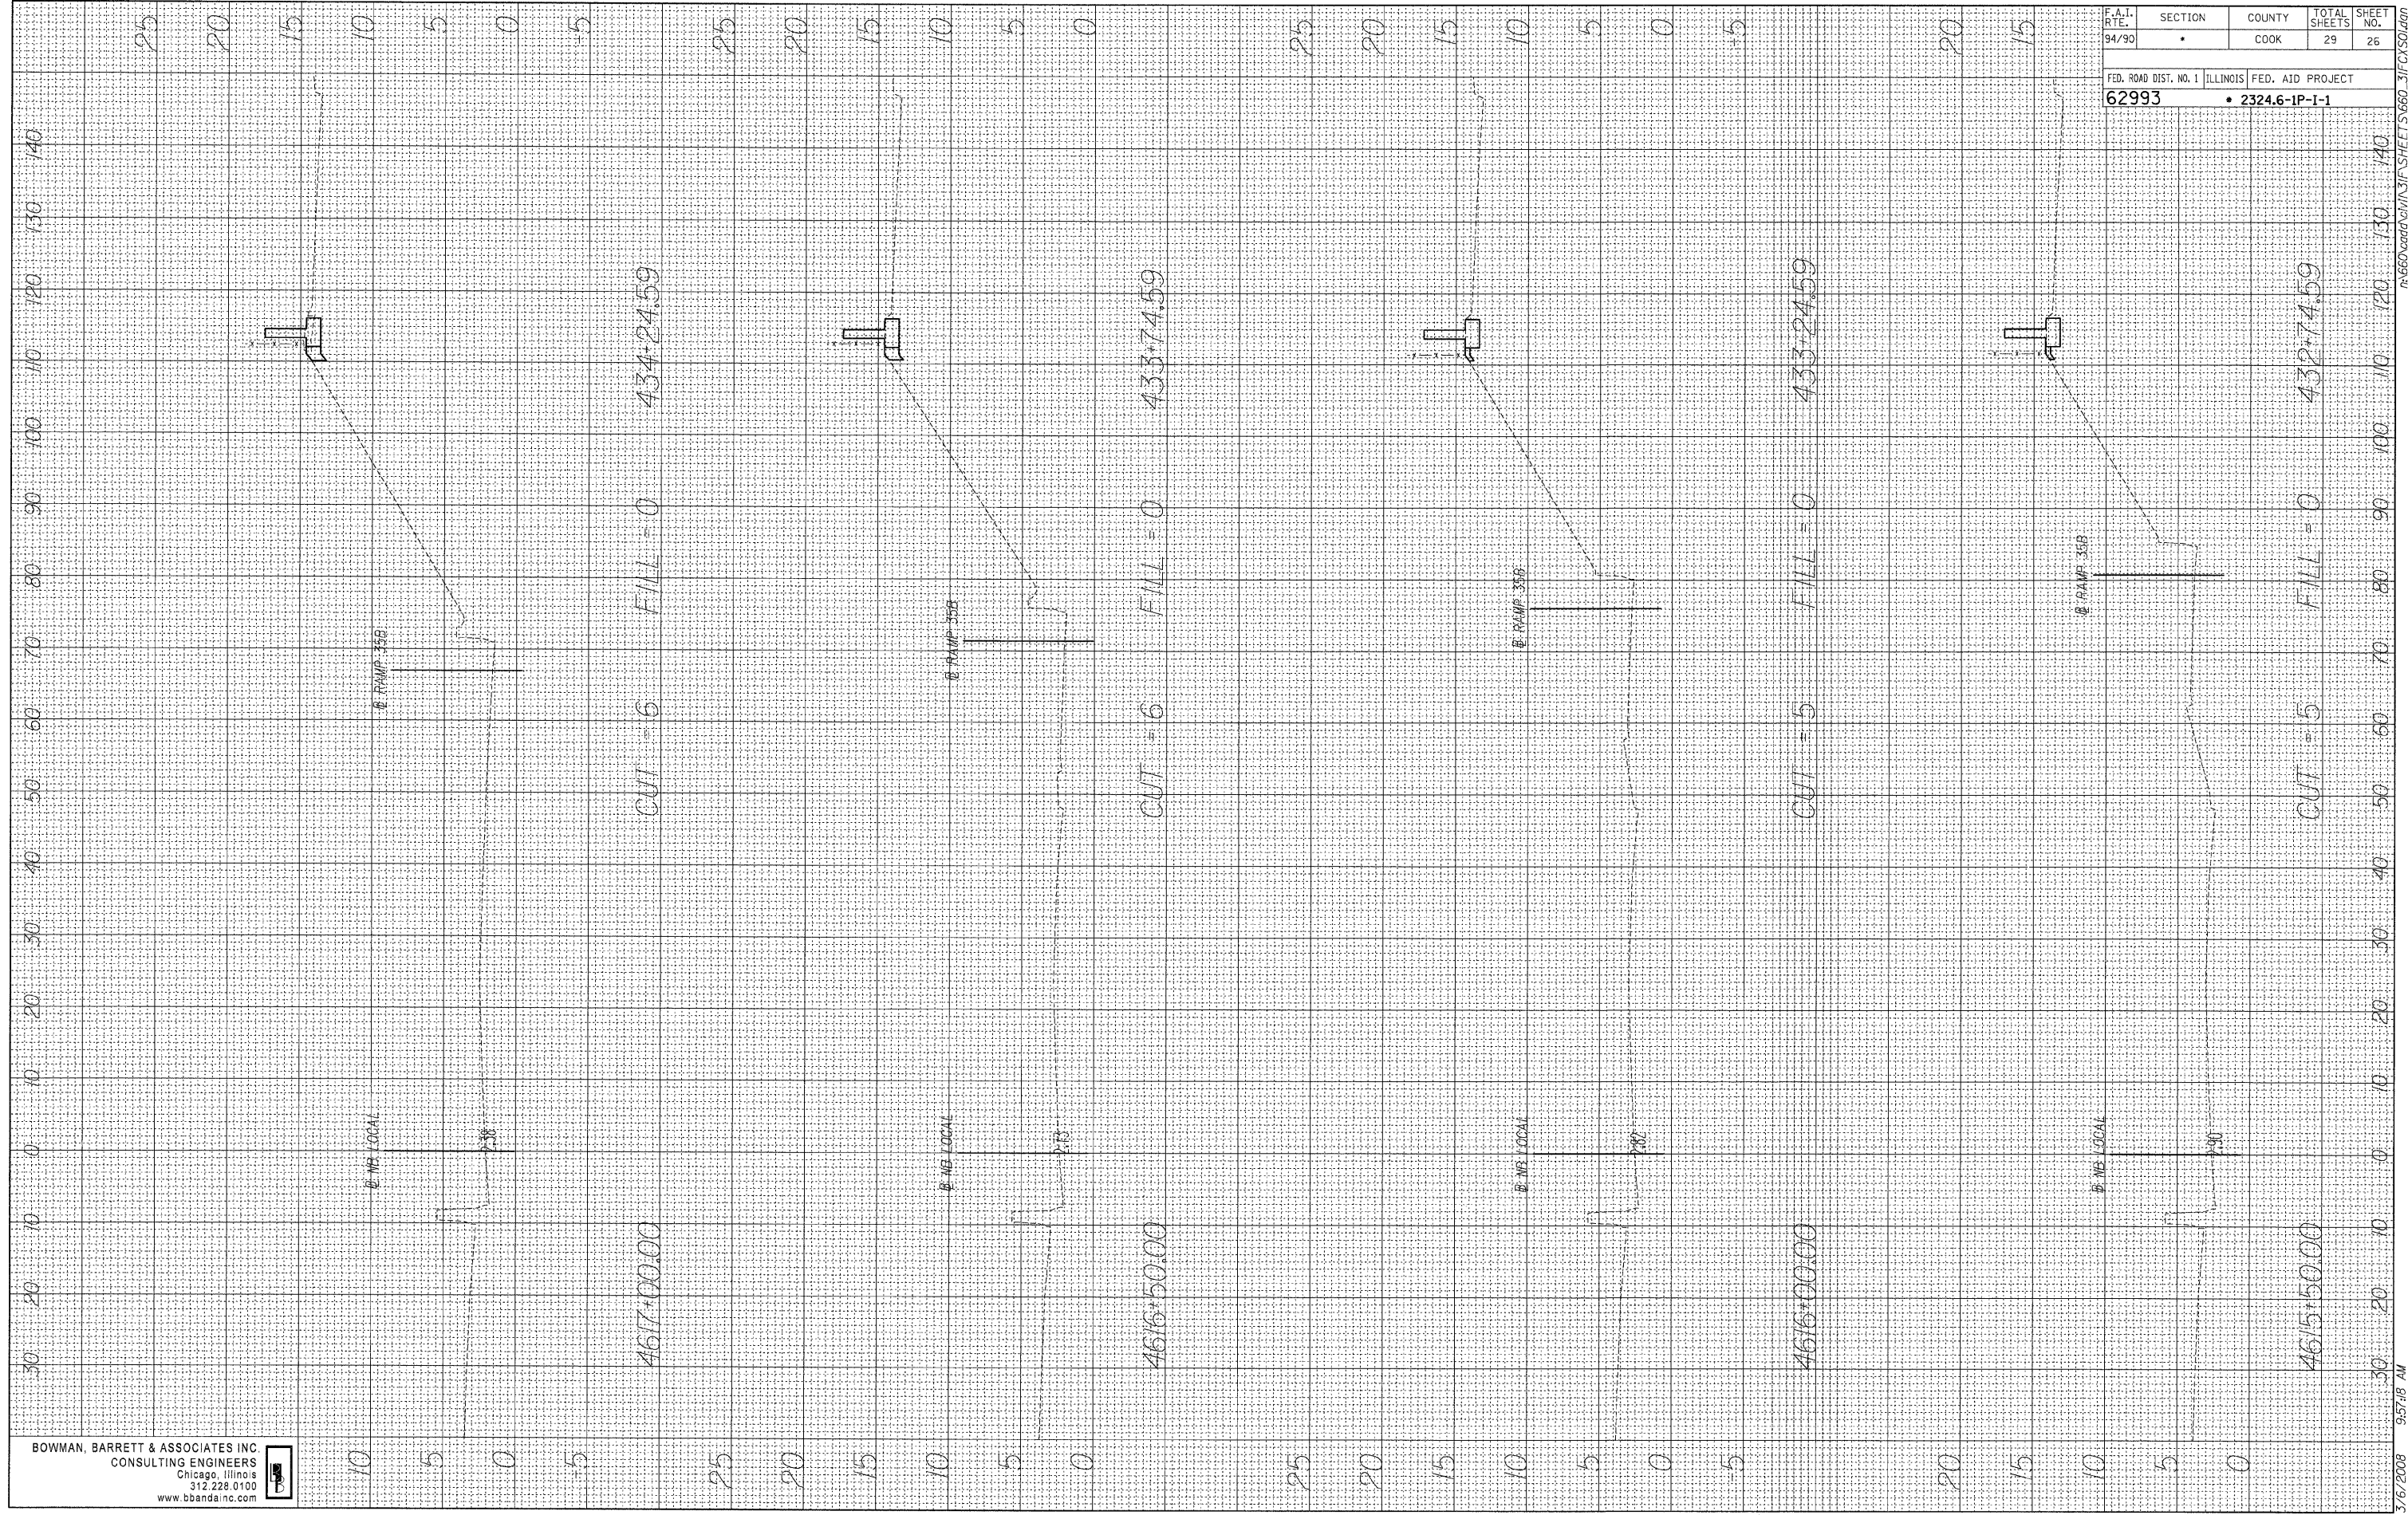

F.A.I. RTE.	SECTION	COUNTY	TOTAL SHEETS	SHEET NO.
94/90	*	COOK	29	26
FED. ROAD DIST. NO. 1		ILLINOIS FED. AID PROJECT		
62993		2324.6-1P-1		

3/6/2008 9:57:18 AM