


FINAL SURVEY NO. _____ BY _____ DATE _____
 SURVEY PLOTTED _____
 NOTE BOOK TEMPLATE _____
 AREAS CHECKED _____

ORIGINAL SURVEY NO. _____ BY _____ DATE _____
 SURVEY PLOTTED _____
 NOTE BOOK TEMPLATE _____
 AREAS CHECKED _____

BOWMAN, BARRETT & ASSOCIATES INC
 CONSULTING ENGINEERS
 Chicago, Illinois
 312.228.0100
 www.bbainc.com

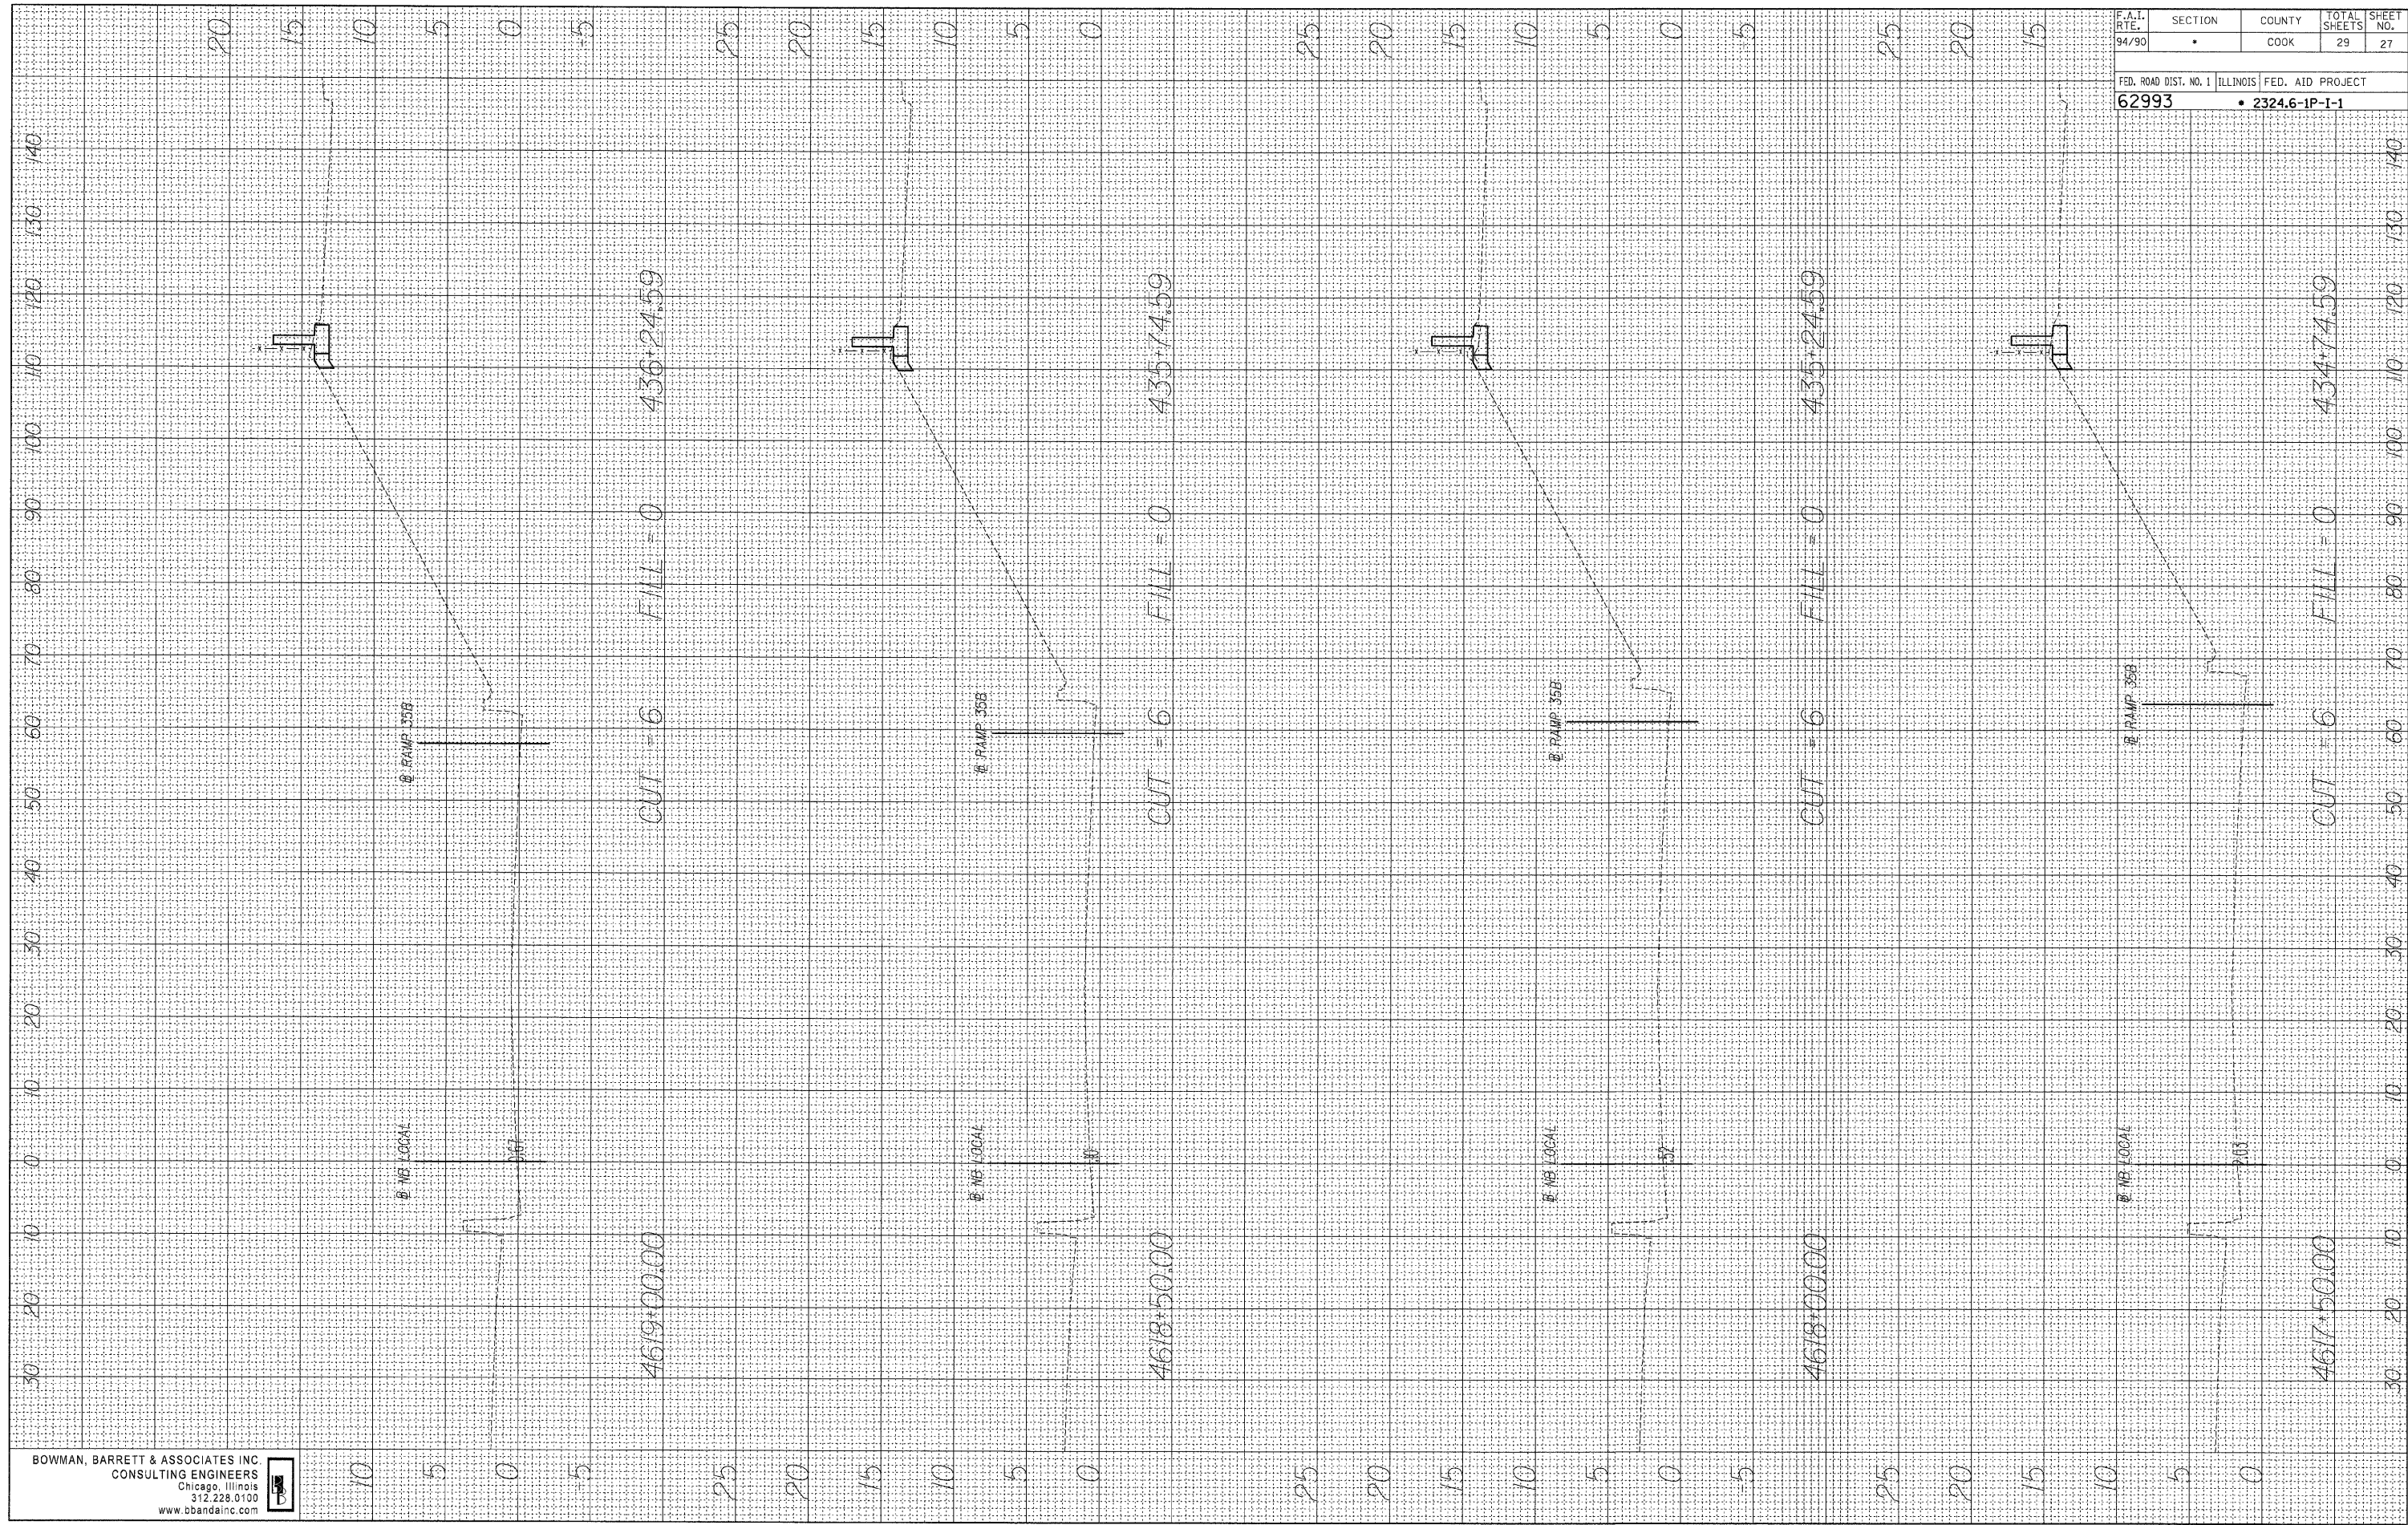

F.A.I. RTE. 94/90	SECTION	COUNTY COOK	TOTAL SHEETS 29	SHEET NO. 27
FED. ROAD DIST. NO. 1		ILLINOIS FED. AID PROJECT		
62993		• 23246-1P-I-1		

3/6/2008 9:57:20 AM