


FINAL SURVEY  
 NOTE BOOK NO.  
 DATE  
 BY  
 PLOTTED  
 TEMPLATE  
 AREAS CHECKED

ORIGINAL SURVEY  
 NOTE BOOK NO.  
 DATE  
 BY  
 PLOTTED  
 TEMPLATE  
 AREAS CHECKED

BOWMAN, BARRETT & ASSOCIATES INC  
 CONSULTING ENGINEERS  
 Chicago, Illinois  
 312.228.0100  
 www.bbainc.com

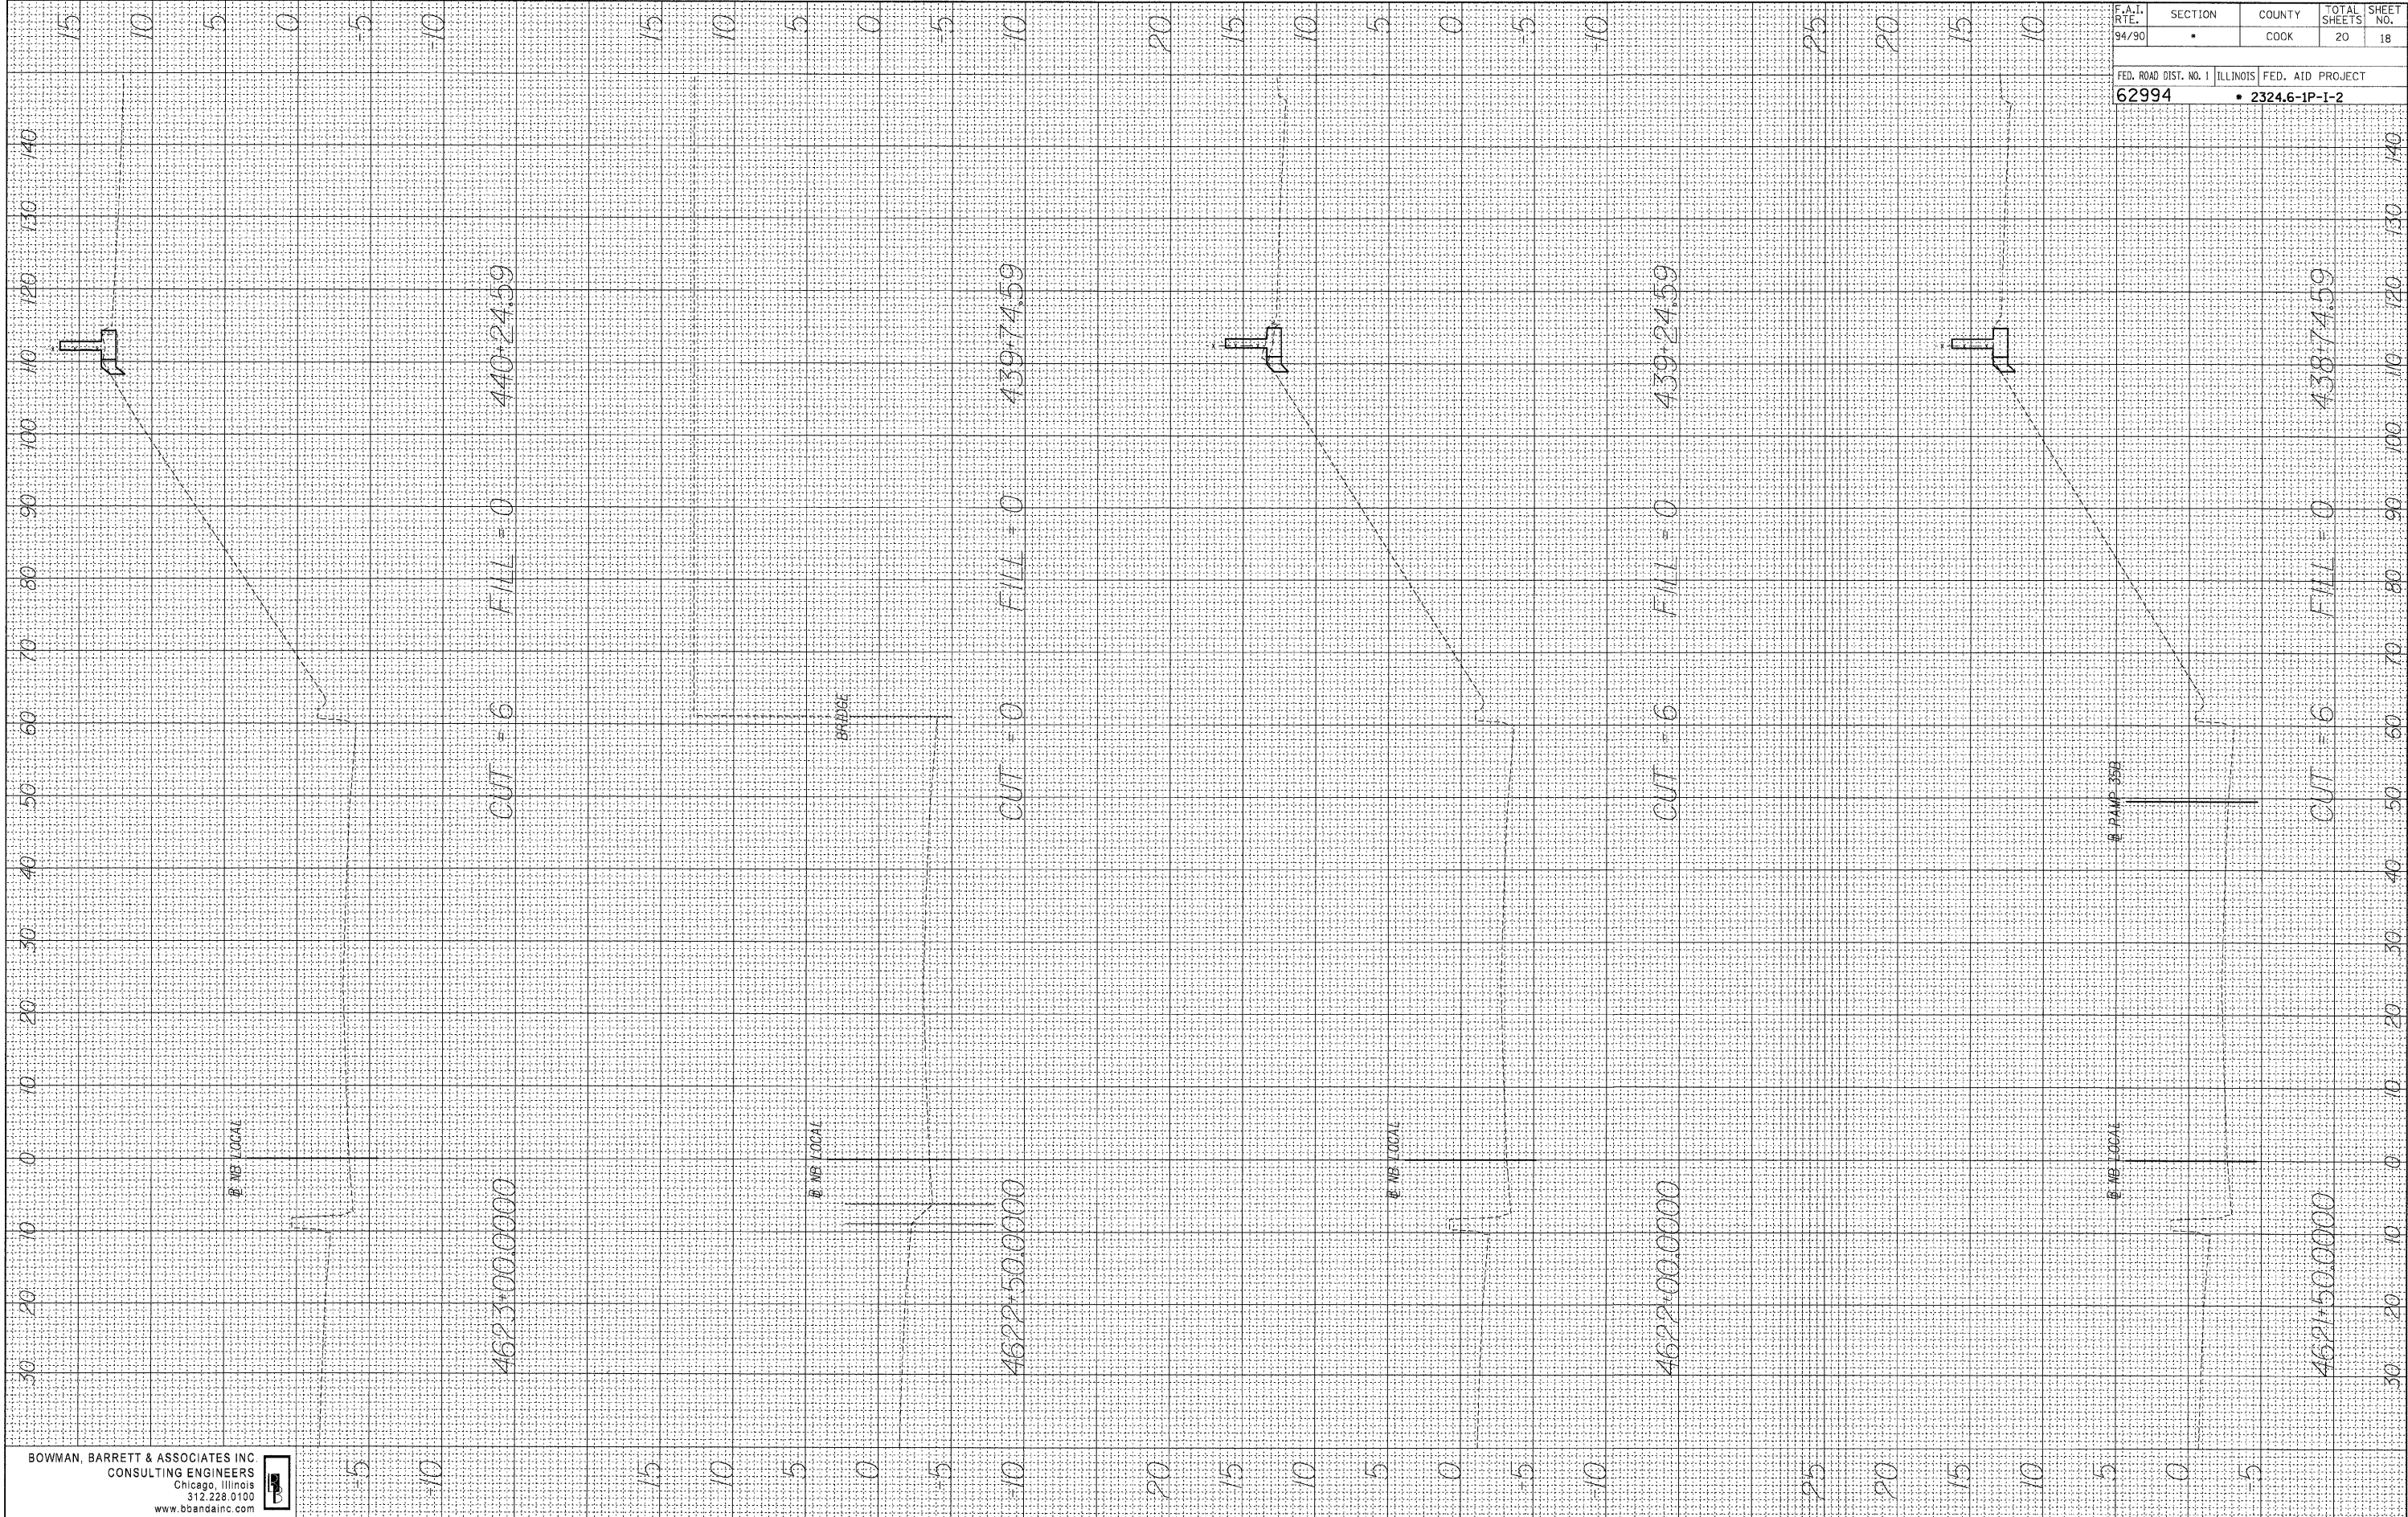

F.A.I. R.T.E.	SECTION	COUNTY	TOTAL SHEETS	SHEET NO.
94/90	*	COOK	20	18

FED. ROAD DIST. NO. 1 ILLINOIS FED. AID PROJECT  
**62994** • **2324.6-1P-1-2**

3/6/2008 10:00:22 AM M:\6600\ad\94\90\JOB\SHEETS\5660\_3100\5101.dgn