


FINAL SURVEY NO.	CURVED SURVEY	BY	DATE
	PLOTTED		
	TEMPLATE		
	AREAS CHECKED		

ORIGINAL SURVEY NO.	STA. TO	BY	DATE
	PLOTTED		
	TEMPLATE		
	AREAS CHECKED		

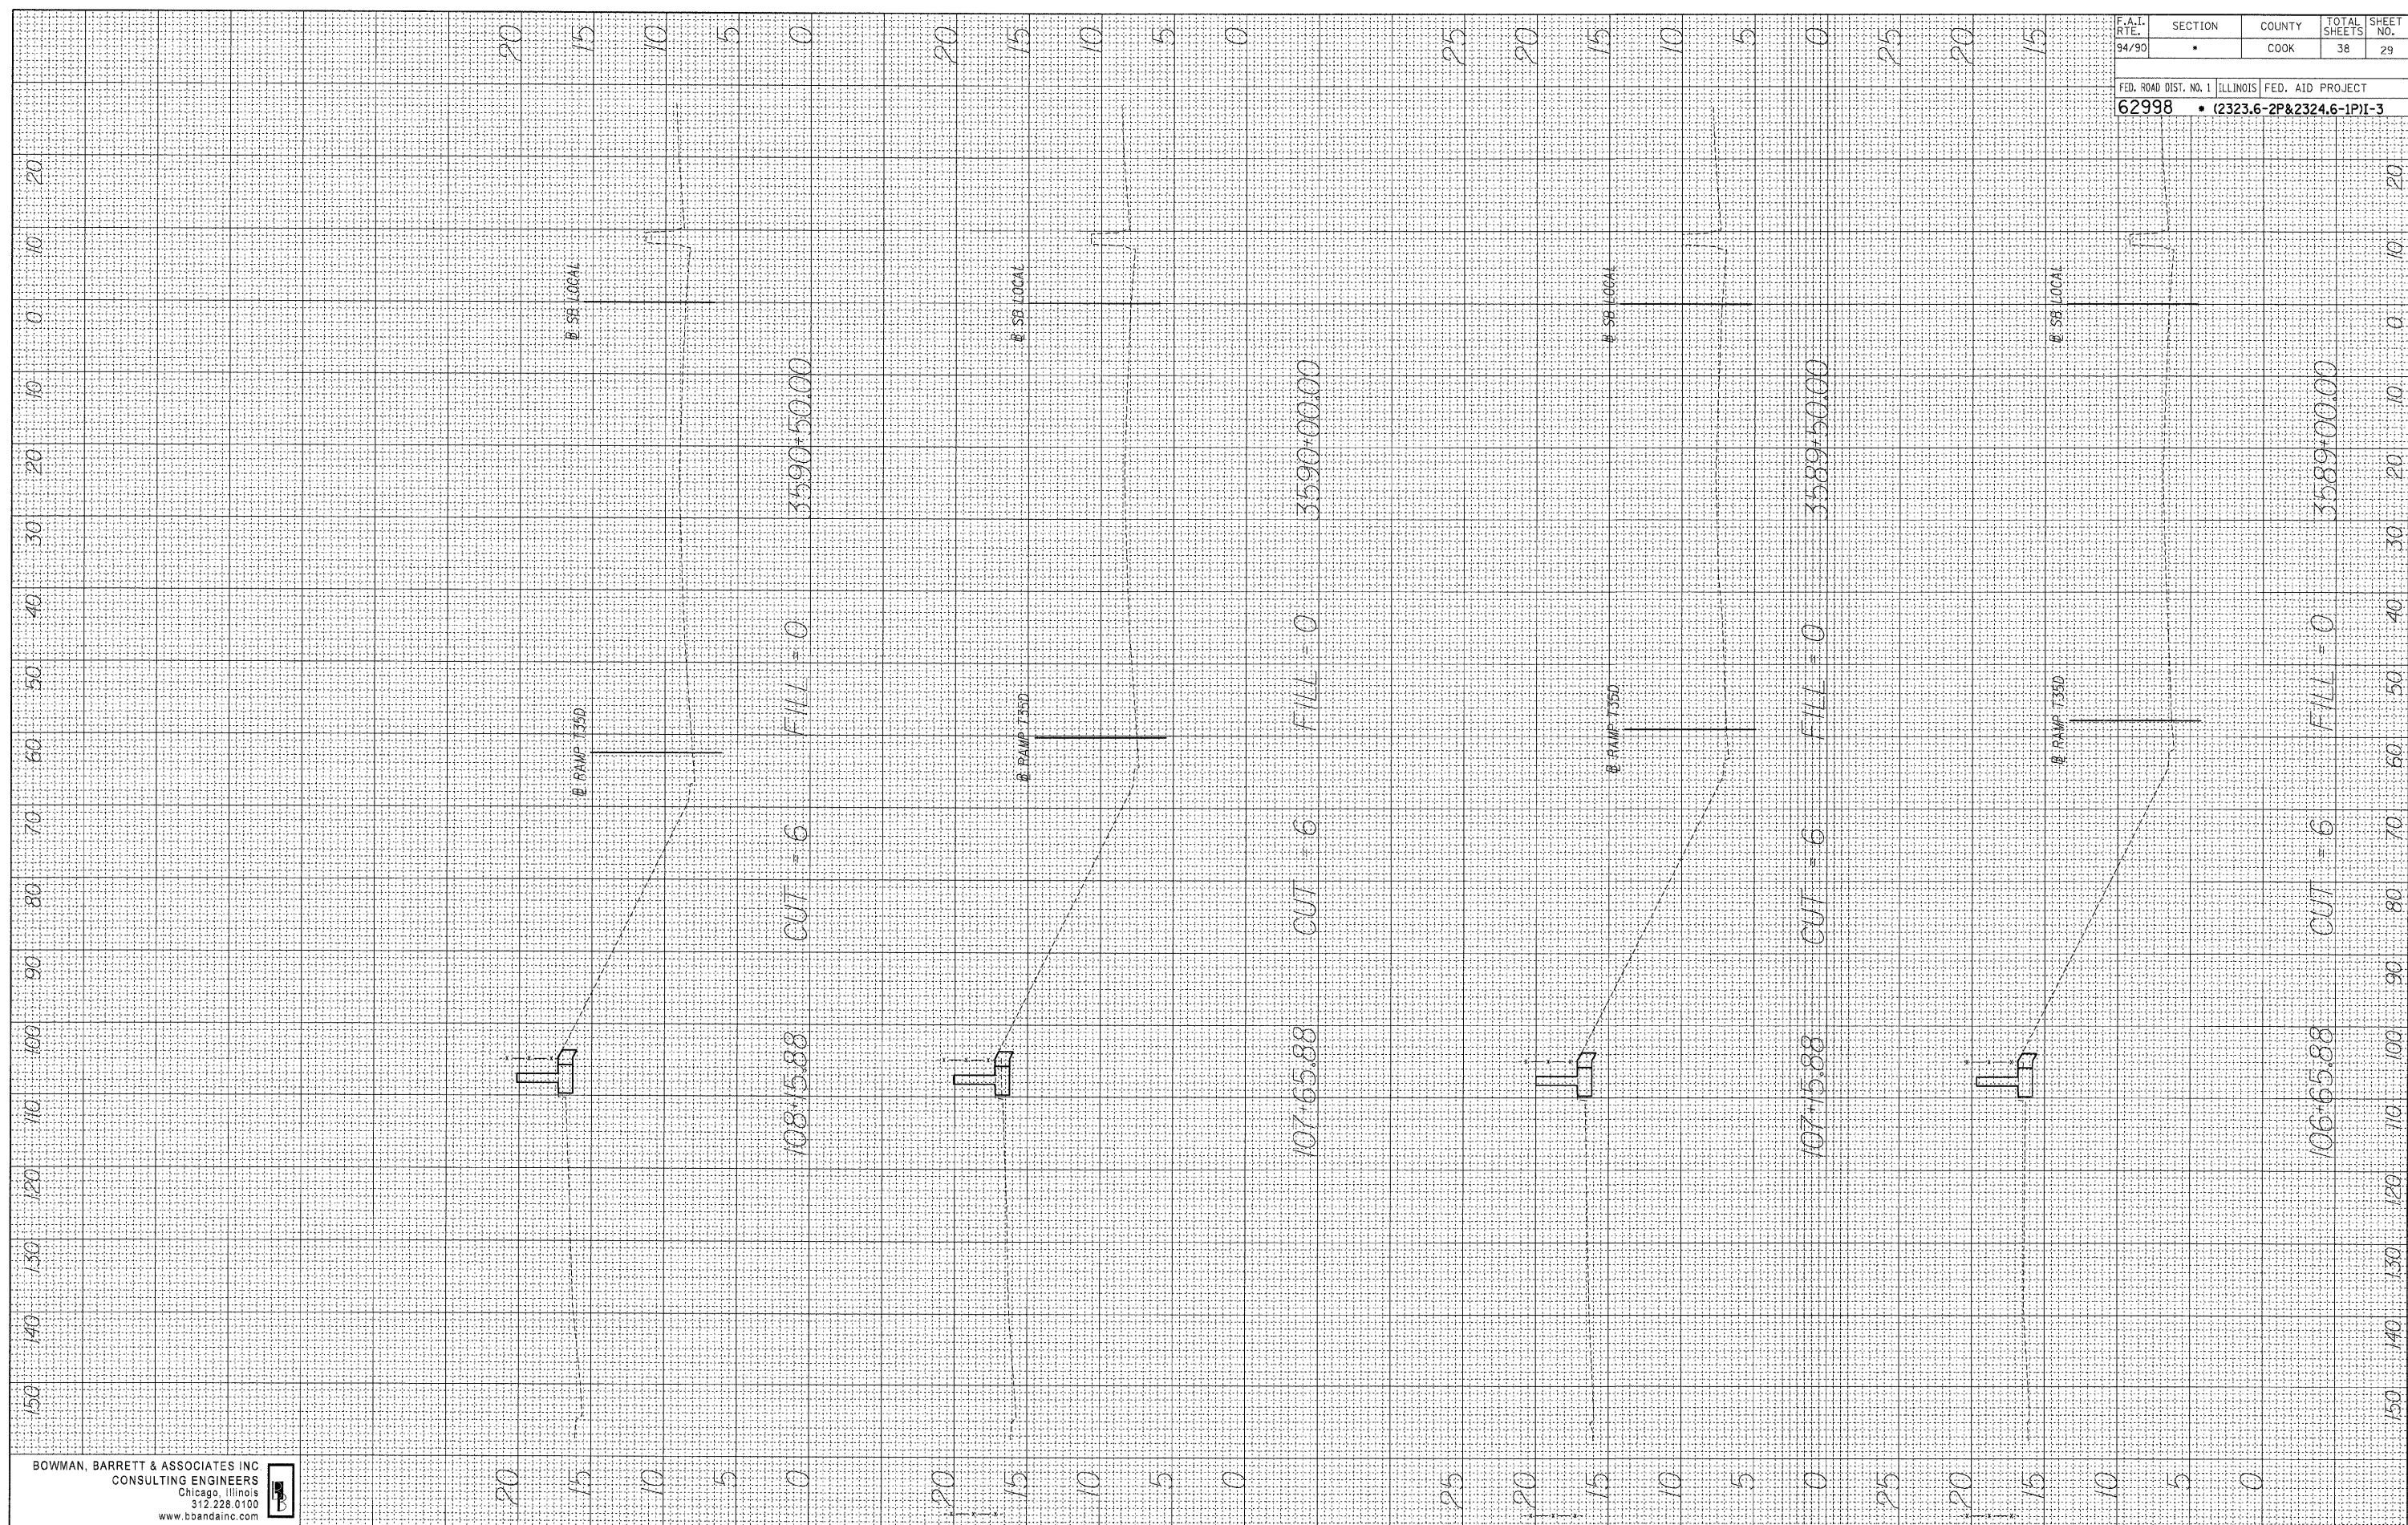

BOWMAN, BARRETT & ASSOCIATES INC  
CONSULTING ENGINEERS  
Chicago, Illinois  
312.228.0100  
www.bbainc.com

F.A.I. RTE. 94/90	SECTION •	COUNTY COOK	TOTAL SHEETS 38	SHEET NO. 29
FED. ROAD DIST. NO. 1 62998		ILLINOIS FED. AID PROJECT • (2323.6-2P&2324.6-1P)-3		

3/6/2008 10:01:46 AM