


FINAL SURVEY CHECKED BY DATE  
 SURVEY PLOTTED BY DATE  
 NOTE BOOK NO. PLATE NO. AREAS CHECKED

ORIGINAL SURVEY CHECKED BY DATE  
 SURVEY PLOTTED BY DATE  
 NOTE BOOK NO. PLATE NO. AREAS CHECKED

BOWMAN, BARRETT & ASSOCIATES INC  
 CONSULTING ENGINEERS  
 Chicago, Illinois  
 312 228-0100  
 www.bbainc.com

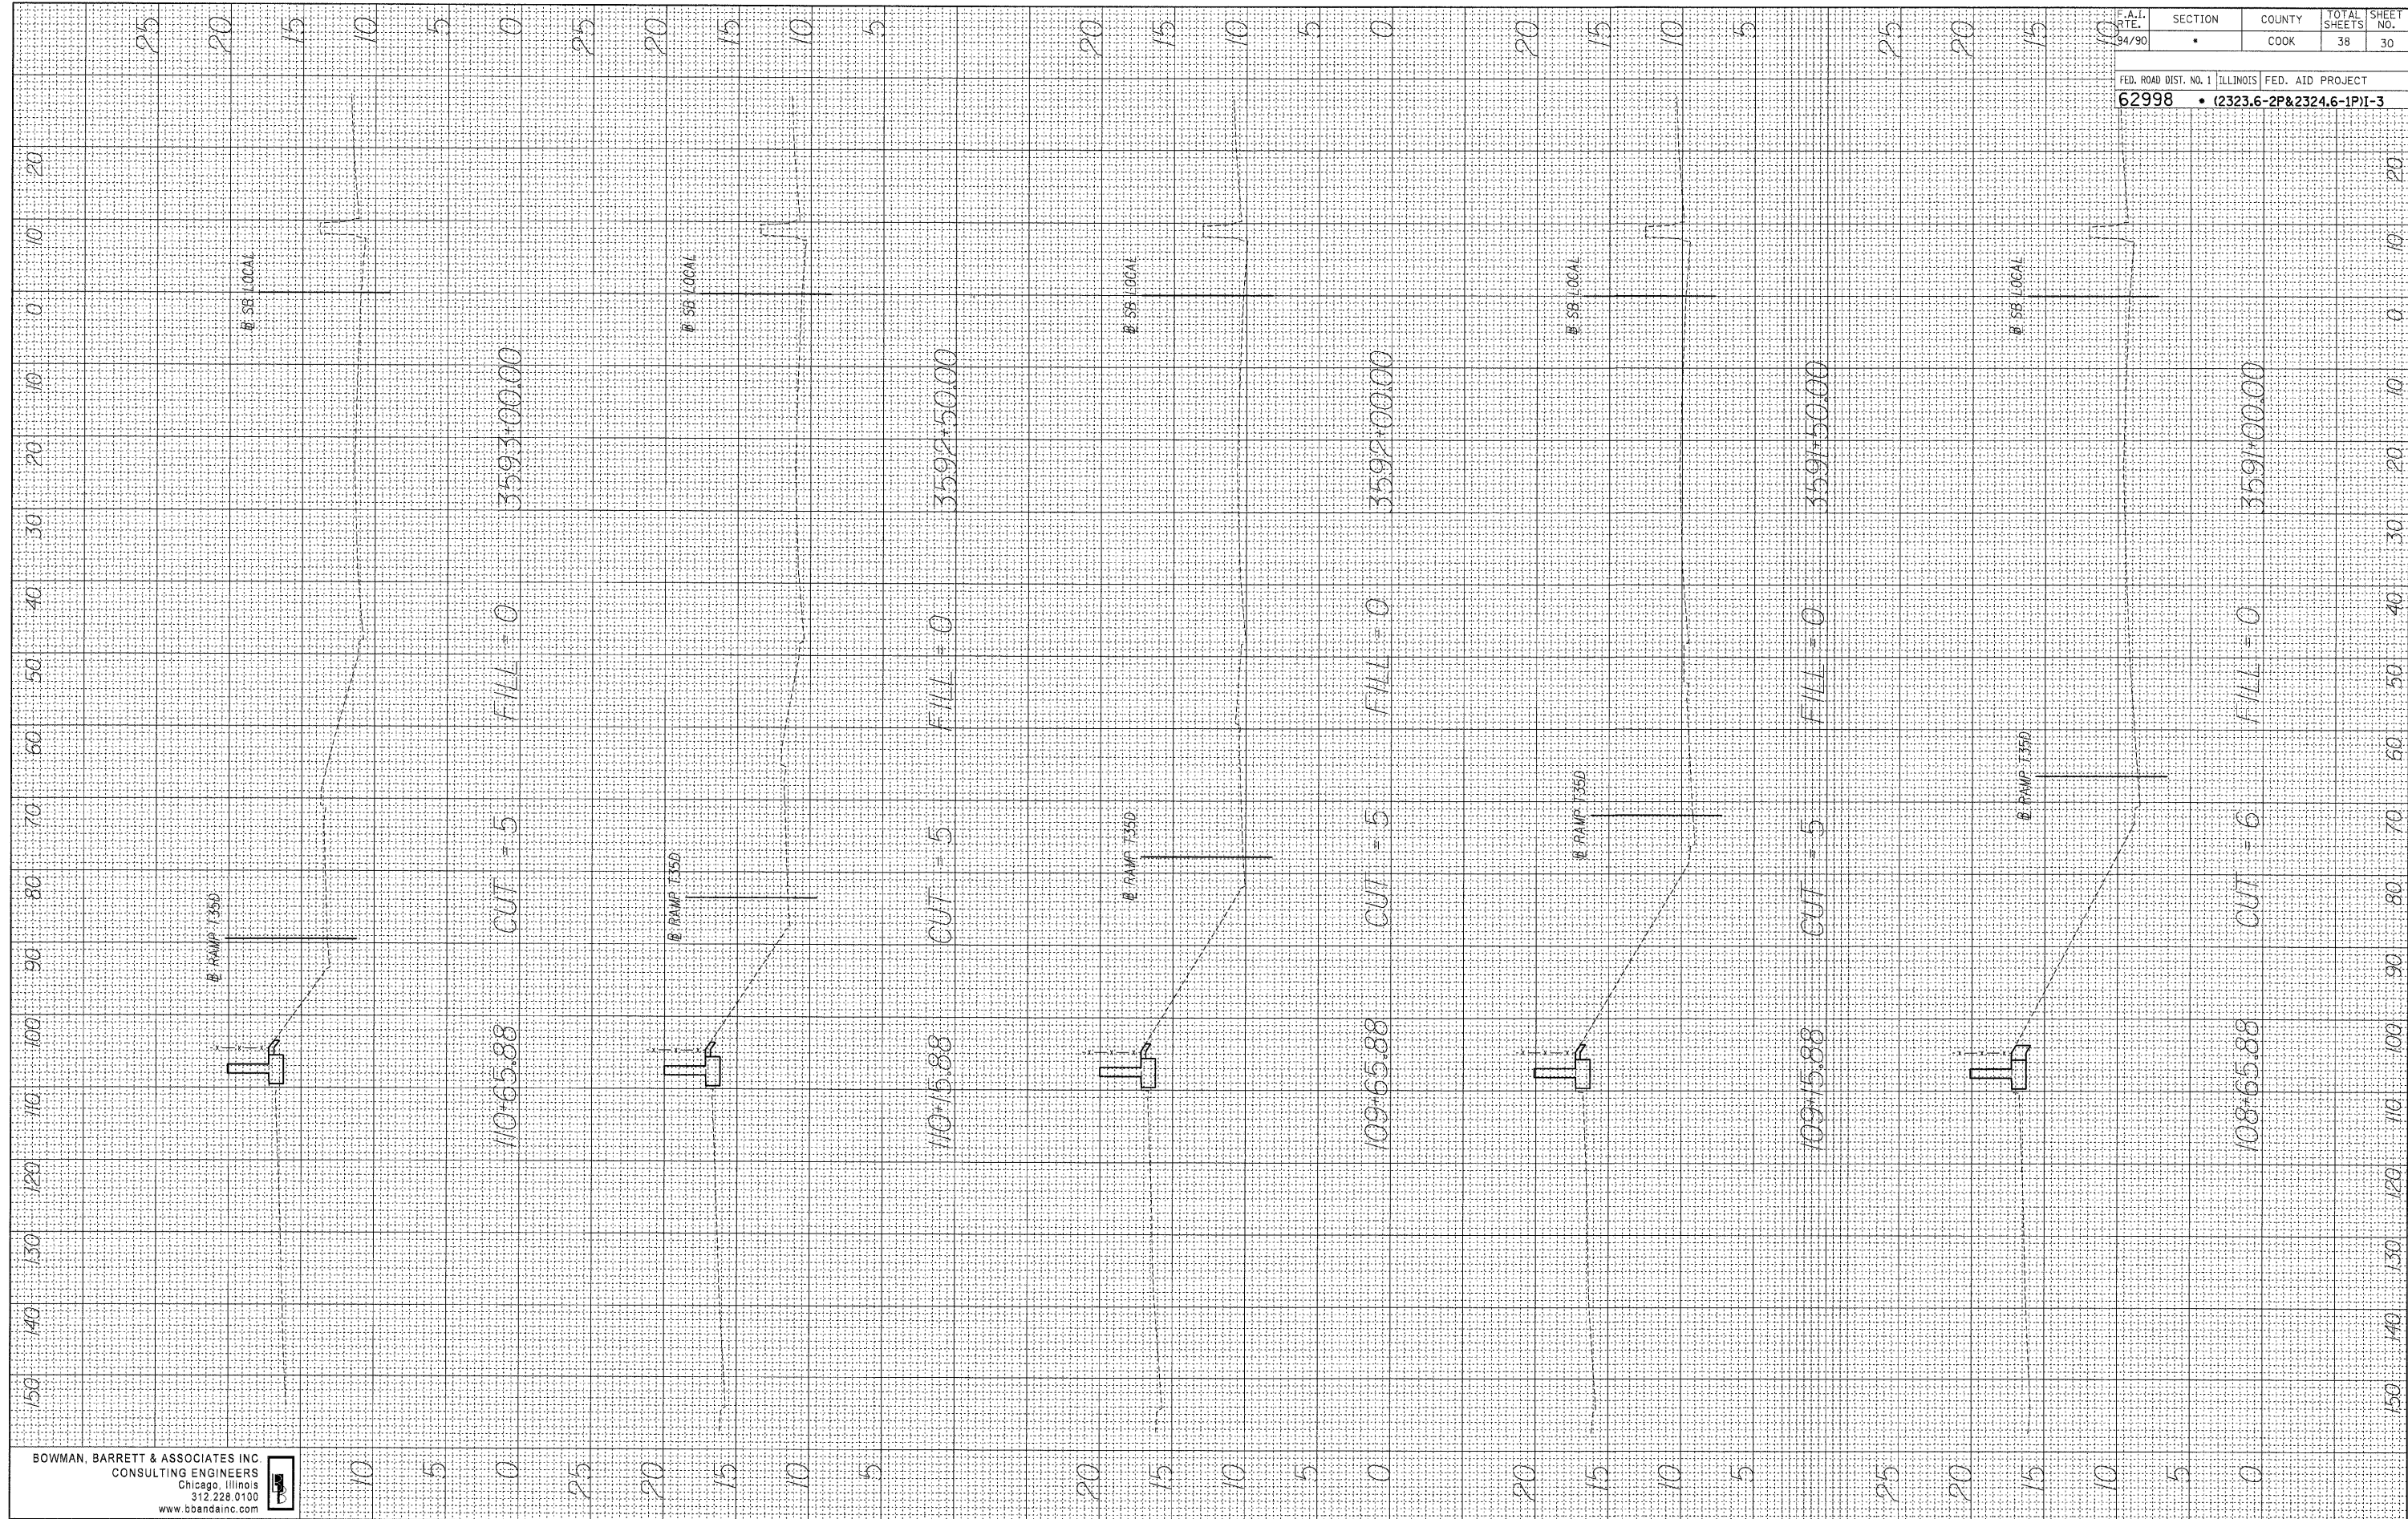

F.A.I. DATE: 9/94	SECTION: *	COUNTY: COOK	TOTAL SHEETS: 38	SHEET NO.: 30
FED. ROAD DIST. NO. 1 ILLINOIS FED. AID PROJECT				
62998 • (2323.6-2P&2324.6-1P)1-3				

3/6/2008 10:01:49 AM