

ORIGINAL SURVEY PLOTTED TEMPLATE AREAS CHECKED

BY: \_\_\_\_\_ DATE: \_\_\_\_\_

FINAL SURVEY PLOTTED TEMPLATE AREAS CHECKED


NOTE BOOK NO. \_\_\_\_\_

ORIGINAL SURVEY PLOTTED TEMPLATE AREAS CHECKED

BY: \_\_\_\_\_ DATE: \_\_\_\_\_

FINAL SURVEY PLOTTED TEMPLATE AREAS CHECKED

NOTE BOOK NO. \_\_\_\_\_

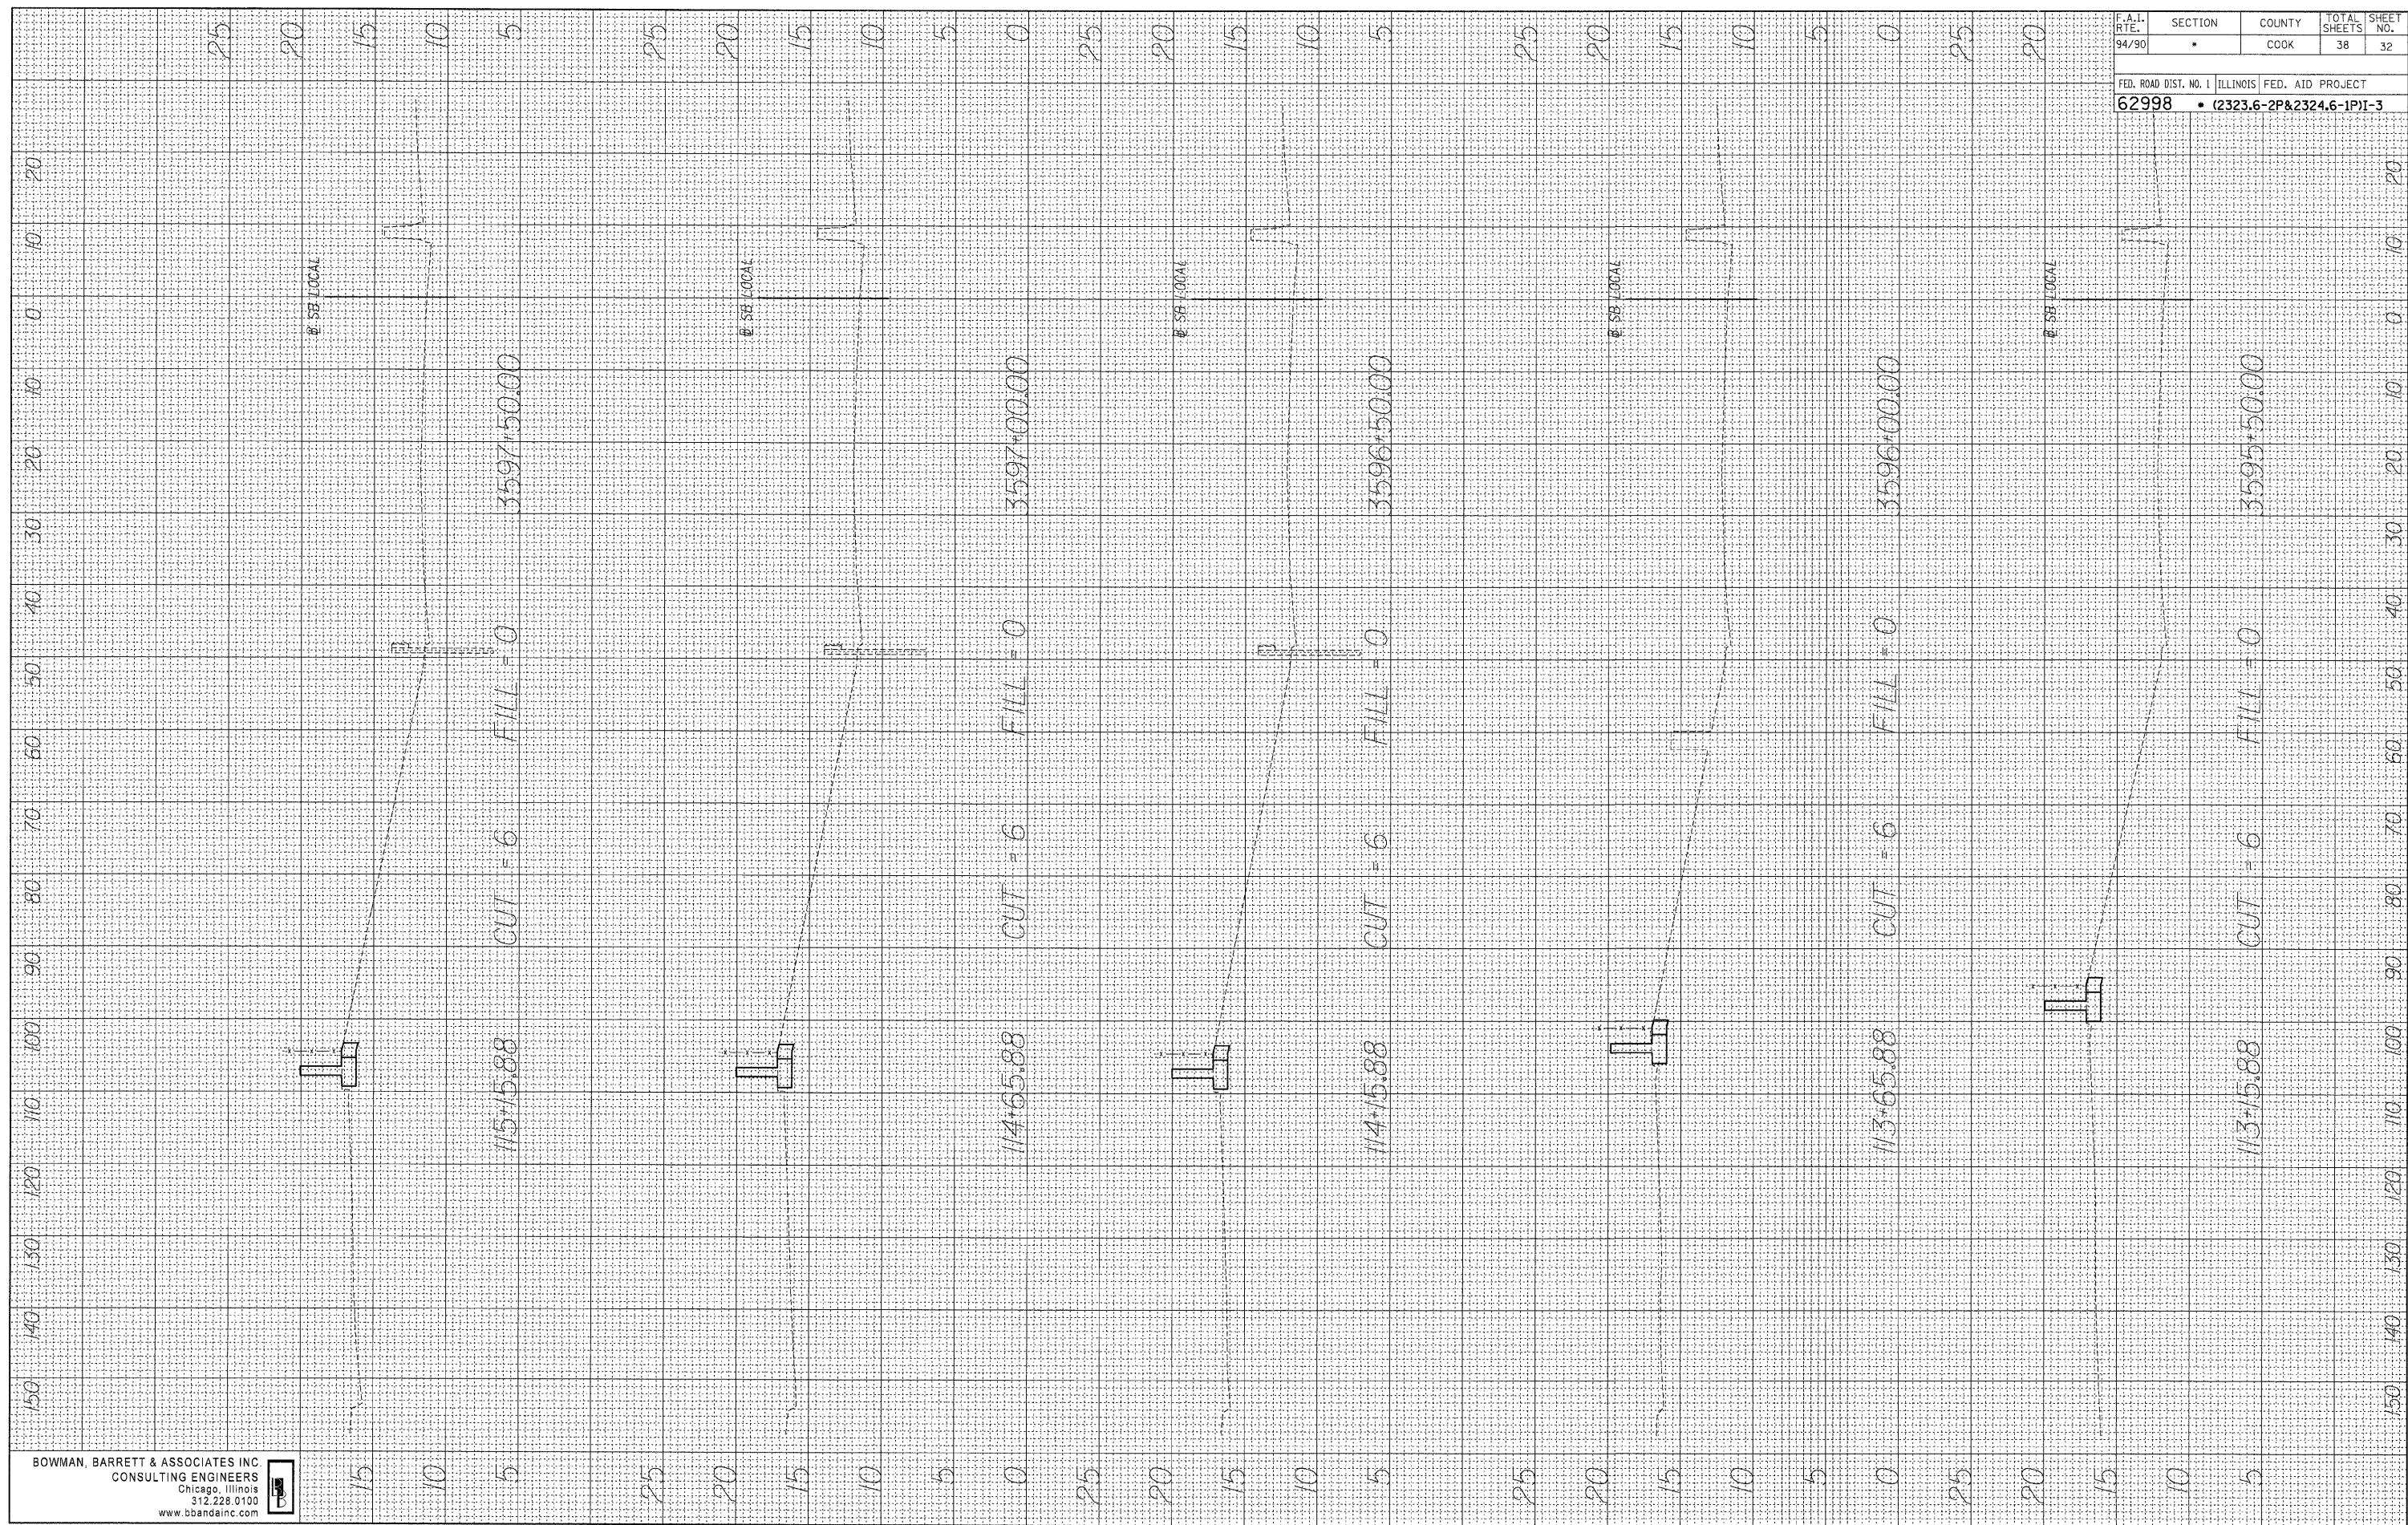

BOWMAN, BARRETT & ASSOCIATES INC  
CONSULTING ENGINEERS  
Chicago, Illinois  
312.228.0100  
www.bbandainc.com

F.A.I. RTE. 94/90	SECTION •	COUNTY COOK	TOTAL SHEETS 38	SHEET NO. 32
FED. ROAD DIST. NO. 1 ILLINOIS FED. AID PROJECT				
62998 • (2323.6-2P&2324.6-1P)-3				

3/6/2008 10:01:51 AM N:\660\cadd\GWIN\32D\SHEETS\660\_32D0X50.dgn