


FINAL SURVEY NOTE BOOK NO. _____
 SURVEYED BY _____ DATE _____
 PLOTTED BY _____
 TEMPLATE AREAS CHECKED _____

ORIGINAL SURVEY NOTE BOOK NO. _____
 SURVEYED BY _____ DATE _____
 PLOTTED BY _____
 TEMPLATE AREAS CHECKED _____

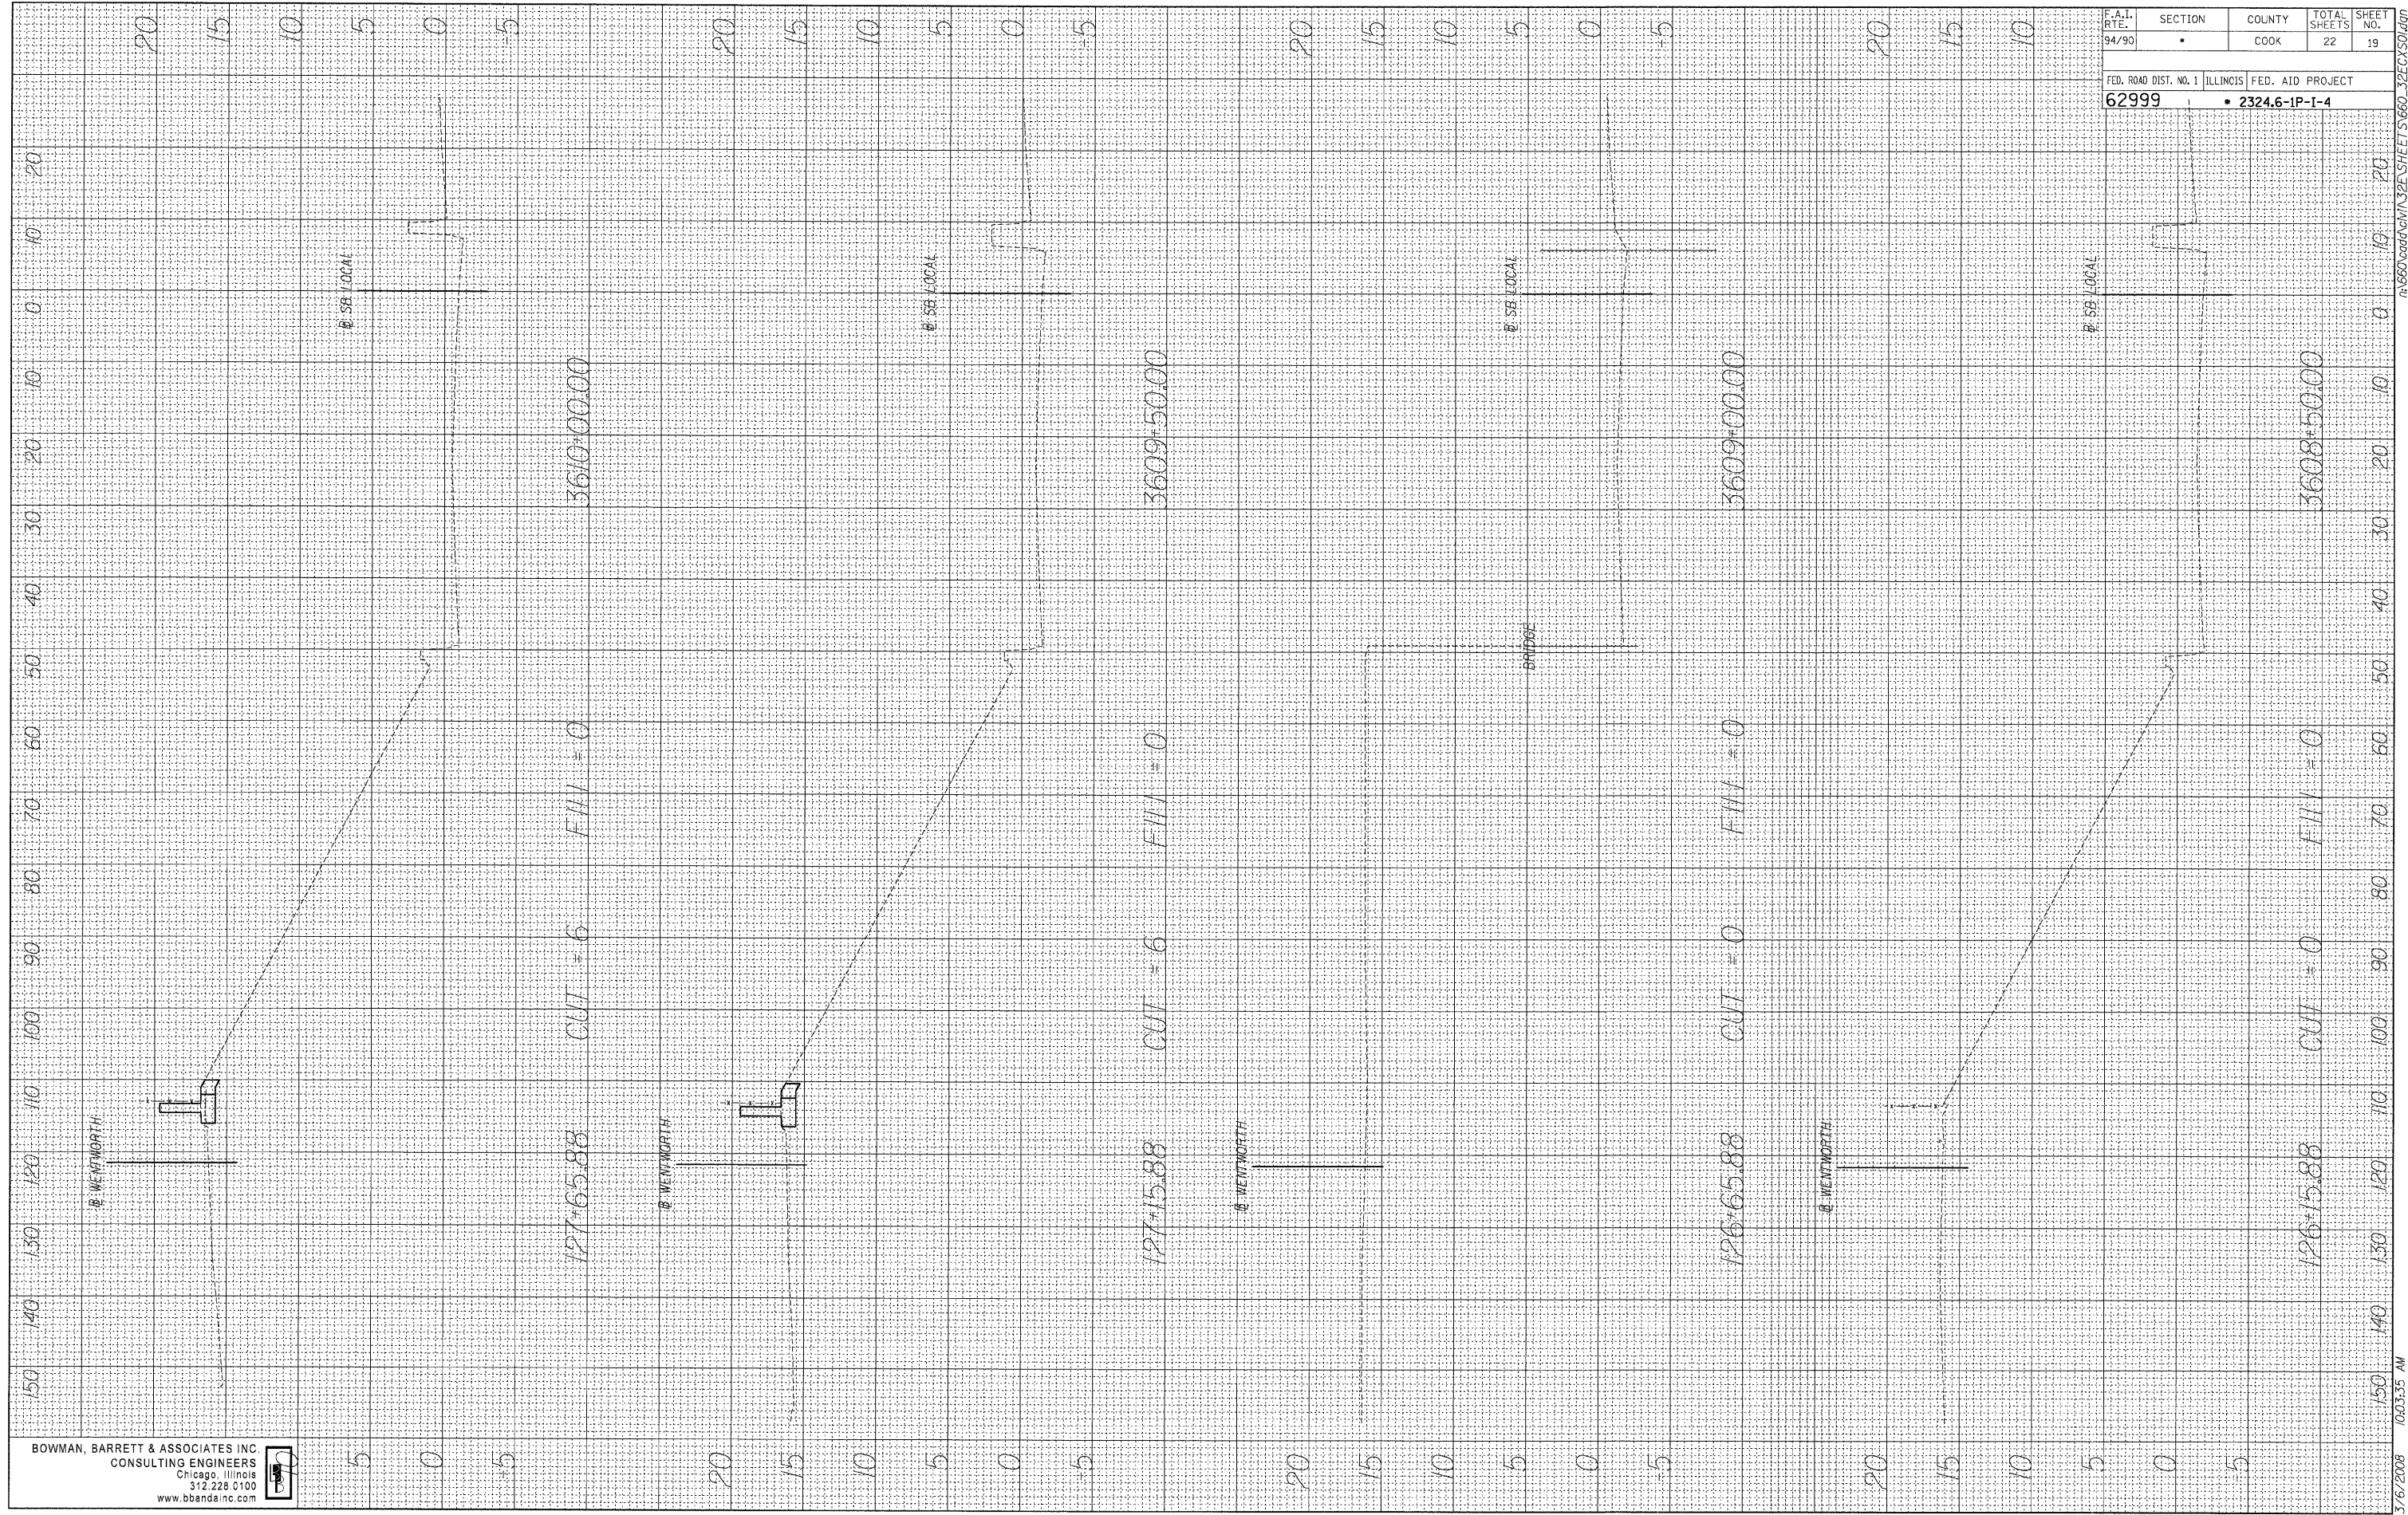

BOWMAN, BARRETT & ASSOCIATES INC
 CONSULTING ENGINEERS
 Chicago, Illinois
 312.228.0100
 www.bbainc.com

F.A.I. RTE. 94/90	SECTION •	COUNTY COOK	TOTAL SHEETS 22	SHEET NO. 19
FED. ROAD DIST. NO. 1 62999		ILLINOIS FED. AID PROJECT • 2324.6-1P-1-4		

3/6/2008 10:03:35 AM