



F. A. ARE.	SECTION	COUNTY	TOTAL SHEETS	SHEET NO.
	08-00146-00-TL	COOK	273	004
STA.		TO STA.		
FED. ROAD DIST. NO.	ILLINOIS	FED. AID PROJECT		

CONTRACT NO. 63003

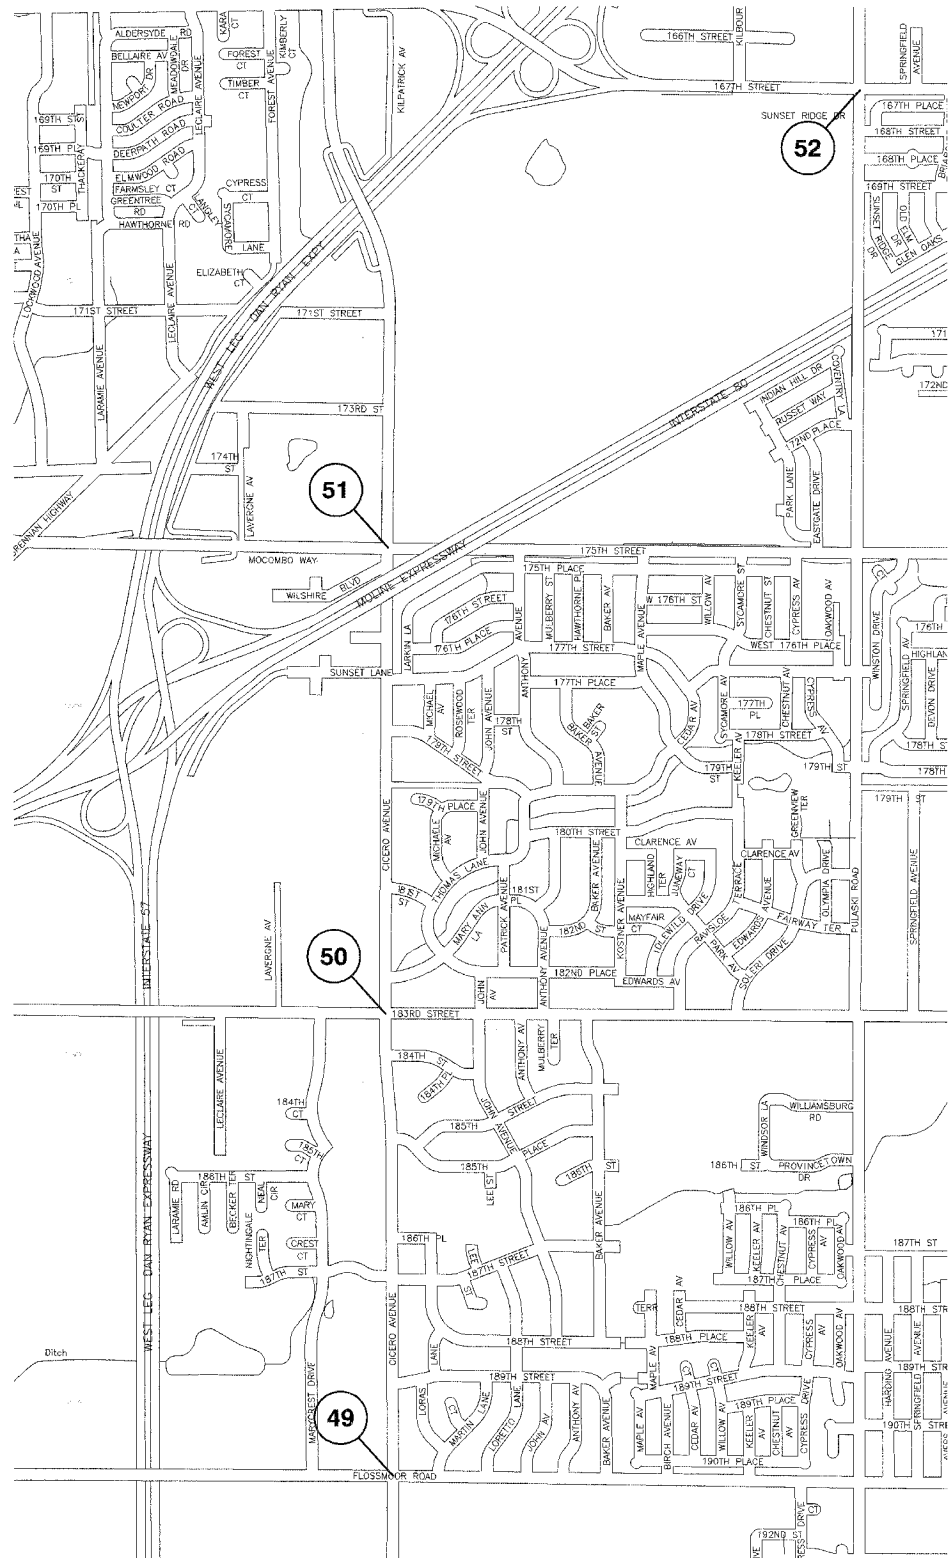

CITY OF COUNTRY CLUB HILLS

NO.	LOCATION	JURISDICTION	SHEET NO.
49	CICERO AVENUE & FLOSSMOOR ROAD	IDOT/COOK	116-117
50	CICERO AVENUE & 183RD STREET	IDOT	118-119
51	CICERO AVE & 175TH STREET	IDOT/COOK	120-121
52	PULASKI ROAD (CRAWFORD AVENUE) & 167TH STREET	IDOT/COOK	122-123

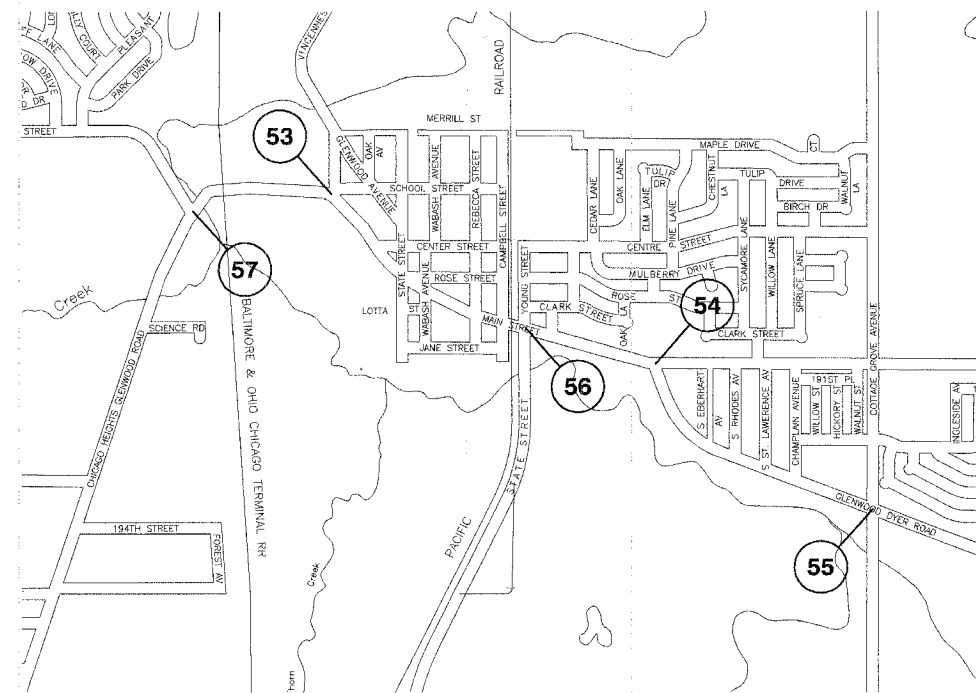

VILLAGE OF GLENWOOD

NO.	LOCATION	JURISDICTION	SHEET NO.
53	MAIN ST & NORTH MAIN ST & CHICAGO HEIGHTS-GLENWOOD RD	IDOT/LOCAL	124-125
54	MAIN ST & GLENWOOD-LANSING RD & GLENWOOD-DYER RD	IDOT/COOK	126-127
55	COTTAGE GROVE AVENUE & GLENWOOD-DYER ROAD	IDOT/COOK	128-129
56	MAIN STREET & YOUNG STREET (STATE STREET)	IDOT/COOK	130-133
57	187TH STREET & CHICAGO HEIGHTS-GLENWOOD ROAD	IDOT/LOCAL	134-135

ILLINOIS DEPARTMENT OF TRANSPORTATION

PROPOSED EMERGENCY VEHICLE PREEMPTION
LOCATION MAP
CITY OF CHICAGO HEIGHTS
CITY OF COUNTRY CLUB HILLS

REVISIONS	
NAME	DATE

SCALE: VERT. _____ DRAWN BY BEK
 HORIZ. _____ CHECKED BY MRS
 DATE 01/02/08