


F.A. RTE.	SECTION	COUNTY	TOTAL SHEETS	SHEET NO.
	08-00146-00-TL	COOK	273	116
STA.	TO STA.			
FED. ROAD DIST. NO.	ILLINOIS	FED. AID PROJECT	M-8003 (867)	
CONTRACT NO. 63033				


- NOTES:
- THIS PLAN IS FOR THE PURPOSE OF INSTALLING EMERGENCY VEHICLE PREEMPTION EQUIPMENT AS SHOWN PER PLAN INDICATED IN THE SCHEDULE OF QUANTITIES. ALL OTHER EQUIPMENT SHOWN IS EXISTING EQUIPMENT TO REMAIN.
  - THIS SIGNAL PLAN WAS DEVELOPED FROM EXISTING SIGNAL PLANS PROVIDED BY THE ILLINOIS DEPARTMENT OF TRANSPORTATION AND NOT TOPOGRAPHIC SURVEY. ACCURACY OF EQUIPMENT LOCATION OR EXISTING GEOMETRY MUST BE VERIFIED IN THE FIELD.

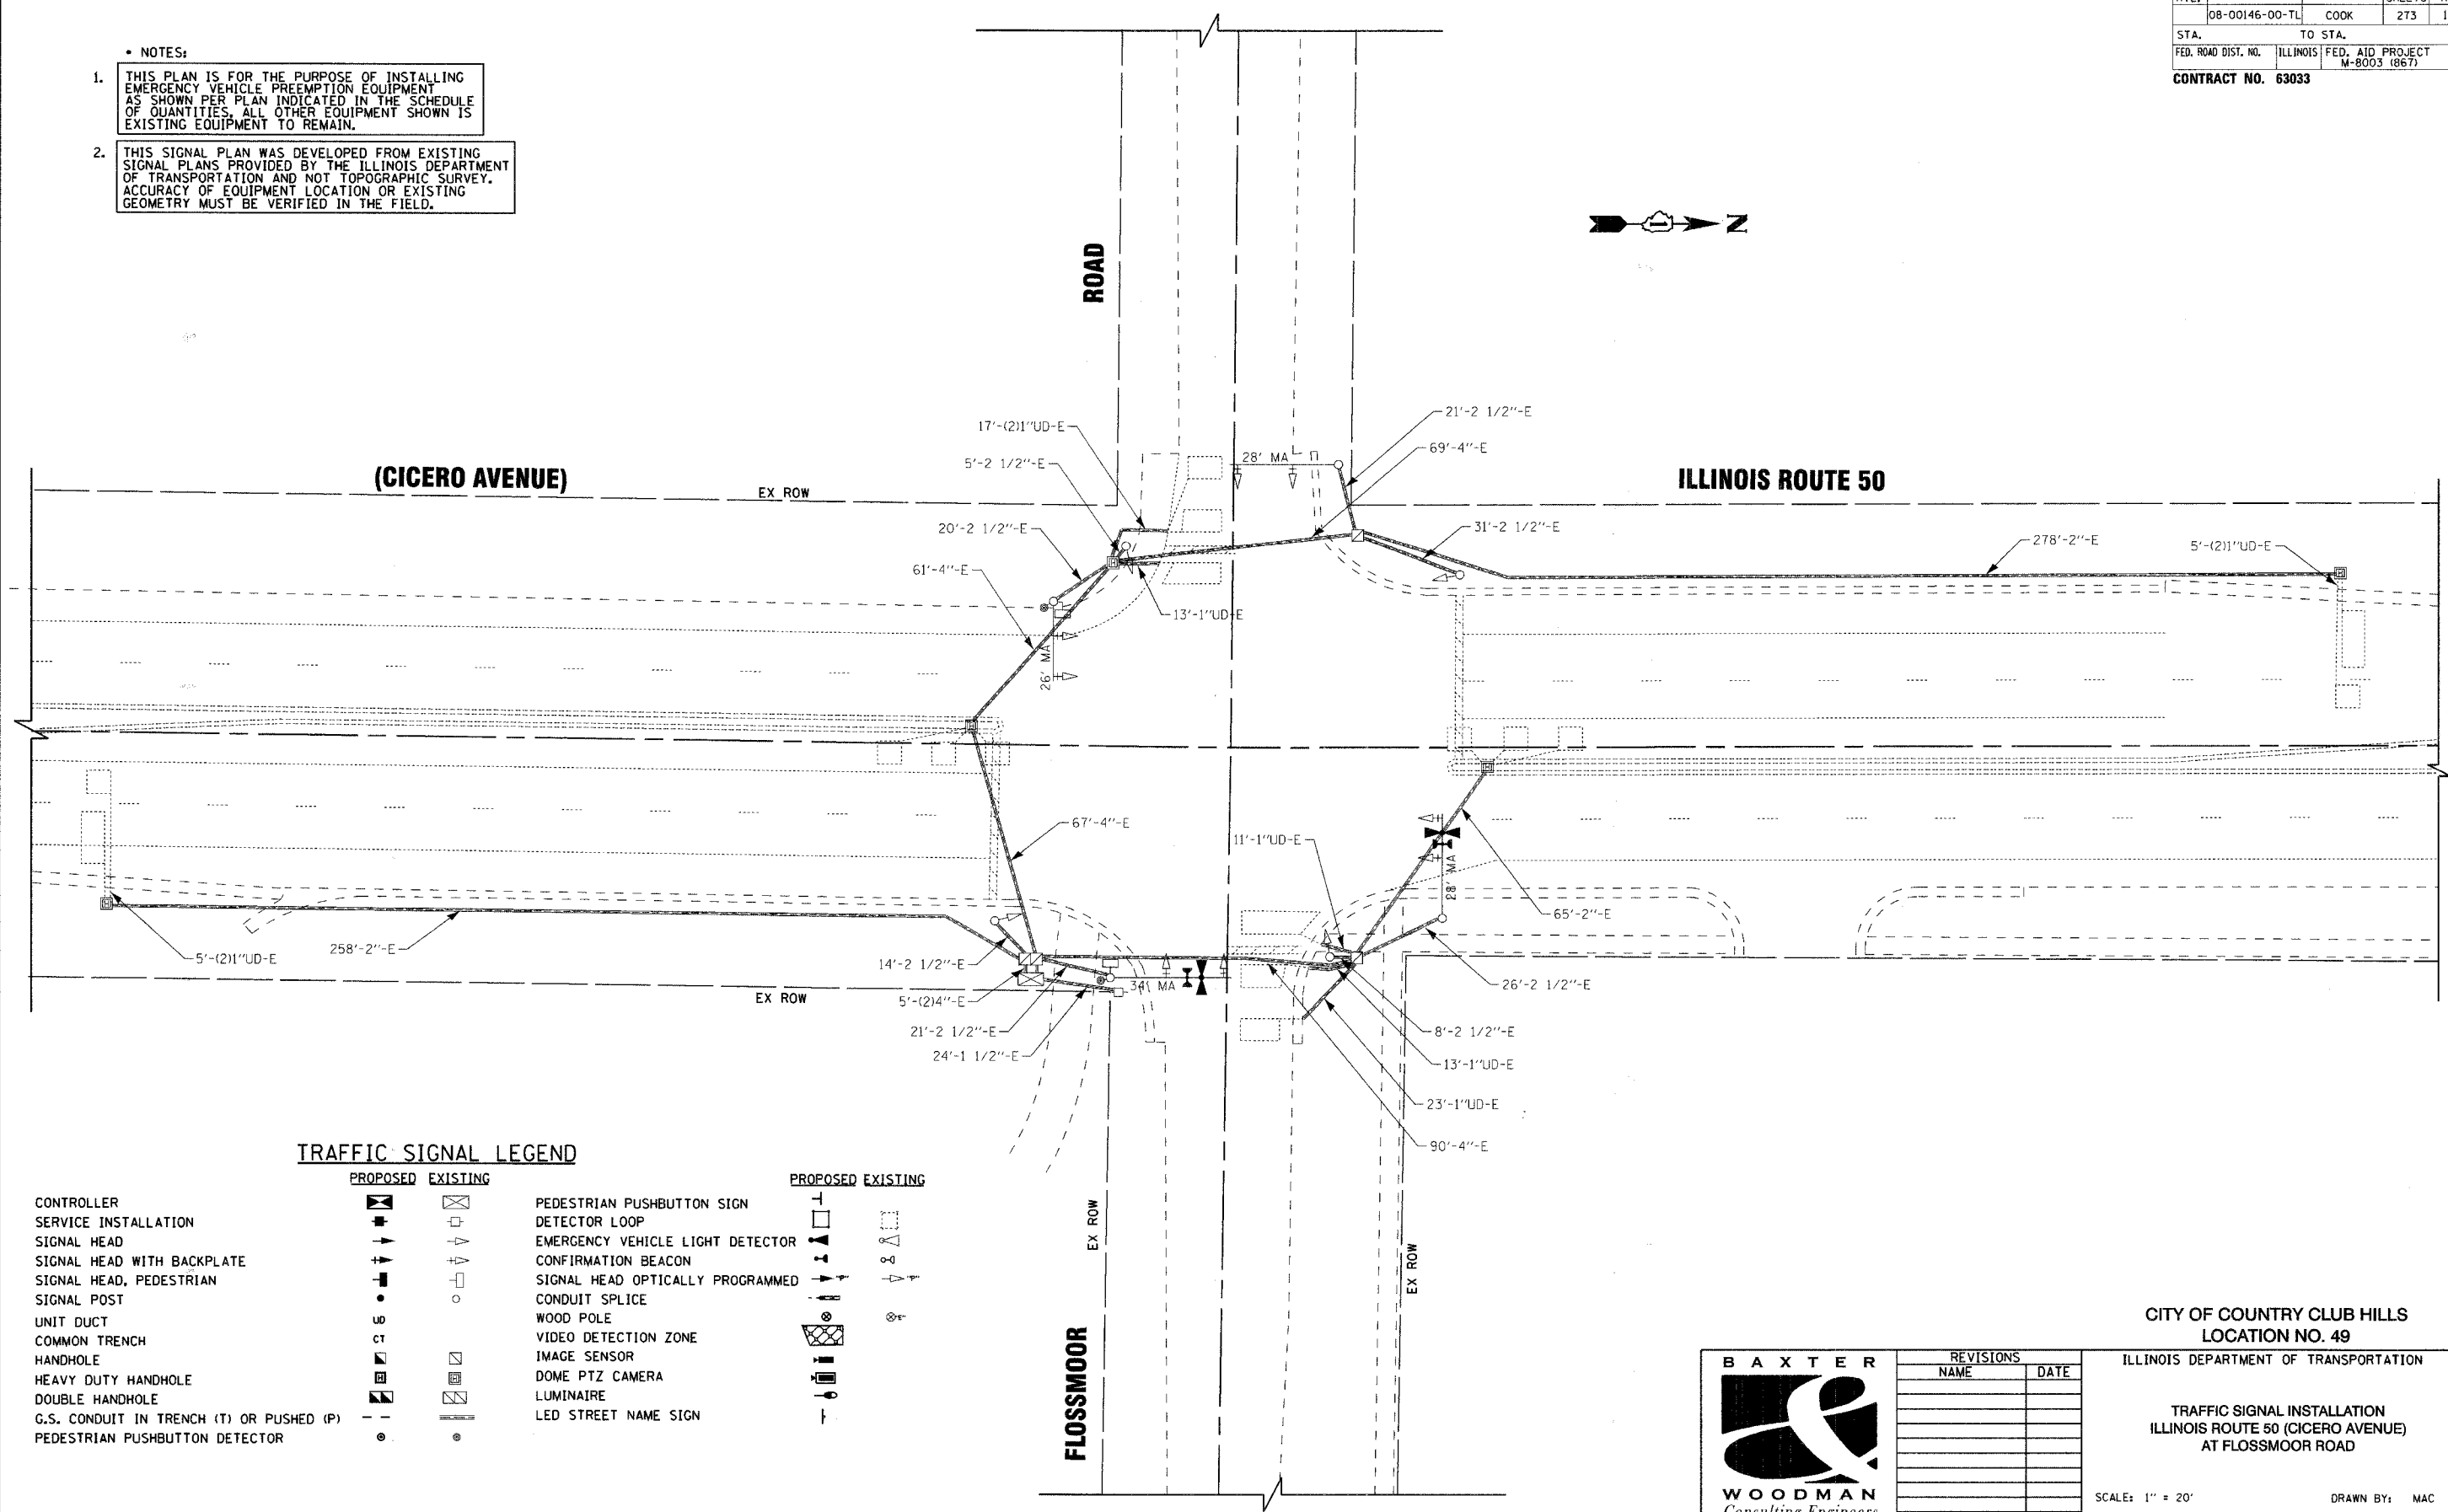

**TRAFFIC SIGNAL LEGEND**

	PROPOSED	EXISTING		PROPOSED	EXISTING
CONTROLLER			PEDESTRIAN PUSHBUTTON SIGN		
SERVICE INSTALLATION			DETECTOR LOOP		
SIGNAL HEAD			EMERGENCY VEHICLE LIGHT DETECTOR		
SIGNAL HEAD WITH BACKPLATE			CONFIRMATION BEACON		
SIGNAL HEAD, PEDESTRIAN			SIGNAL HEAD OPTICALLY PROGRAMMED		
SIGNAL POST			CONDUIT SPLICE		
UNIT DUCT	UD		WOOD POLE		
COMMON TRENCH	CT		VIDEO DETECTION ZONE		
HANDHOLE			IMAGE SENSOR		
HEAVY DUTY HANDHOLE			DOME PTZ CAMERA		
DOUBLE HANDHOLE			LUMINAIRE		
G.S. CONDUIT IN TRENCH (T) OR PUSHED (P)			LED STREET NAME SIGN		
PEDESTRIAN PUSHBUTTON DETECTOR					

COPYRIGHT © 2007 BY BAXTER & WOODMAN, INC.  
 STATE OF ILLINOIS - PROFESSIONAL DESIGN FIRM  
 LICENSE NO. 084-00022 - EXP. 12/31/2009  
 28#000

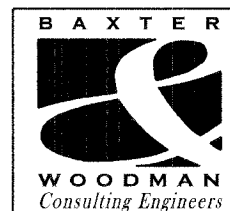

REVISIONS	
NAME	DATE

CITY OF COUNTRY CLUB HILLS  
LOCATION NO. 49

ILLINOIS DEPARTMENT OF TRANSPORTATION

TRAFFIC SIGNAL INSTALLATION  
ILLINOIS ROUTE 50 (CICERO AVENUE)  
AT FLOSSMOOR ROAD

SCALE: 1" = 20'  
DATE: 01-02-08

DRAWN BY: MAC  
CHECKED BY: LDH