


RTE.	SECTION	COUNTY	TOTAL SHEETS	SHEET NO.
08-000146-00-TL	COOK		136	136
STA.	TO STA.			
FED. ROAD DIST. NO.	ILLINOIS	FED. AID PROJECT		
CONTRACT NO. 63003				

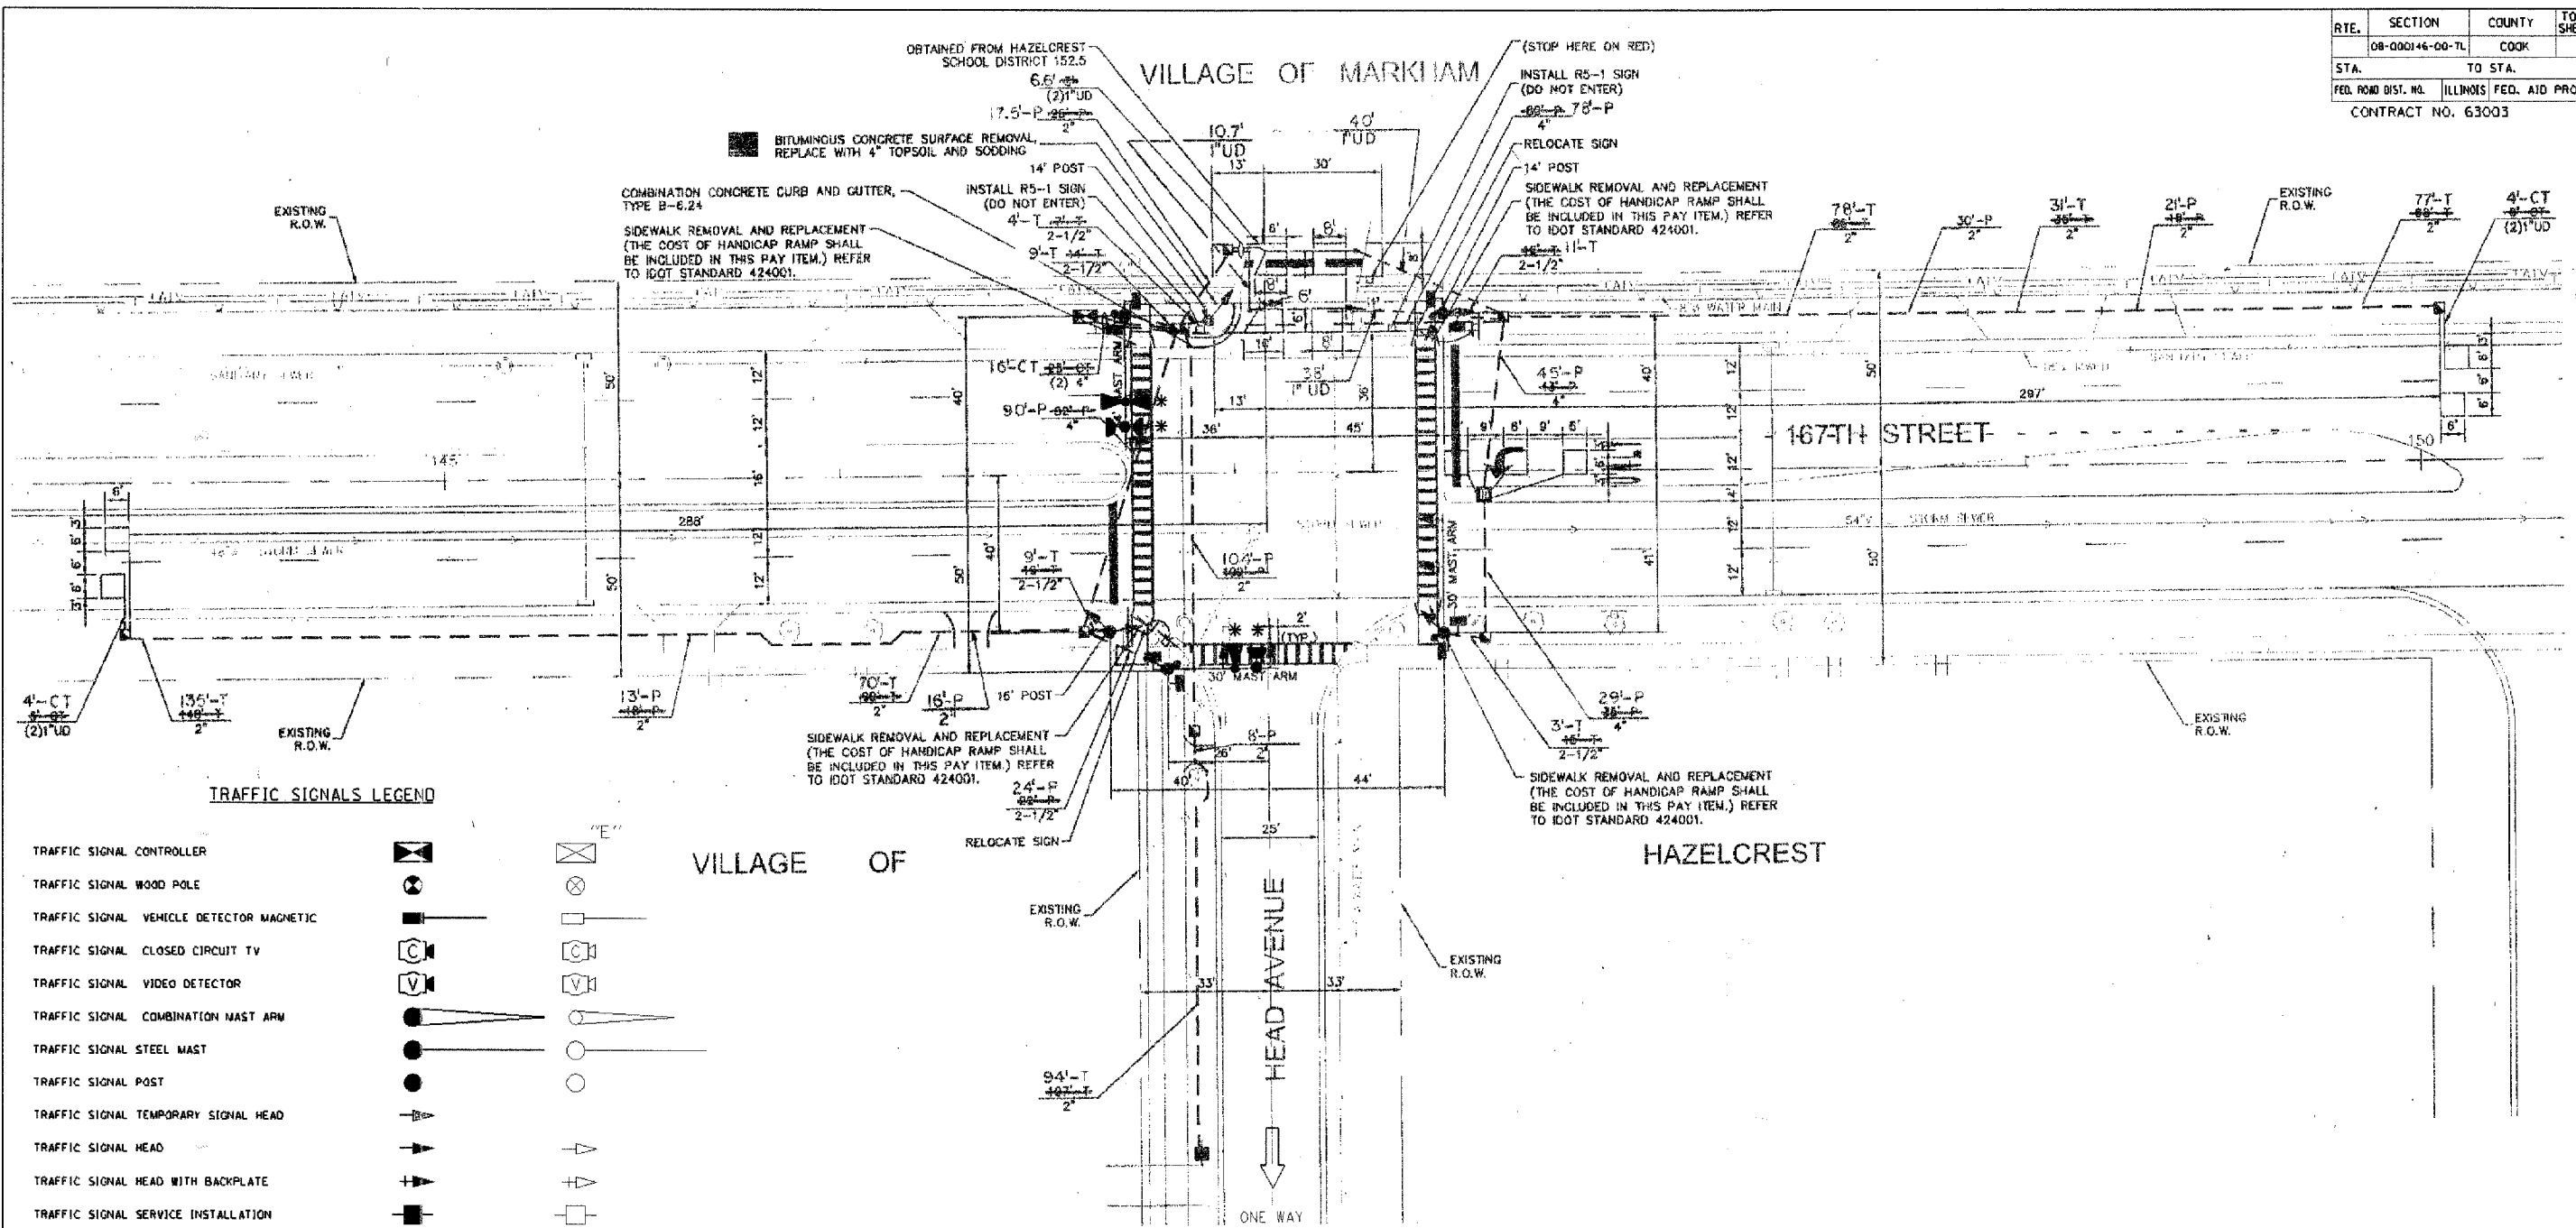

**TRAFFIC SIGNALS LEGEND**

TRAFFIC SIGNAL CONTROLLER		
TRAFFIC SIGNAL WOOD POLE		
TRAFFIC SIGNAL VEHICLE DETECTOR MAGNETIC		
TRAFFIC SIGNAL CLOSED CIRCUIT TV		
TRAFFIC SIGNAL VIDEO DETECTOR		
TRAFFIC SIGNAL COMBINATION MAST ARM		
TRAFFIC SIGNAL STEEL MAST		
TRAFFIC SIGNAL POST		
TRAFFIC SIGNAL TEMPORARY SIGNAL HEAD		
TRAFFIC SIGNAL HEAD		
TRAFFIC SIGNAL HEAD WITH BACKPLATE		
TRAFFIC SIGNAL SERVICE INSTALLATION		
TRAFFIC SIGNAL PRIORITY VEHICLE DETECTOR		
TRAFFIC SIGNAL CONFIRMATION BEACON		
TRAFFIC SIGNAL PEDESTRIAN SIGNAL HEAD		
TRAFFIC SIGNAL PEDESTRIAN PUSH BUTTON		
TRAFFIC SIGNAL JUNCTION BOX		
TRAFFIC SIGNAL HEAVY DUTY HANDHOLE		
TRAFFIC SIGNAL HANDHOLE		
TRAFFIC SIGNAL DOUBLE HANDHOLE		
TRAFFIC SIGNAL DETECTOR LOOP		
TRAFFIC SIGNAL DETECTOR RACEWAY		
TRAFFIC SIGNAL CONDUIT SPLICE		
TRAFFIC SIGNAL UNDERGROUND CABLE		
TRAFFIC SIGNAL UNDERGROUND CONDUIT		

VILLAGE OF

HAZELCREST

**NOTE**  
 \* THIS PLAN IS FOR THE PURPOSE OF INSTALLING EMERGENCY VEHICLE PREEMPTION EQUIPMENT AS SHOWN PER PLAN INDICATED IN THE SCHEDULE OF QUANTITIES. ALL OTHER EQUIPMENT SHOWN SHALL BE DISREGARDED.

**Globetrotters**  
 Engineering Corporation  
 ENGINEERS ARCHITECTS  
 300 South Wacker Drive  
 Chicago, Illinois 60606

REVISIONS	
NAME	DATE
ADDED EV PREEMPTION	01/02/08

VILLAGE OF HAZELCREST  
 LOCATION NO. 58

ILLINOIS DEPARTMENT OF TRANSPORTATION  
 PROPOSED EMERGENCY VEHICLE PREEMPTION PLAN  
 167TH STREET & HEAD AVENUE  
 HAZELCREST, ILLINOIS

SCALE: VERT. N.T.S. HORIZ. N.T.S.  
 DRAWN BY SL  
 CHECKED BY CT