


RTE.	SECTION	COUNTY	TOTAL SHEETS	SHEET NO.
	08-000146-00-TL	COOK		138
STA.	TO STA.			
FED. ROAD DIST. NO.	ILLINOIS	FED. AID PROJECT		
CONTRACT NO. 63003				

TRAFFIC SIGNALS LEGEND

TRAFFIC SIGNAL CONTROLLER		"E"	
TRAFFIC SIGNAL WOOD POLE		"E"	
TRAFFIC SIGNAL VEHICLE DETECTOR MAGNETIC			
TRAFFIC SIGNAL CLOSED CIRCUIT TV			
TRAFFIC SIGNAL VIDEO DETECTOR			
TRAFFIC SIGNAL COMBINATION MAST ARM			
TRAFFIC SIGNAL STEEL MAST			
TRAFFIC SIGNAL POST			
TRAFFIC SIGNAL TEMPORARY SIGNAL HEAD			
TRAFFIC SIGNAL HEAD			
TRAFFIC SIGNAL HEAD WITH BACKPLATE			
TRAFFIC SIGNAL SERVICE INSTALLATION			
TRAFFIC SIGNAL PRIORITY VEHICLE DETECTOR			
TRAFFIC SIGNAL CONFIRMATION BEACON			
TRAFFIC SIGNAL PEDESTRIAN SIGNAL HEAD		"E"	
TRAFFIC SIGNAL PEDESTRIAN PUSH BUTTON			
TRAFFIC SIGNAL JUNCTION BOX		"E"	
TRAFFIC SIGNAL HEAVY DUTY HANDHOLE		"E"	
TRAFFIC SIGNAL HANDHOLE			
TRAFFIC SIGNAL DOUBLE HANDHOLE			
TRAFFIC SIGNAL DETECTOR LOOP			
TRAFFIC SIGNAL DETECTOR RACEWAY			
TRAFFIC SIGNAL CONDUIT SPLICE			
TRAFFIC SIGNAL UNDERGROUND CABLE			
TRAFFIC SIGNAL UNDERGROUND CONDUIT			

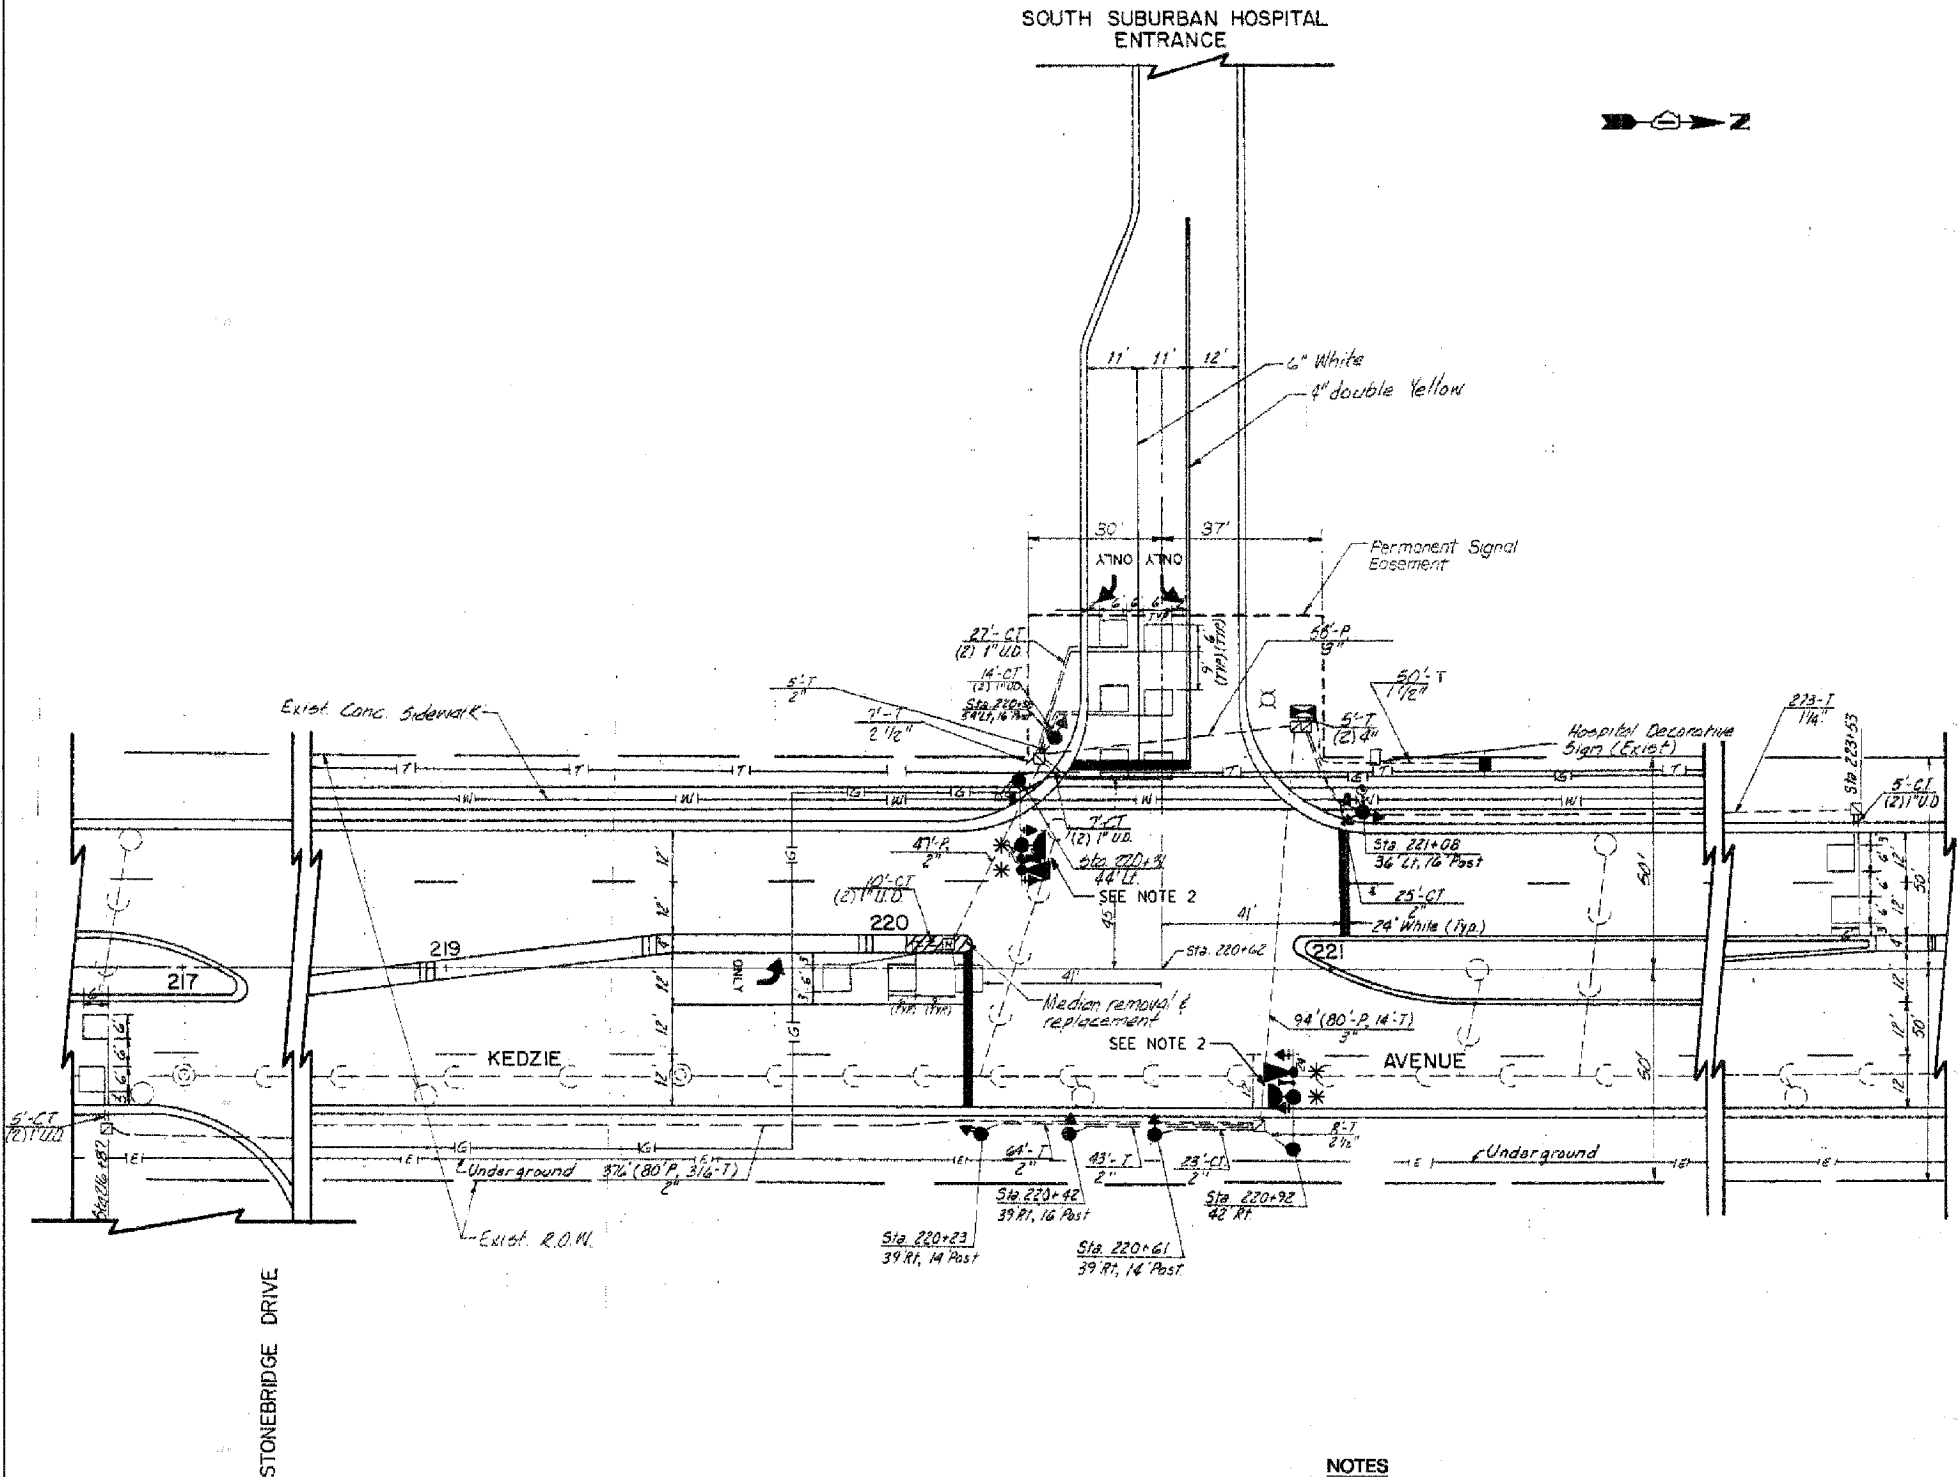

NOTES

- \* 1. THIS PLAN IS FOR THE PURPOSE OF INSTALLING EMERGENCY VEHICLE PREEMPTION EQUIPMENT AS SHOWN PER PLAN INDICATED IN THE SCHEDULE OF QUANTITIES. ALL OTHER EQUIPMENT SHOWN SHALL BE DISREGARDED.
- 2. EXISTING LIGHT DETECTORS, LIGHT TRANSMITTERS, AND LIGHT DETECTOR AMPLIFIER REMOVED, TO BE RETURNED TO THE VILLAGE OF HAZEL CREST PUBLIC WORKS DEPARTMENT.

**Globetrotters®**  
Engineering Corporation

ENGINEERS ARCHITECTS

300 South Wacker Drive  
Chicago, Illinois 60606

REVISIONS	
NAME	DATE
ADDED EV PREEMPTION	01/02/08

VILLAGE OF HAZEL CREST  
LOCATION NO. 59

ILLINOIS DEPARTMENT OF TRANSPORTATION

PROPOSED EMERGENCY VEHICLE PREEMPTION PLAN  
SOUTH SUBURBAN HOSPITAL & KEDZIE AVENUE  
HAZEL CREST, ILLINOIS

SCALE: VERT. N.T.S. HORIZ. N.T.S.

DRAWN BY SL  
CHECKED BY CT