


RTE.	SECTION	COUNTY	TOTAL SHEETS	SHEET NO.
	08-000146-00-TL	COOK		142
STA.	TO STA.			
FED. ROAD DIST. NO.	ILLINOIS	FED. AID PROJECT		
CONTRACT NO. 63003				

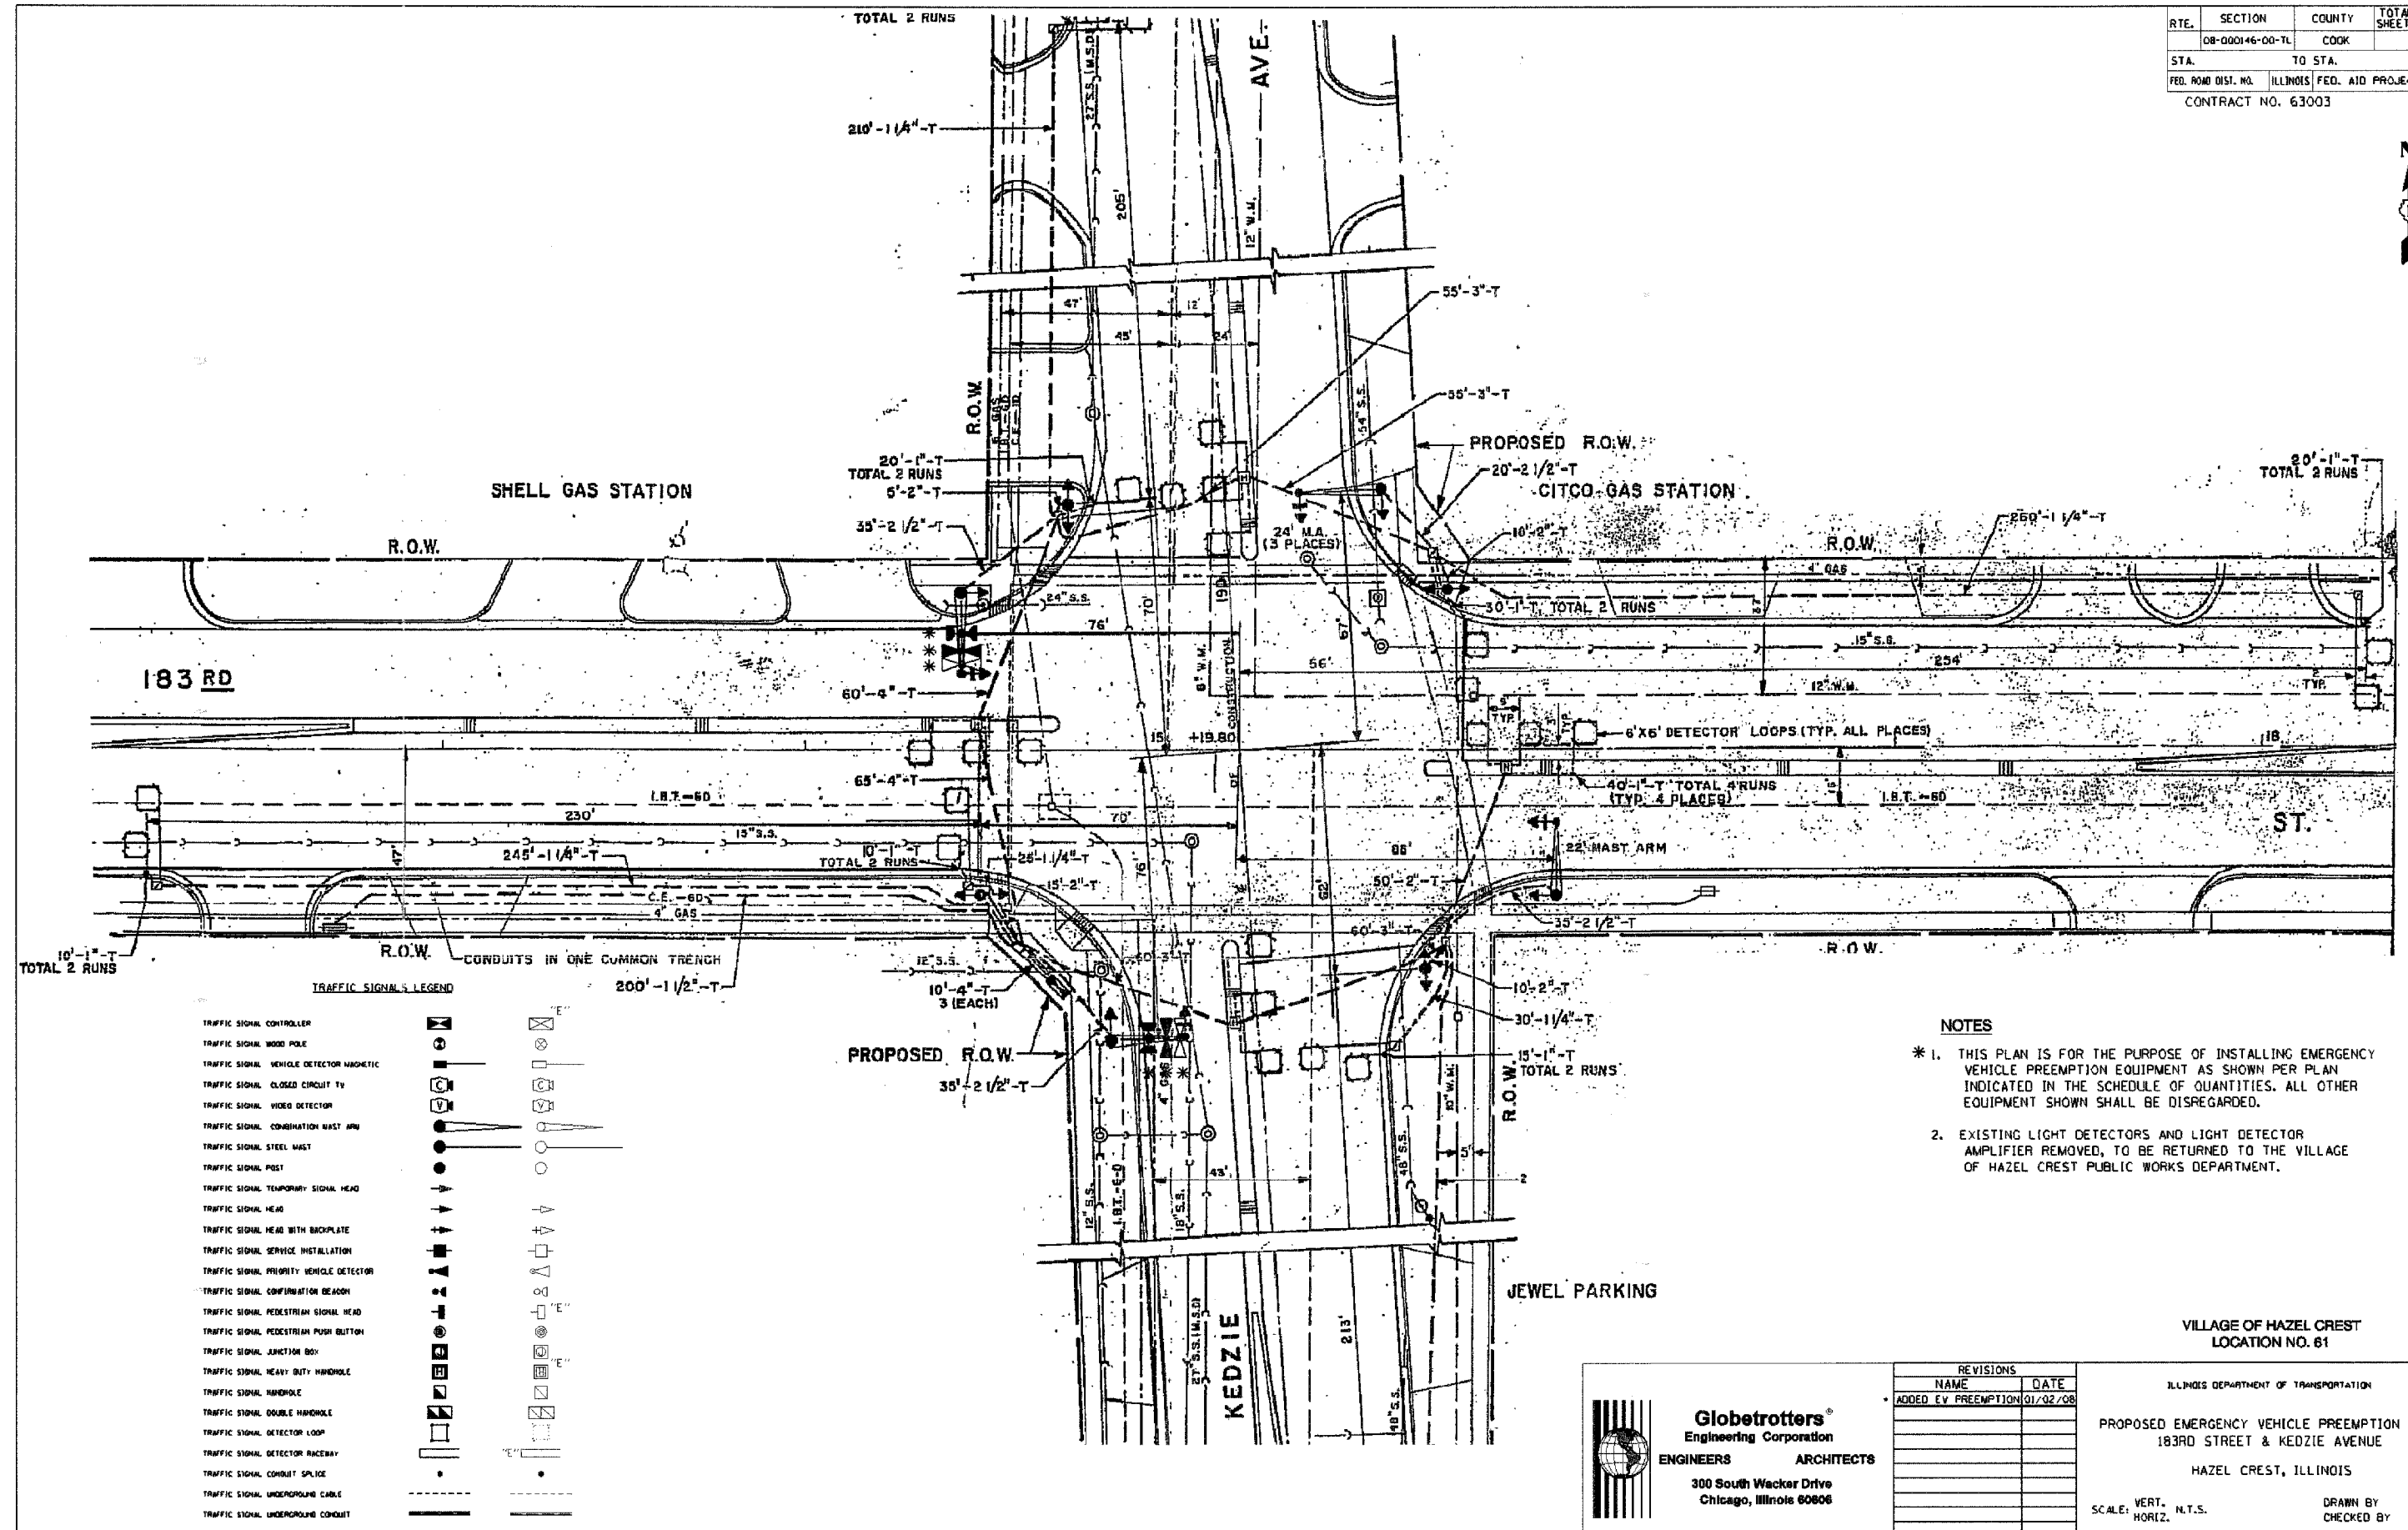

**TRAFFIC SIGNALS LEGEND**

- TRAFFIC SIGNAL CONTROLLER
- TRAFFIC SIGNAL WOOD POLE
- TRAFFIC SIGNAL VEHICLE DETECTOR MAGNETIC
- TRAFFIC SIGNAL CLOSED CIRCUIT TV
- TRAFFIC SIGNAL VIDEO DETECTOR
- TRAFFIC SIGNAL COMBINATION MAST ARM
- TRAFFIC SIGNAL STEEL MAST
- TRAFFIC SIGNAL POST
- TRAFFIC SIGNAL TEMPORARY SIGNAL HEAD
- TRAFFIC SIGNAL HEAD
- TRAFFIC SIGNAL HEAD WITH BACKPLATE
- TRAFFIC SIGNAL SERVICE INSTALLATION
- TRAFFIC SIGNAL PRIORITY VEHICLE DETECTOR
- TRAFFIC SIGNAL CONFIRMATION BEACON
- TRAFFIC SIGNAL PEDESTRIAN SIGNAL HEAD
- TRAFFIC SIGNAL PEDESTRIAN PUSH BUTTON
- TRAFFIC SIGNAL JUNCTION BOX
- TRAFFIC SIGNAL HEAVY DUTY HANDBOLE
- TRAFFIC SIGNAL HANDBOLE
- TRAFFIC SIGNAL DOUBLE HANDBOLE
- TRAFFIC SIGNAL DETECTOR LOOP
- TRAFFIC SIGNAL DETECTOR RACEWAY
- TRAFFIC SIGNAL CONDUIT SPLICE
- TRAFFIC SIGNAL UNDERGROUND CABLE
- TRAFFIC SIGNAL UNDERGROUND CONDUIT

**NOTES**

- \* 1. THIS PLAN IS FOR THE PURPOSE OF INSTALLING EMERGENCY VEHICLE PREEMPTION EQUIPMENT AS SHOWN PER PLAN INDICATED IN THE SCHEDULE OF QUANTITIES. ALL OTHER EQUIPMENT SHOWN SHALL BE DISREGARDED.
- 2. EXISTING LIGHT DETECTORS AND LIGHT DETECTOR AMPLIFIER REMOVED, TO BE RETURNED TO THE VILLAGE OF HAZEL CREST PUBLIC WORKS DEPARTMENT.

VILLAGE OF HAZEL CREST  
LOCATION NO. 61



**Globetrotters**  
Engineering Corporation  
ENGINEERS ARCHITECTS  
300 South Wacker Drive  
Chicago, Illinois 60606

REVISIONS	
NAME	DATE
ADDED EV PREEMPTION	01/02/08

ILLINOIS DEPARTMENT OF TRANSPORTATION  
PROPOSED EMERGENCY VEHICLE PREEMPTION PLAN  
183RD STREET & KEDZIE AVENUE  
HAZEL CREST, ILLINOIS  
SCALE: VERT. N.T.S.      DRAWN BY SL  
          HORIZ.                      CHECKED BY CT