
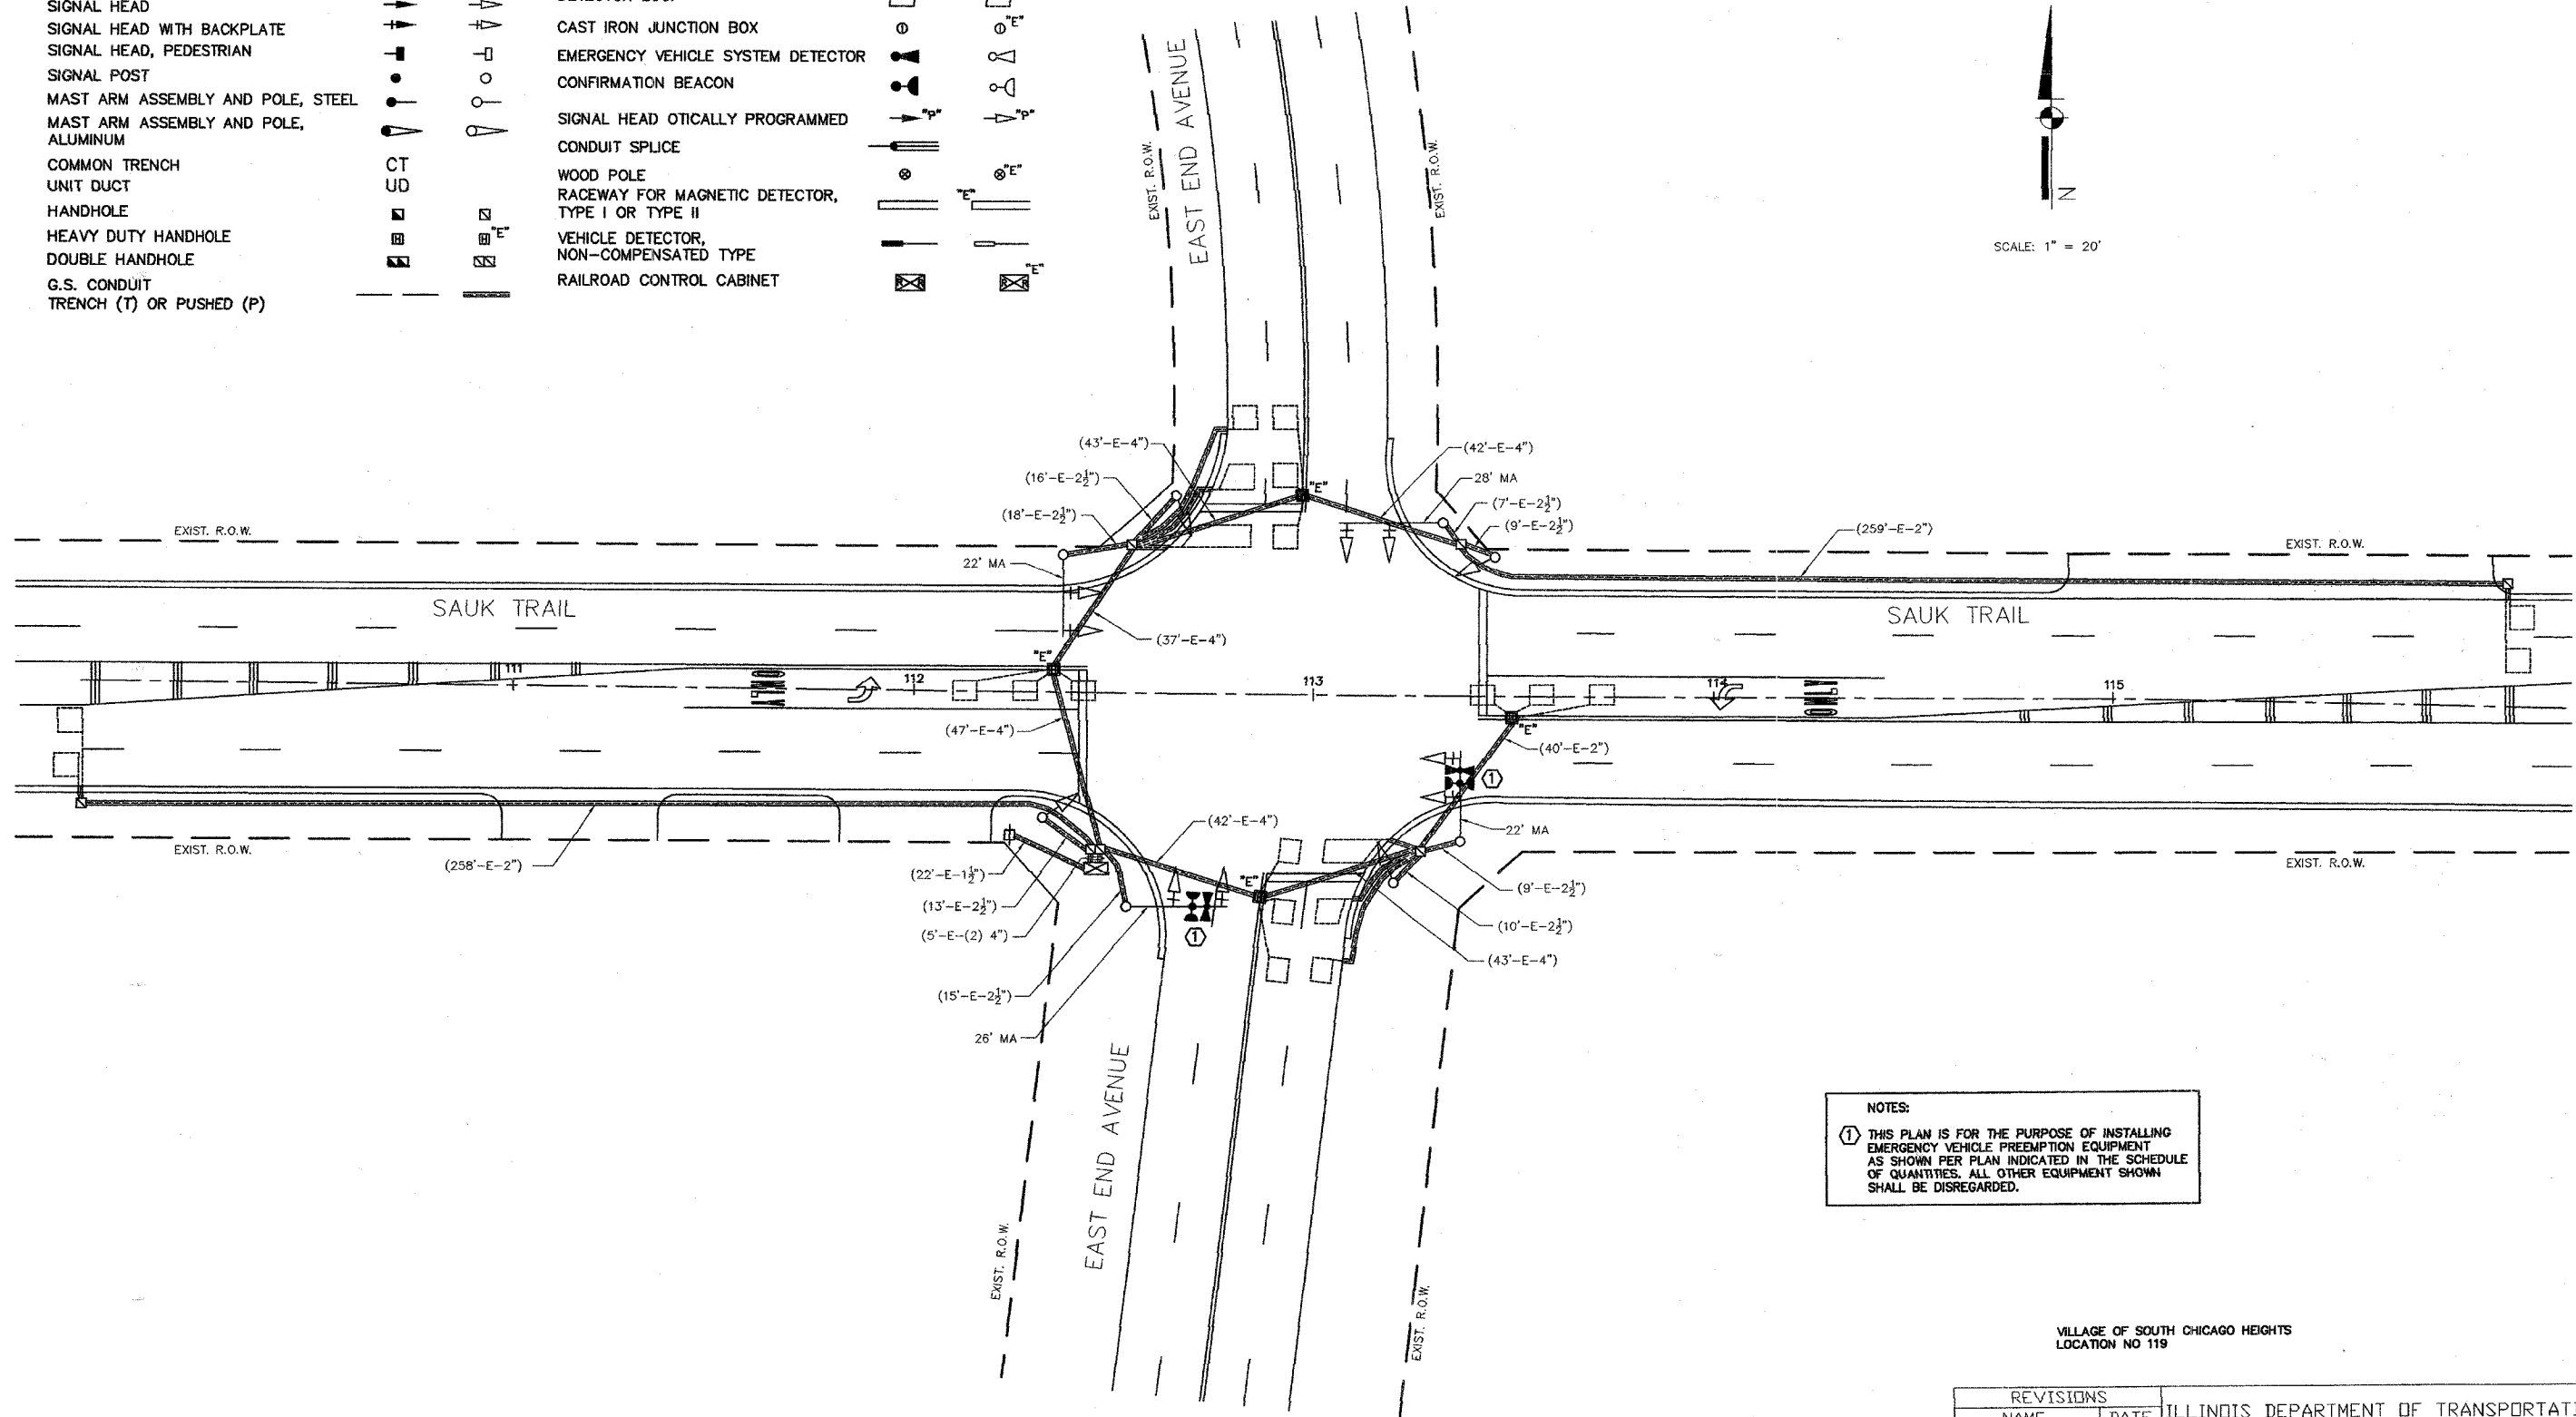


F.A. RTE.	SECTION	COUNTY	TOTAL SHEETS	SHEET NO.
	08-000146-00-TL		273	246
STA.	TO STA.			
FED. ROAD DIST. NO.	ILLINOIS	FED. AID PROJECT		

SIGNAL PLAN LEGEND

	<b>PROPOSED</b>	<b>EXISTING</b>		<b>PROPOSED</b>	<b>EXISTING</b>
CONTROLLER			PEDESTRIAN PUSHBUTTON DETECTOR		
SERVICE INSTALLATION			DETECTOR LOOP		
SIGNAL HEAD			CAST IRON JUNCTION BOX		
SIGNAL HEAD WITH BACKPLATE			EMERGENCY VEHICLE SYSTEM DETECTOR		
SIGNAL HEAD, PEDESTRIAN			CONFIRMATION BEACON		
SIGNAL POST			SIGNAL HEAD OPTICALLY PROGRAMMED		
MAST ARM ASSEMBLY AND POLE, STEEL			CONDUIT SPLICE		
MAST ARM ASSEMBLY AND POLE, ALUMINUM			WOOD POLE		
COMMON TRENCH			RACEWAY FOR MAGNETIC DETECTOR, TYPE I OR TYPE II		
UNIT DUCT			VEHICLE DETECTOR, NON-COMPENSATED TYPE		
HANDHOLE			RAILROAD CONTROL CABINET		
HEAVY DUTY HANDHOLE					
DOUBLE HANDHOLE					
G.S. CONDUIT					
TRENCH (T) OR PUSHED (P)					

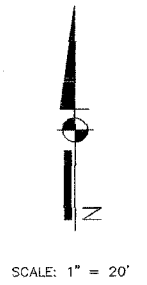

NOTES:  
 ① THIS PLAN IS FOR THE PURPOSE OF INSTALLING EMERGENCY VEHICLE PREEMPTION EQUIPMENT AS SHOWN PER PLAN INDICATED IN THE SCHEDULE OF QUANTITIES. ALL OTHER EQUIPMENT SHOWN SHALL BE DISREGARDED.

VILLAGE OF SOUTH CHICAGO HEIGHTS  
 LOCATION NO 119

REVISIONS	
NAME	DATE

ILLINOIS DEPARTMENT OF TRANSPORTATION  
**PROPOSED EMERGENCY VEHICLE PREEMPTION**  
 SAUK TRAIL AND EAST END AVENUE  
 SCALE: 1" = 20'  
 DATE: 1/02/08  
 DRAWN BY: MJD  
 CHECKED BY: MJD

MODIFIED BY JOSEPH SCHUDT and ASSOCIATES