
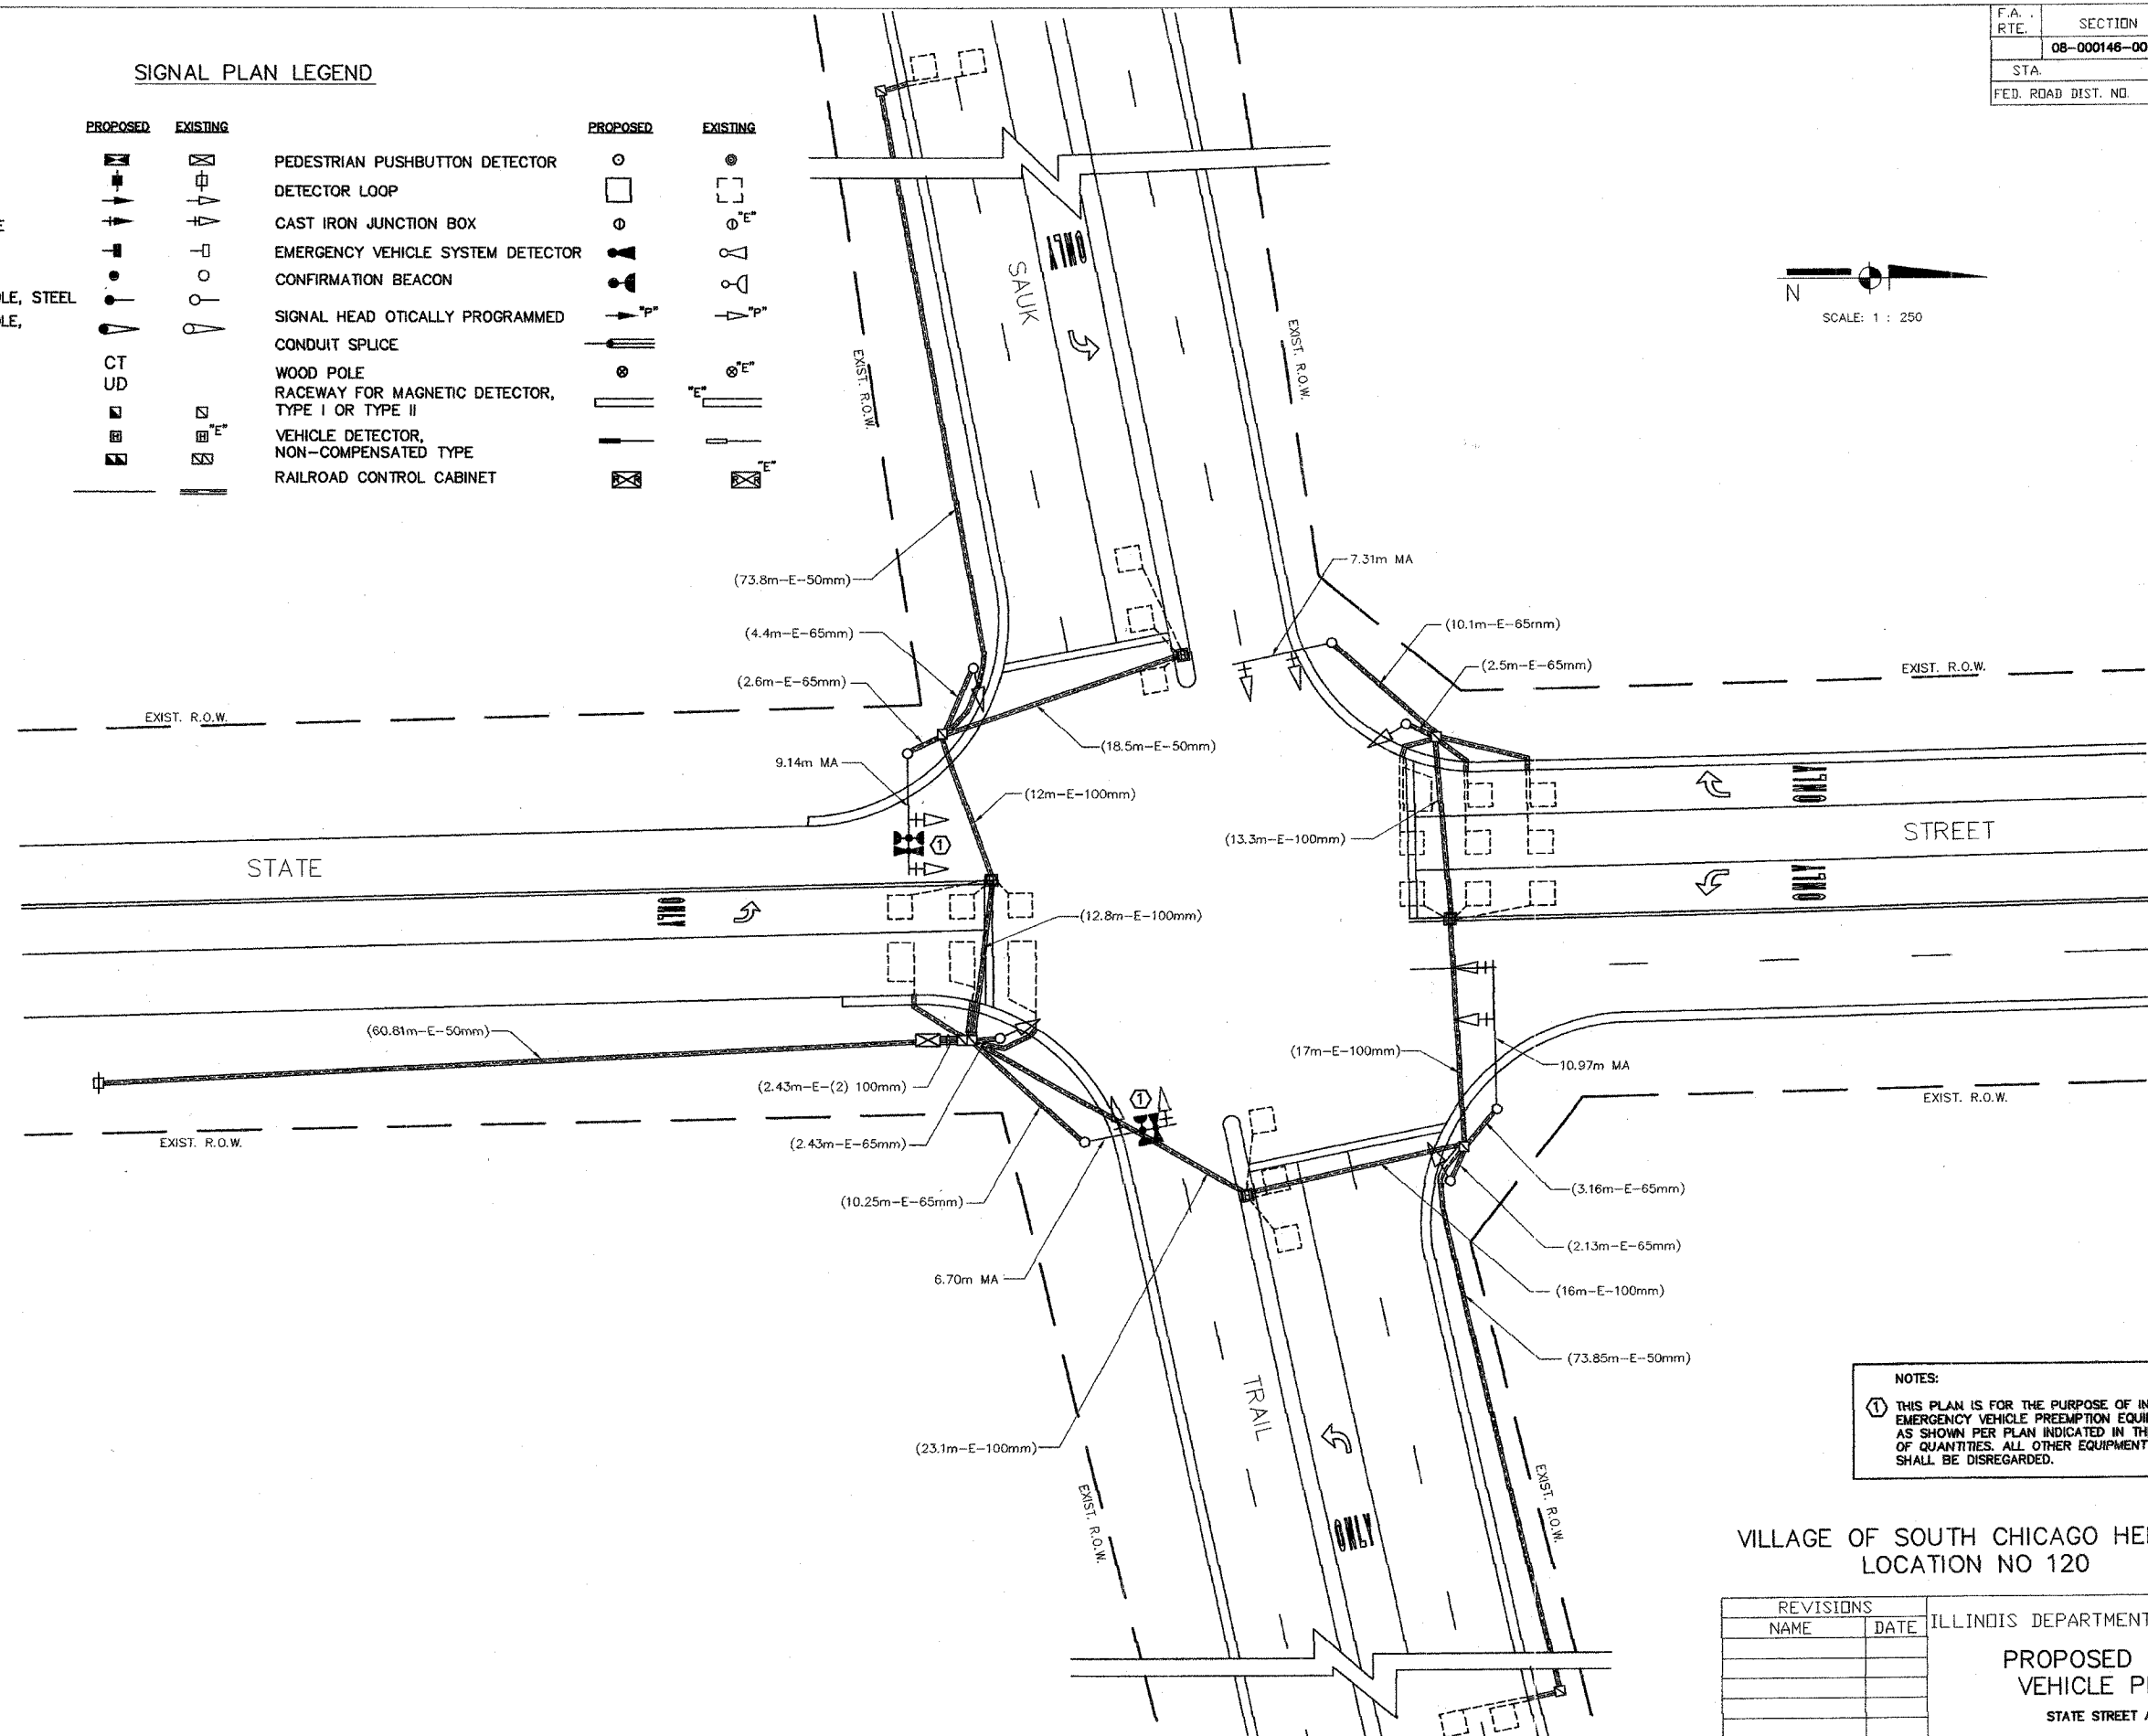


F.A. RTE.	SECTION	COUNTY	TOTAL SHEETS	SHEET NO.
	08-000146-00-TL		273	248
STA.		TO STA.		
FED. ROAD DIST. NO.	ILLINOIS	FED. AID PROJECT		

**SIGNAL PLAN LEGEND**

<b>PROPOSED</b>	<b>EXISTING</b>	<b>PROPOSED</b>	<b>EXISTING</b>
CONTROLLER		PEDESTRIAN PUSHBUTTON DETECTOR	
SERVICE INSTALLATION		DETECTOR LOOP	
SIGNAL HEAD		CAST IRON JUNCTION BOX	
SIGNAL HEAD WITH BACKPLATE		EMERGENCY VEHICLE SYSTEM DETECTOR	
SIGNAL HEAD, PEDESTRIAN		CONFIRMATION BEACON	
SIGNAL POST		SIGNAL HEAD OPTICALLY PROGRAMMED	
MAST ARM ASSEMBLY AND POLE, STEEL		CONDUIT SPLICE	
MAST ARM ASSEMBLY AND POLE, ALUMINUM		WOOD POLE	
COMMON TRENCH		RACEWAY FOR MAGNETIC DETECTOR, TYPE I OR TYPE II	
UNIT DUCT		VEHICLE DETECTOR, NON-COMPENSATED TYPE	
HANDHOLE		RAILROAD CONTROL CABINET	
HEAVY DUTY HANDHOLE			
DOUBLE HANDHOLE			
G.S. CONDUIT			
TRENCH (T) OR PUSHED (P)			

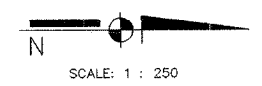

**NOTES:**  
 ① THIS PLAN IS FOR THE PURPOSE OF INSTALLING EMERGENCY VEHICLE PREEMPTION EQUIPMENT AS SHOWN PER PLAN INDICATED IN THE SCHEDULE OF QUANTITIES. ALL OTHER EQUIPMENT SHOWN SHALL BE DISREGARDED.

VILLAGE OF SOUTH CHICAGO HEIGHTS  
 LOCATION NO 120

REVISIONS	
NAME	DATE

ILLINOIS DEPARTMENT OF TRANSPORTATION  
**PROPOSED EMERGENCY VEHICLE PREEMPTION**  
 STATE STREET AND SAUK TRAIL  
 SCALE: 1 : 250  
 DATE: 1/02/08  
 DRAWN BY: MJD  
 CHECKED BY: MJD

MODIFIED BY JOSEPH SCHUDT and ASSOCIATES