
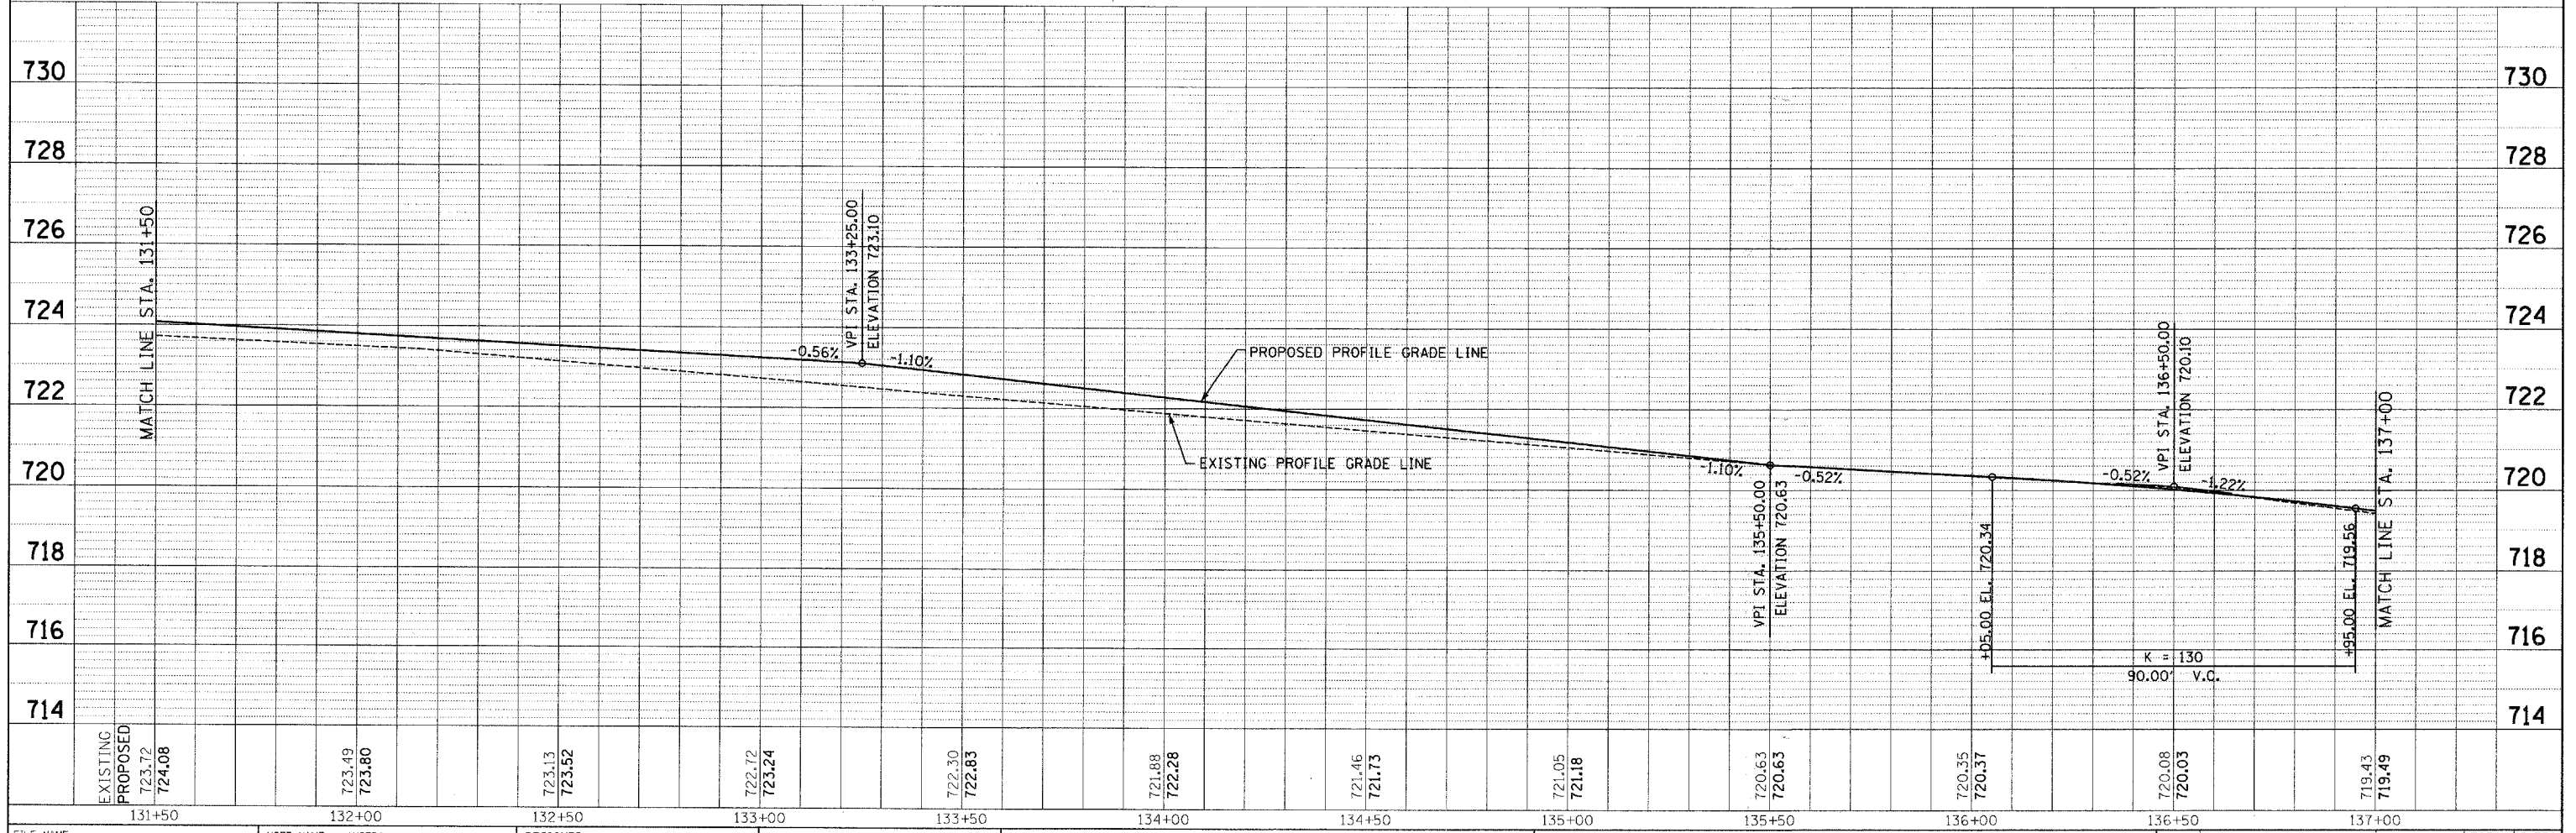
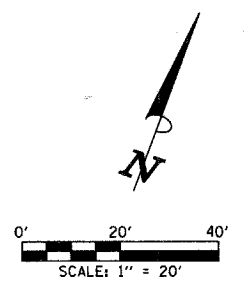


PLAN	SURVEYED	BY	DATE
	NOTED		
	CHECKED		
	RT. OF WAY CHECKED		
	NO. OF		
	CADD FILE NAME		

PROFILE	SURVEYED	BY	DATE
	NOTED		
	CHECKED		
	RT. OF WAY CHECKED		
	NO. OF		
	STRUCTURE NOTATIONS CHECKED		

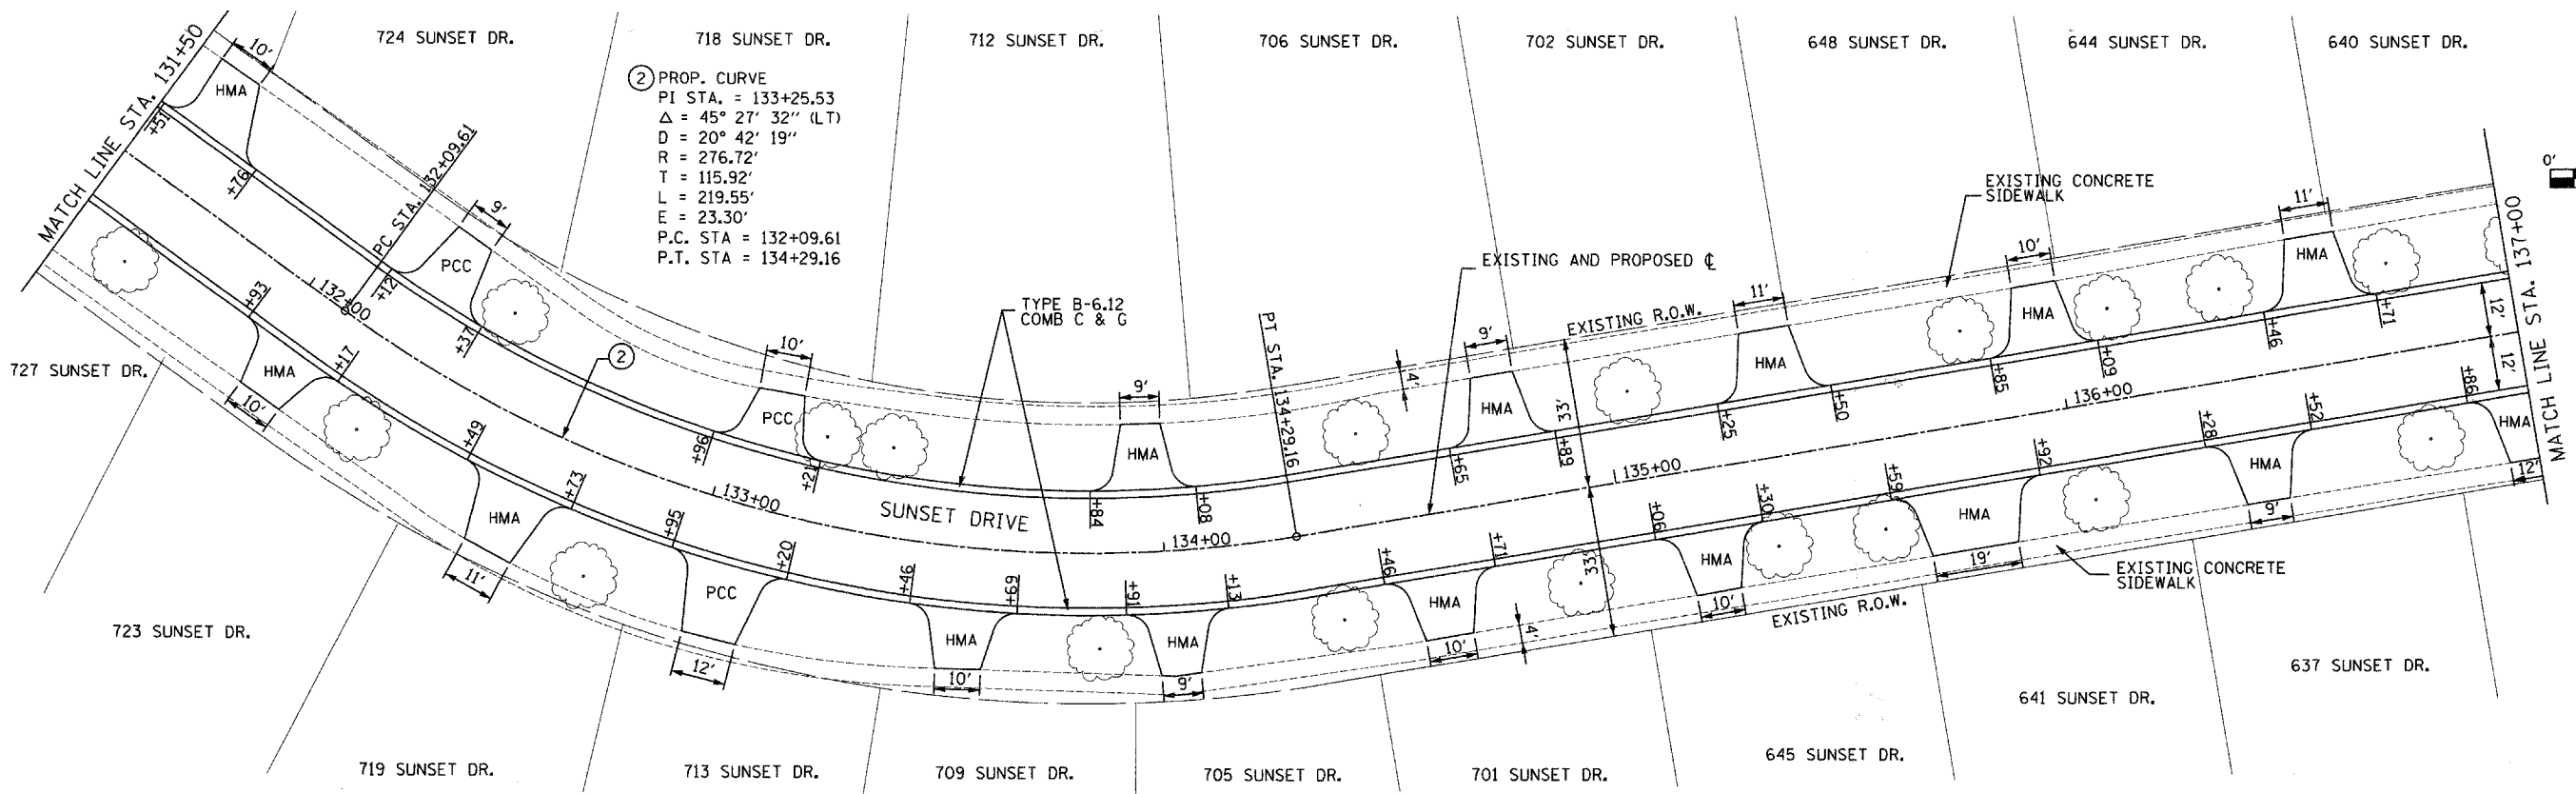

FILE NAME =	USER NAME = #USER#	DESIGNED -	REVISED -	<b>STATE OF ILLINOIS</b> <b>DEPARTMENT OF TRANSPORTATION</b>	<b>SUNSET DRIVE PLAN &amp; PROFILE</b>	F.A.U. RATE =	SECTION	COUNTY	TOTAL SHEETS	SHEET NO.
pc:\v24090 - sunset phase 1\plans\sheet5\131+50.dgn	24090pspl0102.dgn	DRAWN -	REVISED -			2426	06-00082-00-PV	DUPAGE	63	15
PLOT SCALE = 20.0000' / IN.		CHECKED -	REVISED -			CONTRACT NO. 63015				
PLOT DATE = 3/28/2008		DATE -	REVISED -			FED. ROAD DIST. NO. ILLINOIS FED. AID PROJECT				