


FINAL SURVEY	SURVEYED	BY	DATE
NOTE BOOK	NO. _____		
AREAS CHECKED			

ORIGINAL SURVEY	SURVEYED	BY	DATE
NOTE BOOK	NO. _____		
AREAS CHECKED			

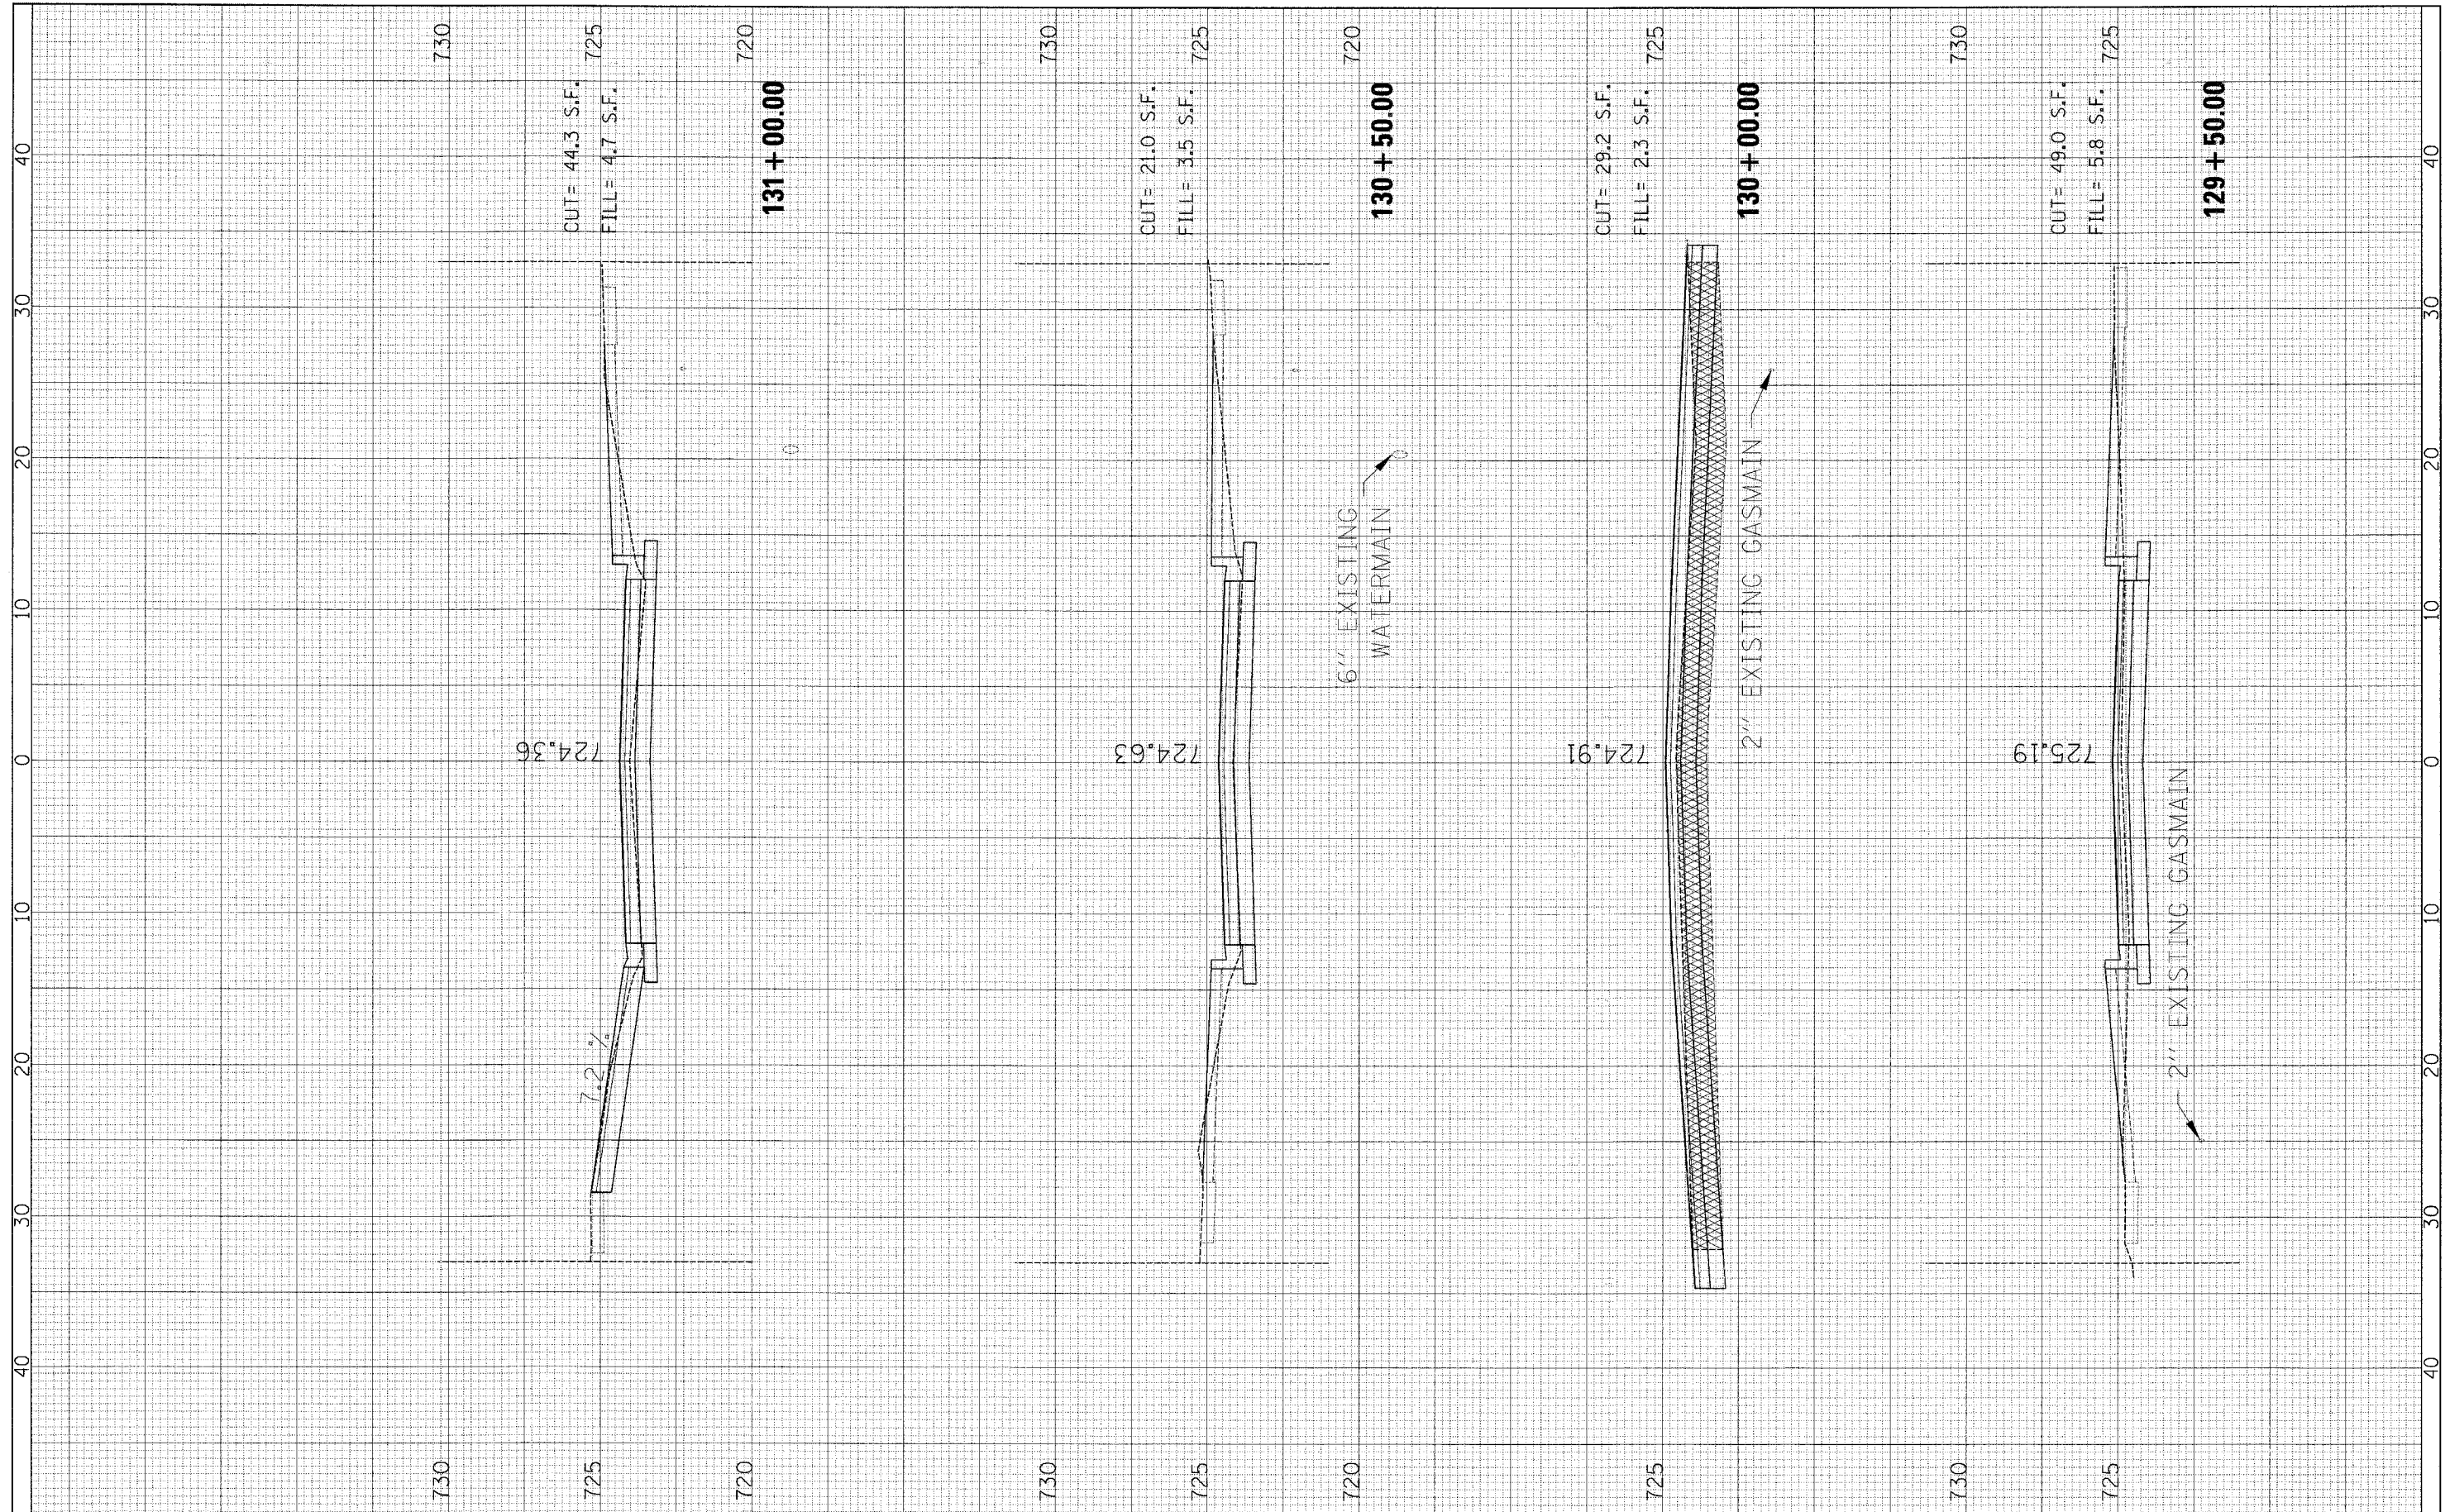

FILE NAME = p:\24070 - sunset phase 11\plans\sheet\124070.dgn	USER NAME = #USER#	DESIGNED -	REVISED -	STATE OF ILLINOIS DEPARTMENT OF TRANSPORTATION	SUNSET DRIVE - CROSS SECTIONS		F.A.J. RTE. 2426	SECTION 06-00082-00-PV	COUNTY DuPAGE	TOTAL SHEETS 63	SHEET NO. 46	
PLOT SCALE = 4.72' / IN.	CHECKED -	REVISED -	REVISED -		SCALE:	SHEET NO. 2 OF 19 SHEETS	STA. 129+50.00 TO STA. 131+00.00	CONTRACT NO. 63015				
PLOT DATE = 2/22/2008	DATE -	REVISED -	REVISED -		FED. ROAD DIST. NO. [ILLINOIS] FED. AID PROJECT							