


FINAL SURVEY NO.	DATE
SURVEYED BY	BY
NOTE BOOK NO.	DATE
AREAS CHECKED	DATE

ORIGINAL SURVEY NO.	DATE
SURVEYED BY	BY
NOTE BOOK NO.	DATE
AREAS CHECKED	DATE

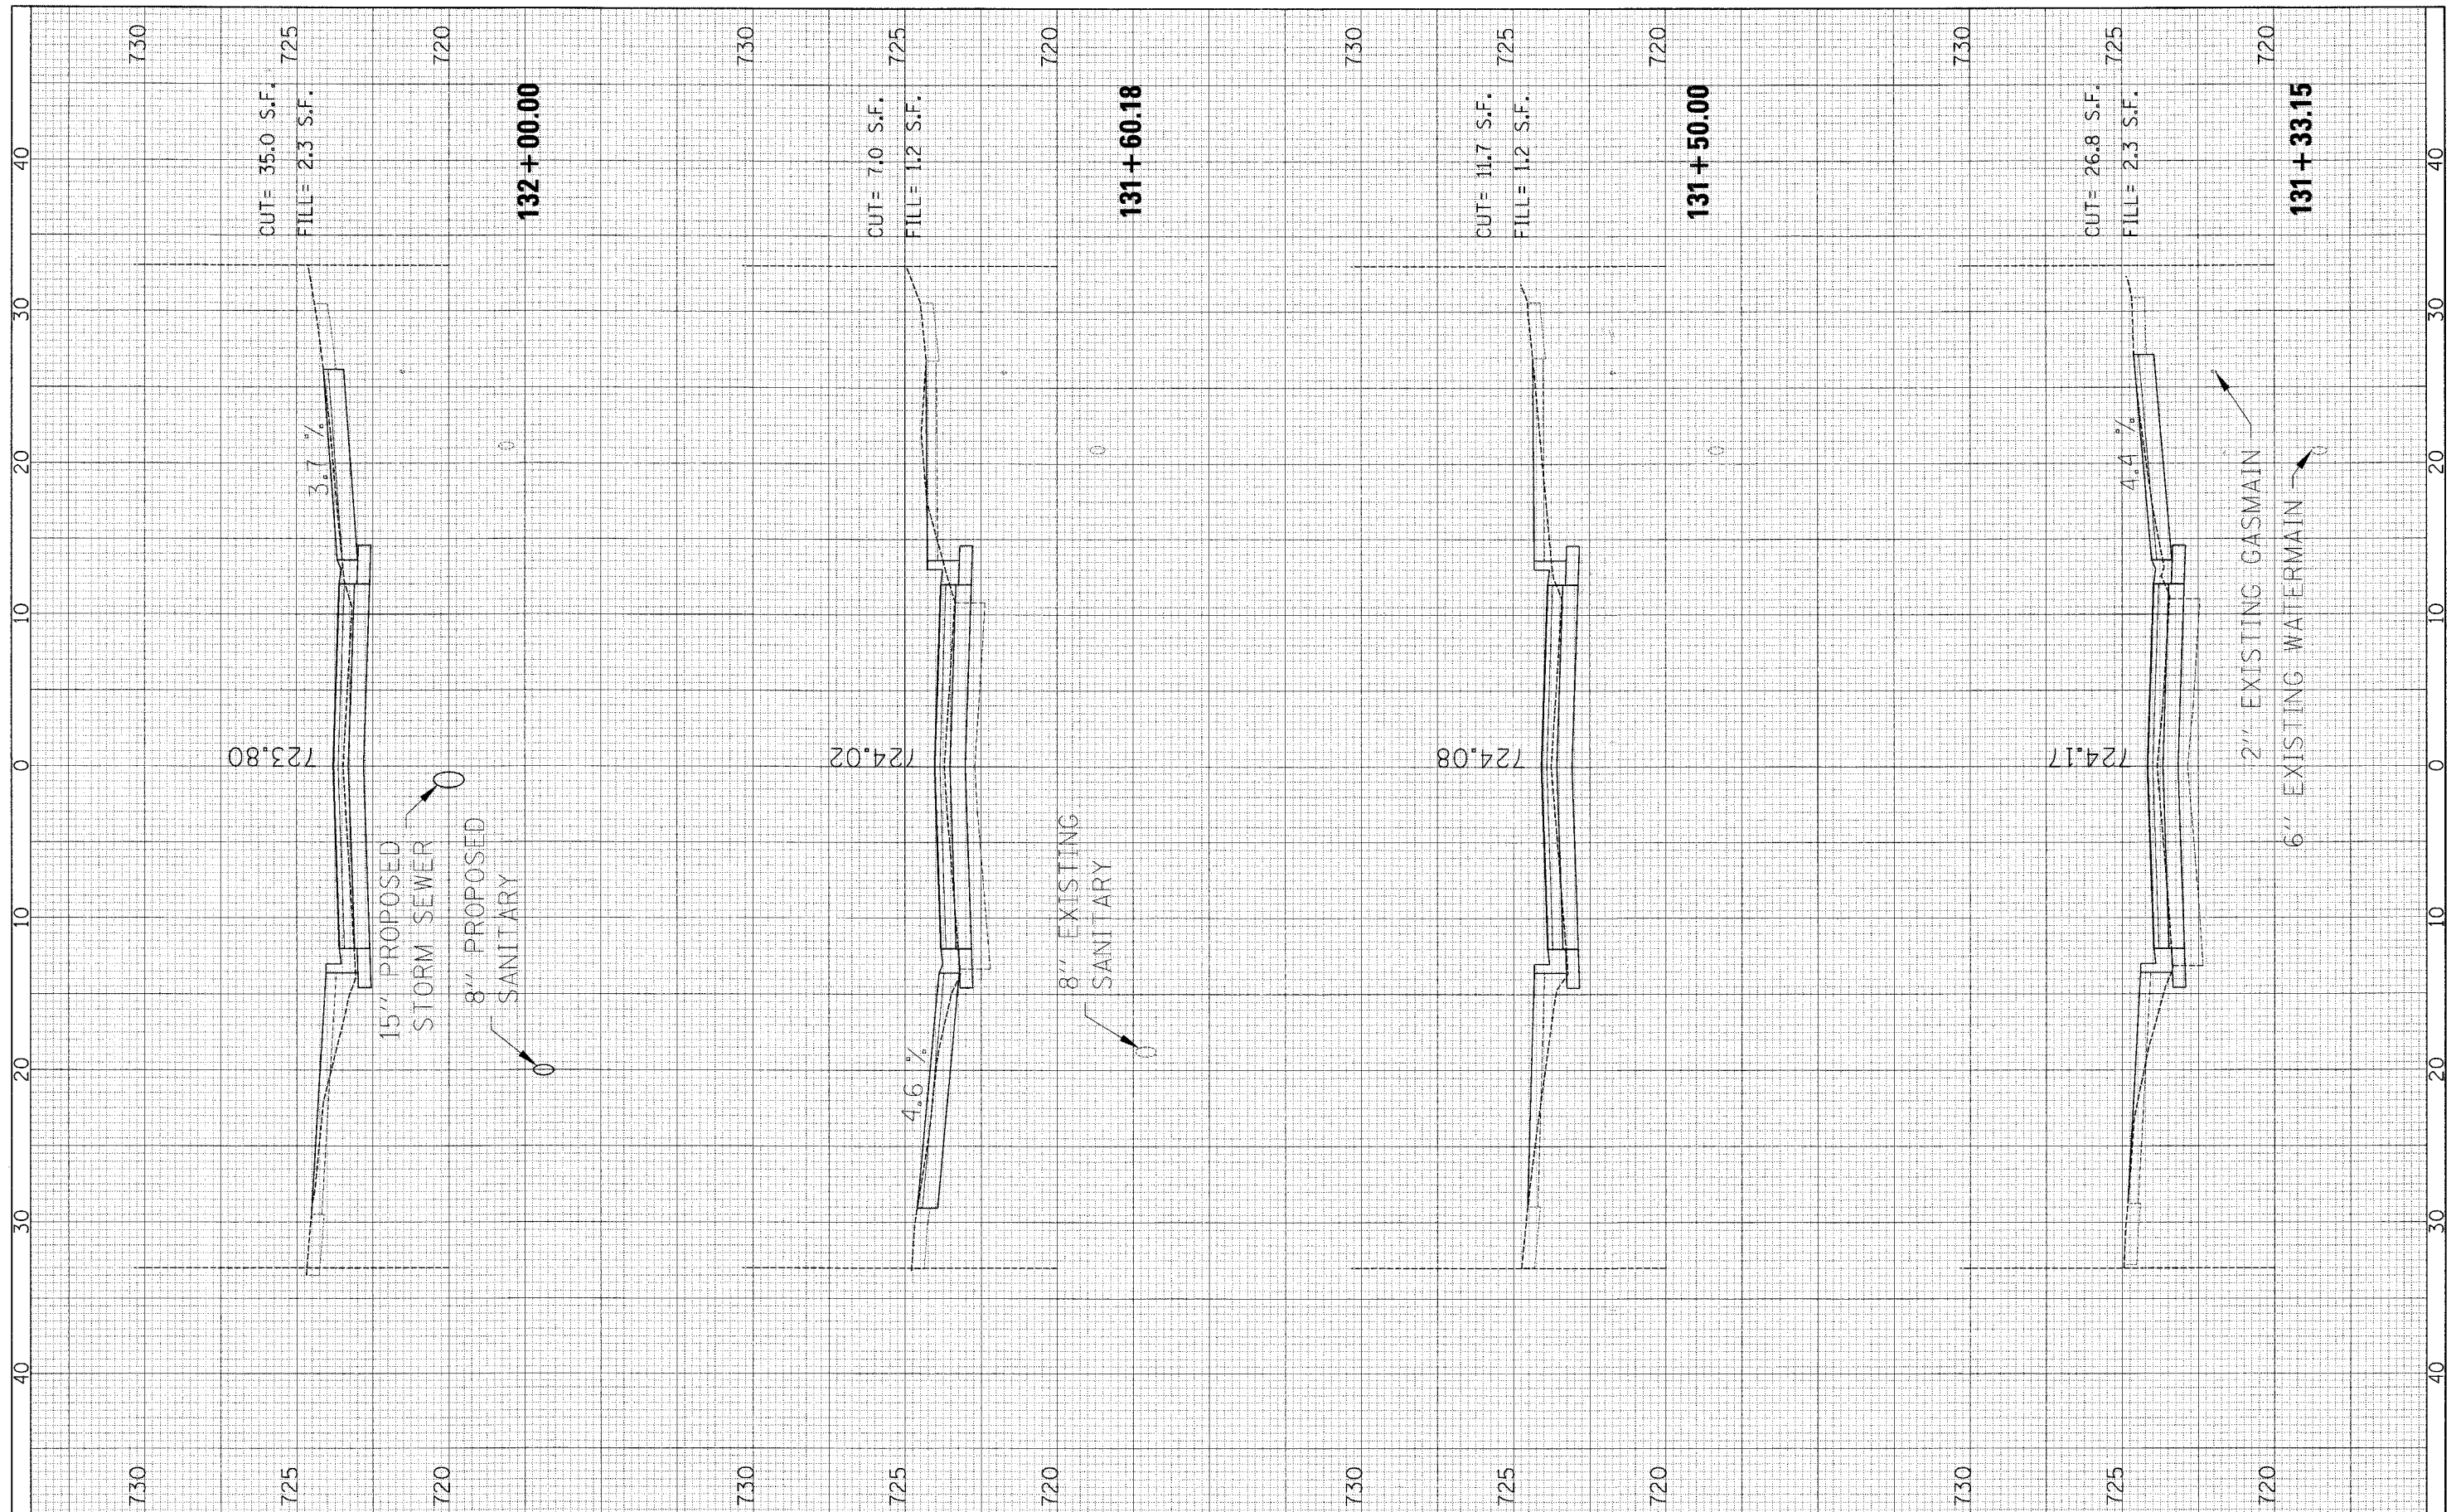

FILE NAME =	USER NAME = #USER#	DESIGNED -	REVISIONS -	<b>STATE OF ILLINOIS</b> <b>DEPARTMENT OF TRANSPORTATION</b>	<b>SUNSET DRIVE - CROSS SECTIONS</b>	F. ALL. RTE.	SECTION	COUNTY	TOTAL SHEETS	SHEET NO.	
2426	06-00082-00-PV	DUPAGE	63			47					
SCALE: SHEET NO. 3 OF 19 SHEETS STA. 131+33.15 TO STA. 132+00.00						CONTRACT NO. 63015					
FED. ROAD DIST. NO.						ILLINOIS FED. AID PROJECT					