


FINAL SURVEY	DATE
NOTE BOOK	BY
NO.	
SURVEYED AREAS	DATE
TEMPLATE AREAS	BY
CHECKED AREAS	

ORIGINAL SURVEY	DATE
NOTE BOOK	BY
NO.	
SURVEYED AREAS	DATE
TEMPLATE AREAS	BY
CHECKED AREAS	

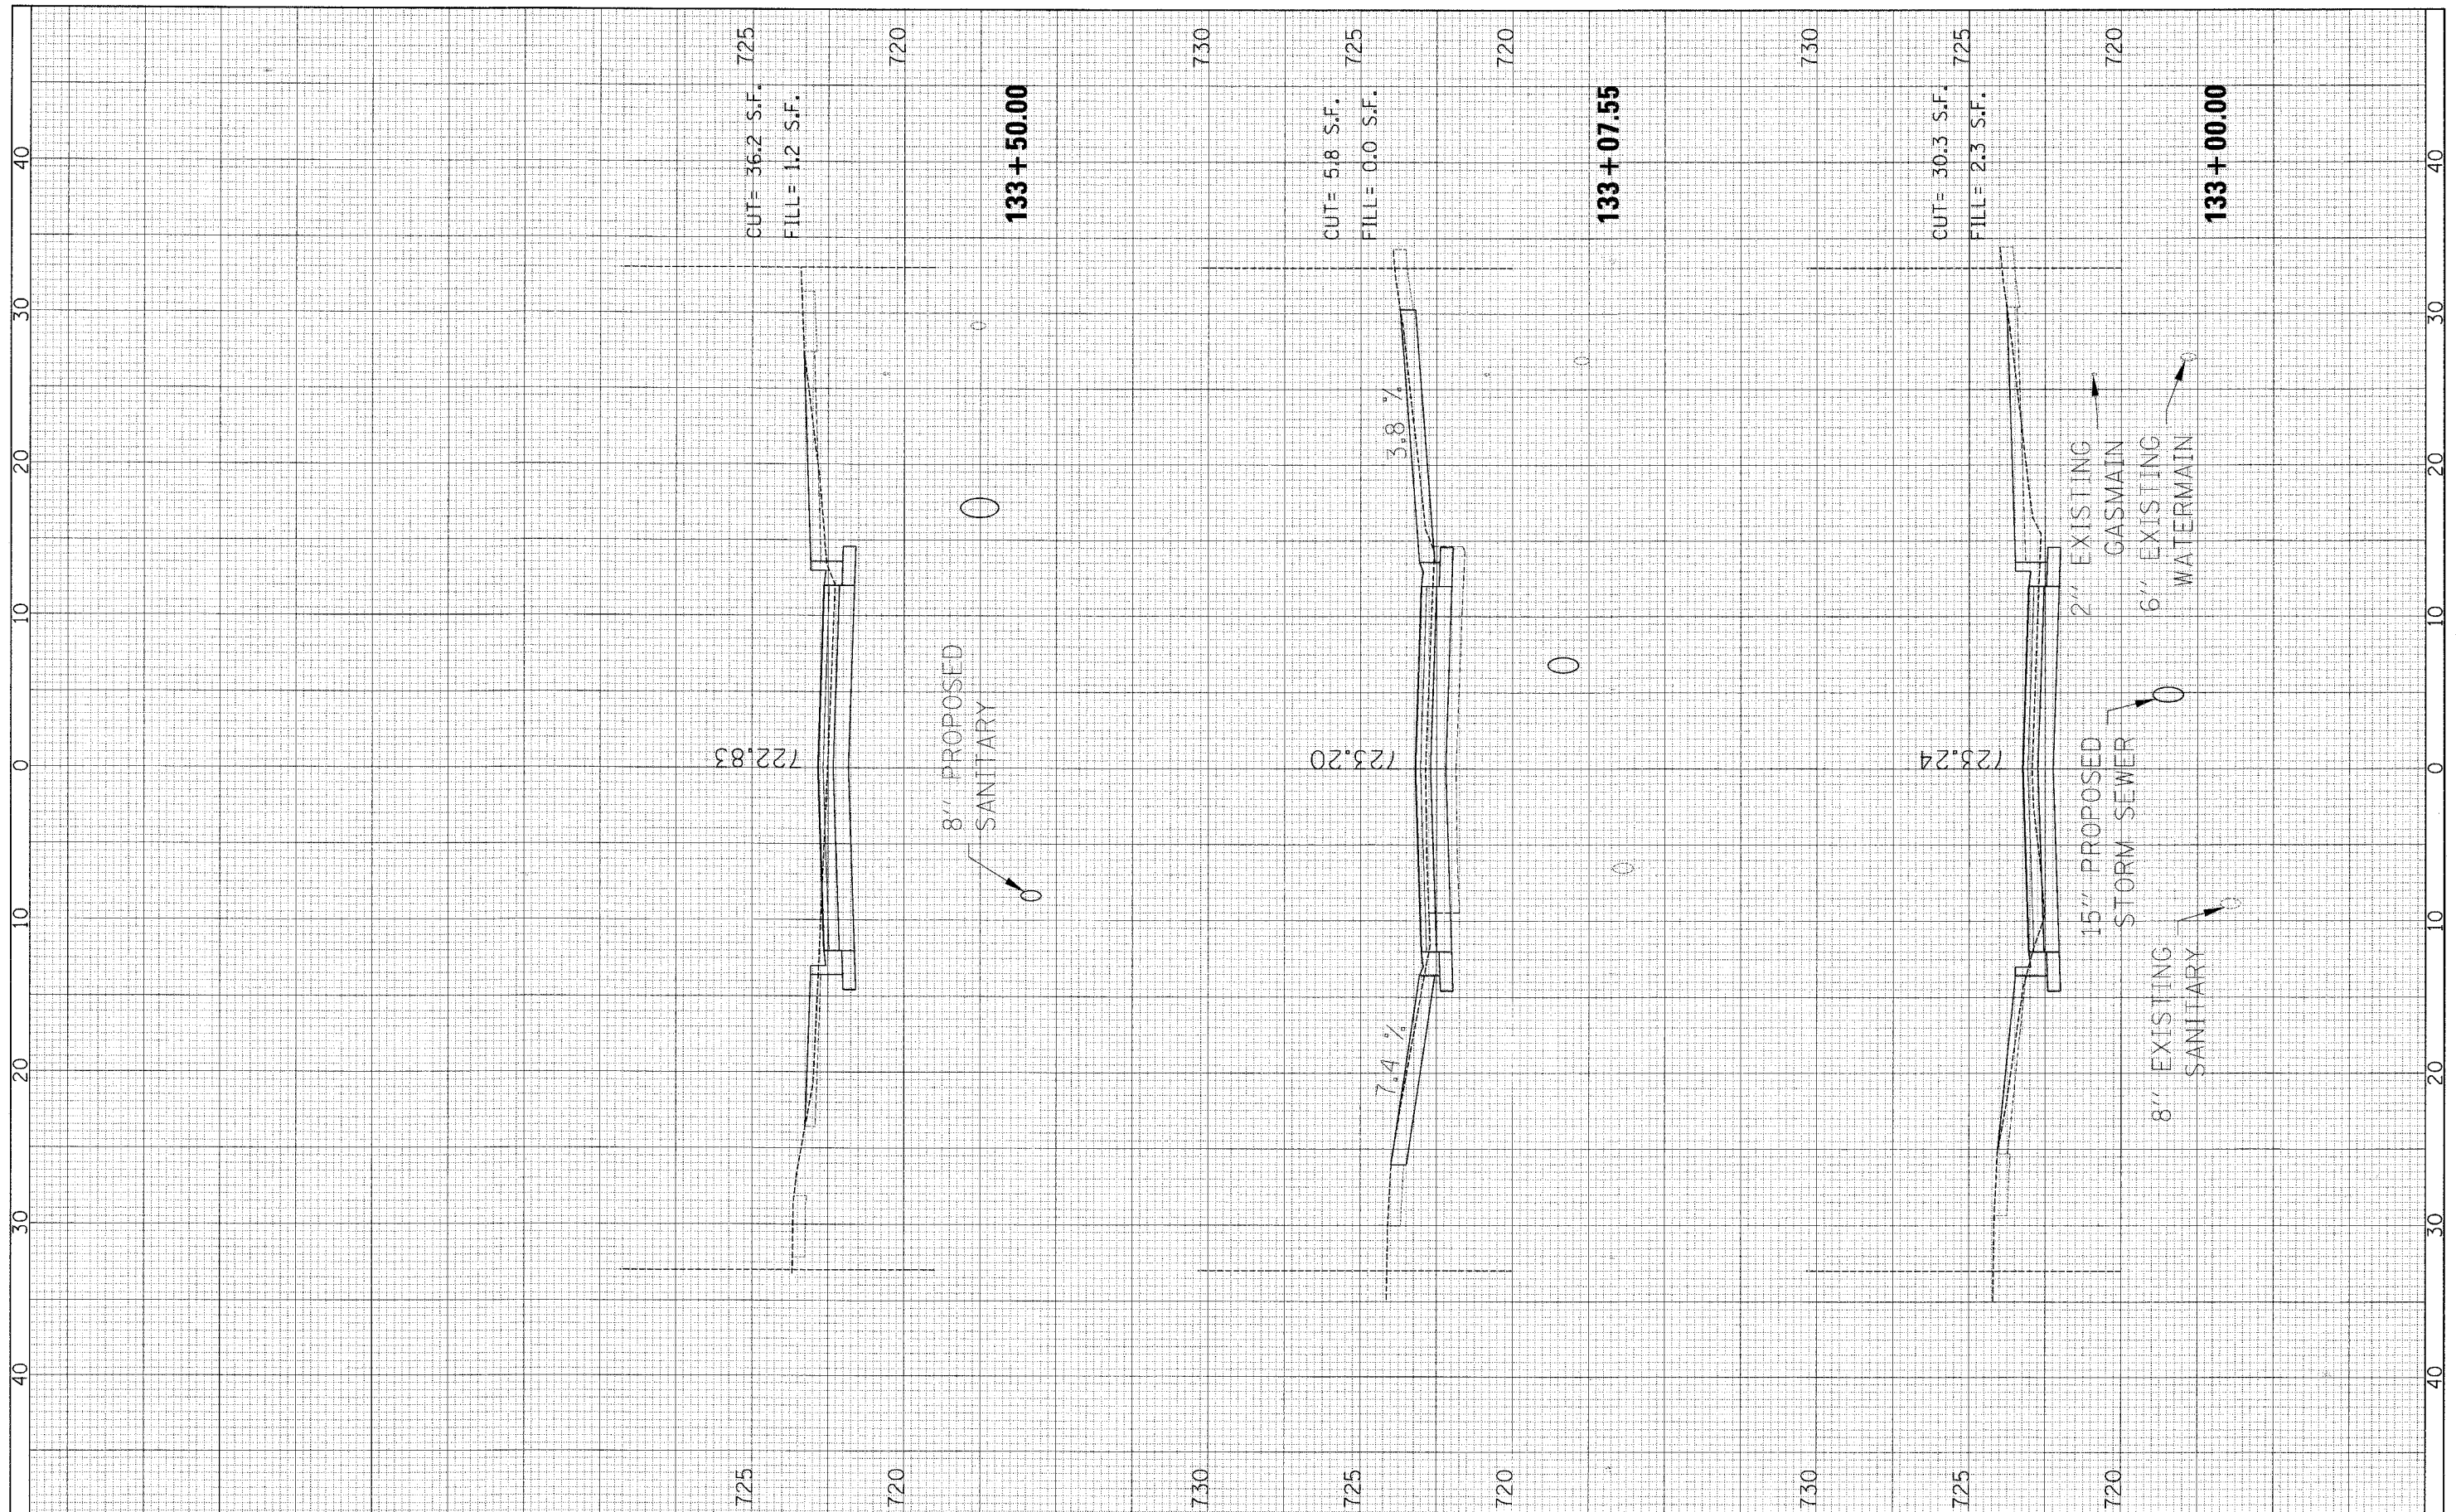

FILE NAME =	USER NAME = sUSERS	DESIGNED -	REVISED -	STATE OF ILLINOIS DEPARTMENT OF TRANSPORTATION	SUNSET DRIVE - CROSS SECTIONS		F.A.U. RTE.	SECTION	COUNTY	TOTAL SHEET NO.	
pi\04090 - sunset phase 1\plans\sheet\04090.dgn	PLT SCALE = 4.72' / IN.	DRAWN -	REVISED -		SCALE:	SHEET NO. 5 OF 19 SHEETS	STA. 133+00.00 TO STA. 133+50.00	2426	06-00082-00-PV	DUPAGE	63 49
PLT DATE = 2/22/2008	DATE -	CHECKED -	REVISED -								CONTRACT NO. 63015
		DATE -	REVISED -								